


THE INFORMATION CONTAINED IN THIS DRAWING IS THE SOLE PROPERTY OF METAL DESIGN SYSTEMS. ANY REPRODUCTION IN PART OR WHOLE WITHOUT THE WRITTEN PERMISSION OF METAL DESIGN SYSTEMS IS PROHIBITED.

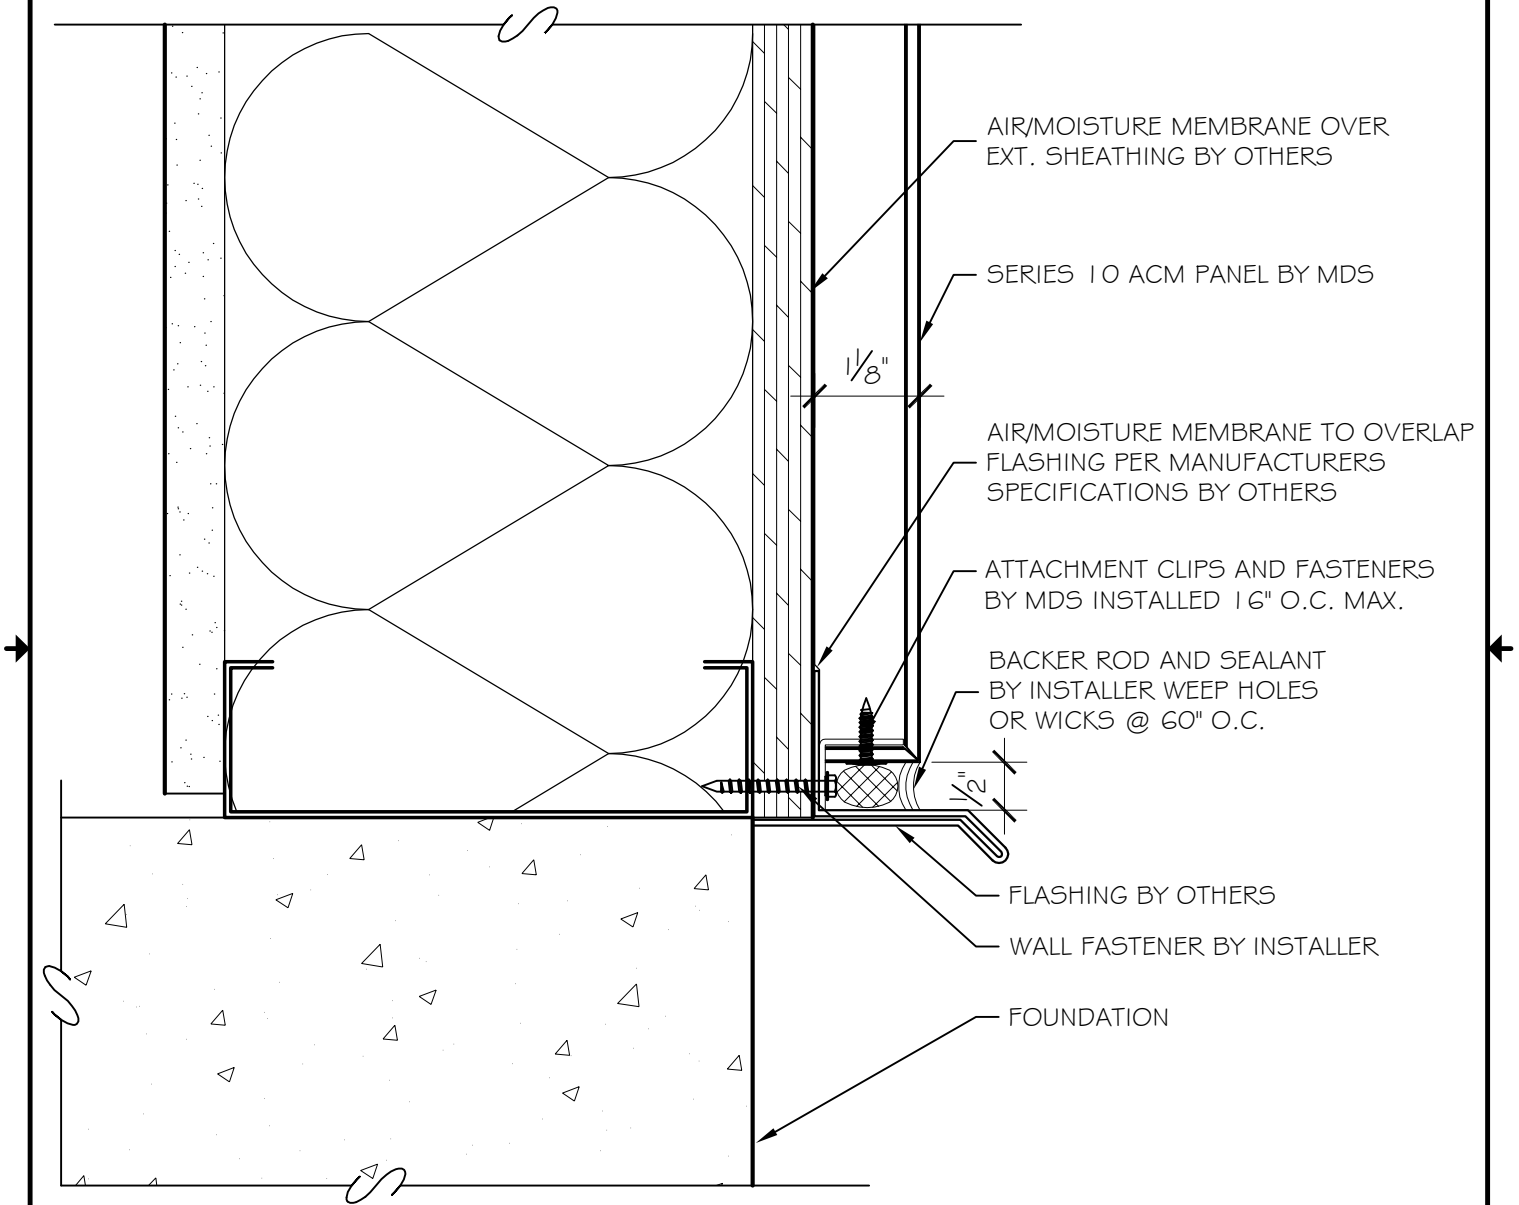

- AIR/MOISTURE MEMBRANE OVER EXT. SHEATHING BY OTHERS
- SERIES 10 ACM PANEL BY MDS
- 1/8"
- AIR/MOISTURE MEMBRANE TO OVERLAP FLASHING PER MANUFACTURERS SPECIFICATIONS BY OTHERS
- ATTACHMENT CLIPS AND FASTENERS BY MDS INSTALLED 16" O.C. MAX.
- BACKER ROD AND SEALANT BY INSTALLER WEEP HOLES OR WICKS @ 60" O.C.
- 1/2"
- FLASHING BY OTHERS
- WALL FASTENER BY INSTALLER
- FOUNDATION



METAL DESIGN SYSTEMS
 4150 C Street S.W.
 Cedar Rapids, Ia. 52404
 Ph. (319) 362-7454

PROJECT		MDS SERIES 10 ACM		
DWG. DESCRIPTION		FOUNDATION DETAIL		
MATERIAL	ACM	PROJECT NO.	DWG NO.	REV
			S10-ACM-01	
FINISH	AS NOTED	SCALE	DRAWN BY:	DATE:
		AS NOTED	DJR	10/11/10
			VERSION:	
			101010	