


THE INFORMATION CONTAINED IN THIS DRAWING IS THE SOLE PROPERTY OF METAL DESIGN SYSTEMS. ANY REPRODUCTION IN PART OR WHOLE WITHOUT THE WRITTEN PERMISSION OF METAL DESIGN SYSTEMS IS PROHIBITED.

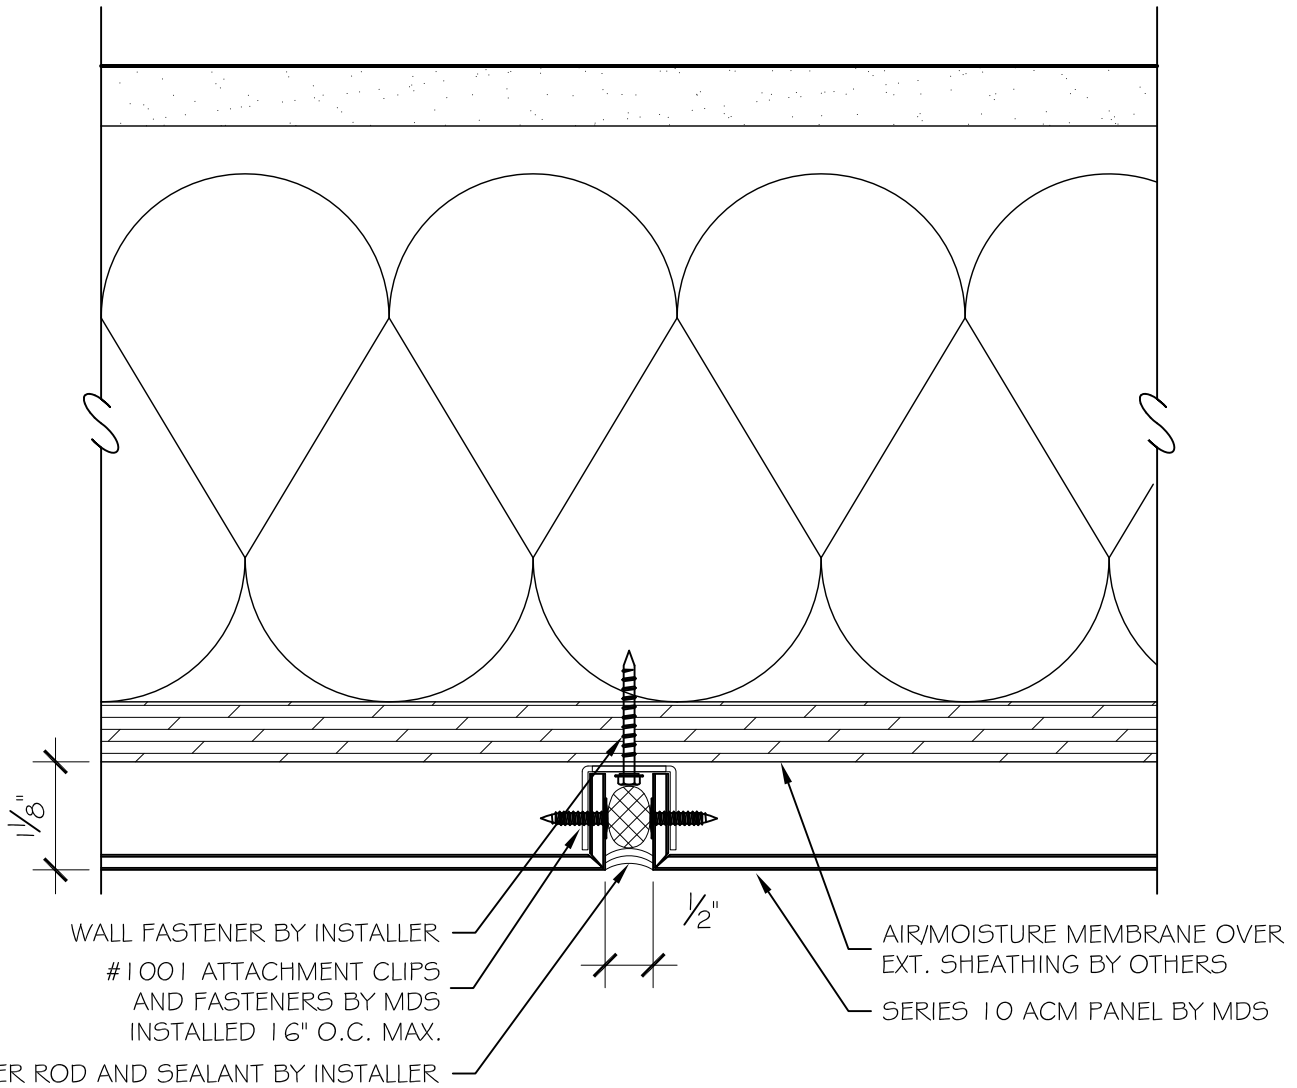

**METAL DESIGN SYSTEMS**  
4150 C Street S.W.  
Cedar Rapids, Ia. 52404  
Ph. (319) 362-7454

PROJECT MDS SERIES 10 ACM		DWG. DESCRIPTION TYPICAL PANEL JOINT DETAIL	
MATERIAL ACM	PROJECT NO.	DWG NO. S10-ACM-02	REV
FINISH AS NOTED	SCALE AS NOTED	DRAWN BY: DJR	DATE: 2/24/10