


THE INFORMATION CONTAINED IN THIS DRAWING IS THE SOLE PROPERTY OF METAL DESIGN SYSTEMS. ANY REPRODUCTION IN PART OR WHOLE WITHOUT THE WRITTEN PERMISSION OF METAL DESIGN SYSTEMS IS PROHIBITED.

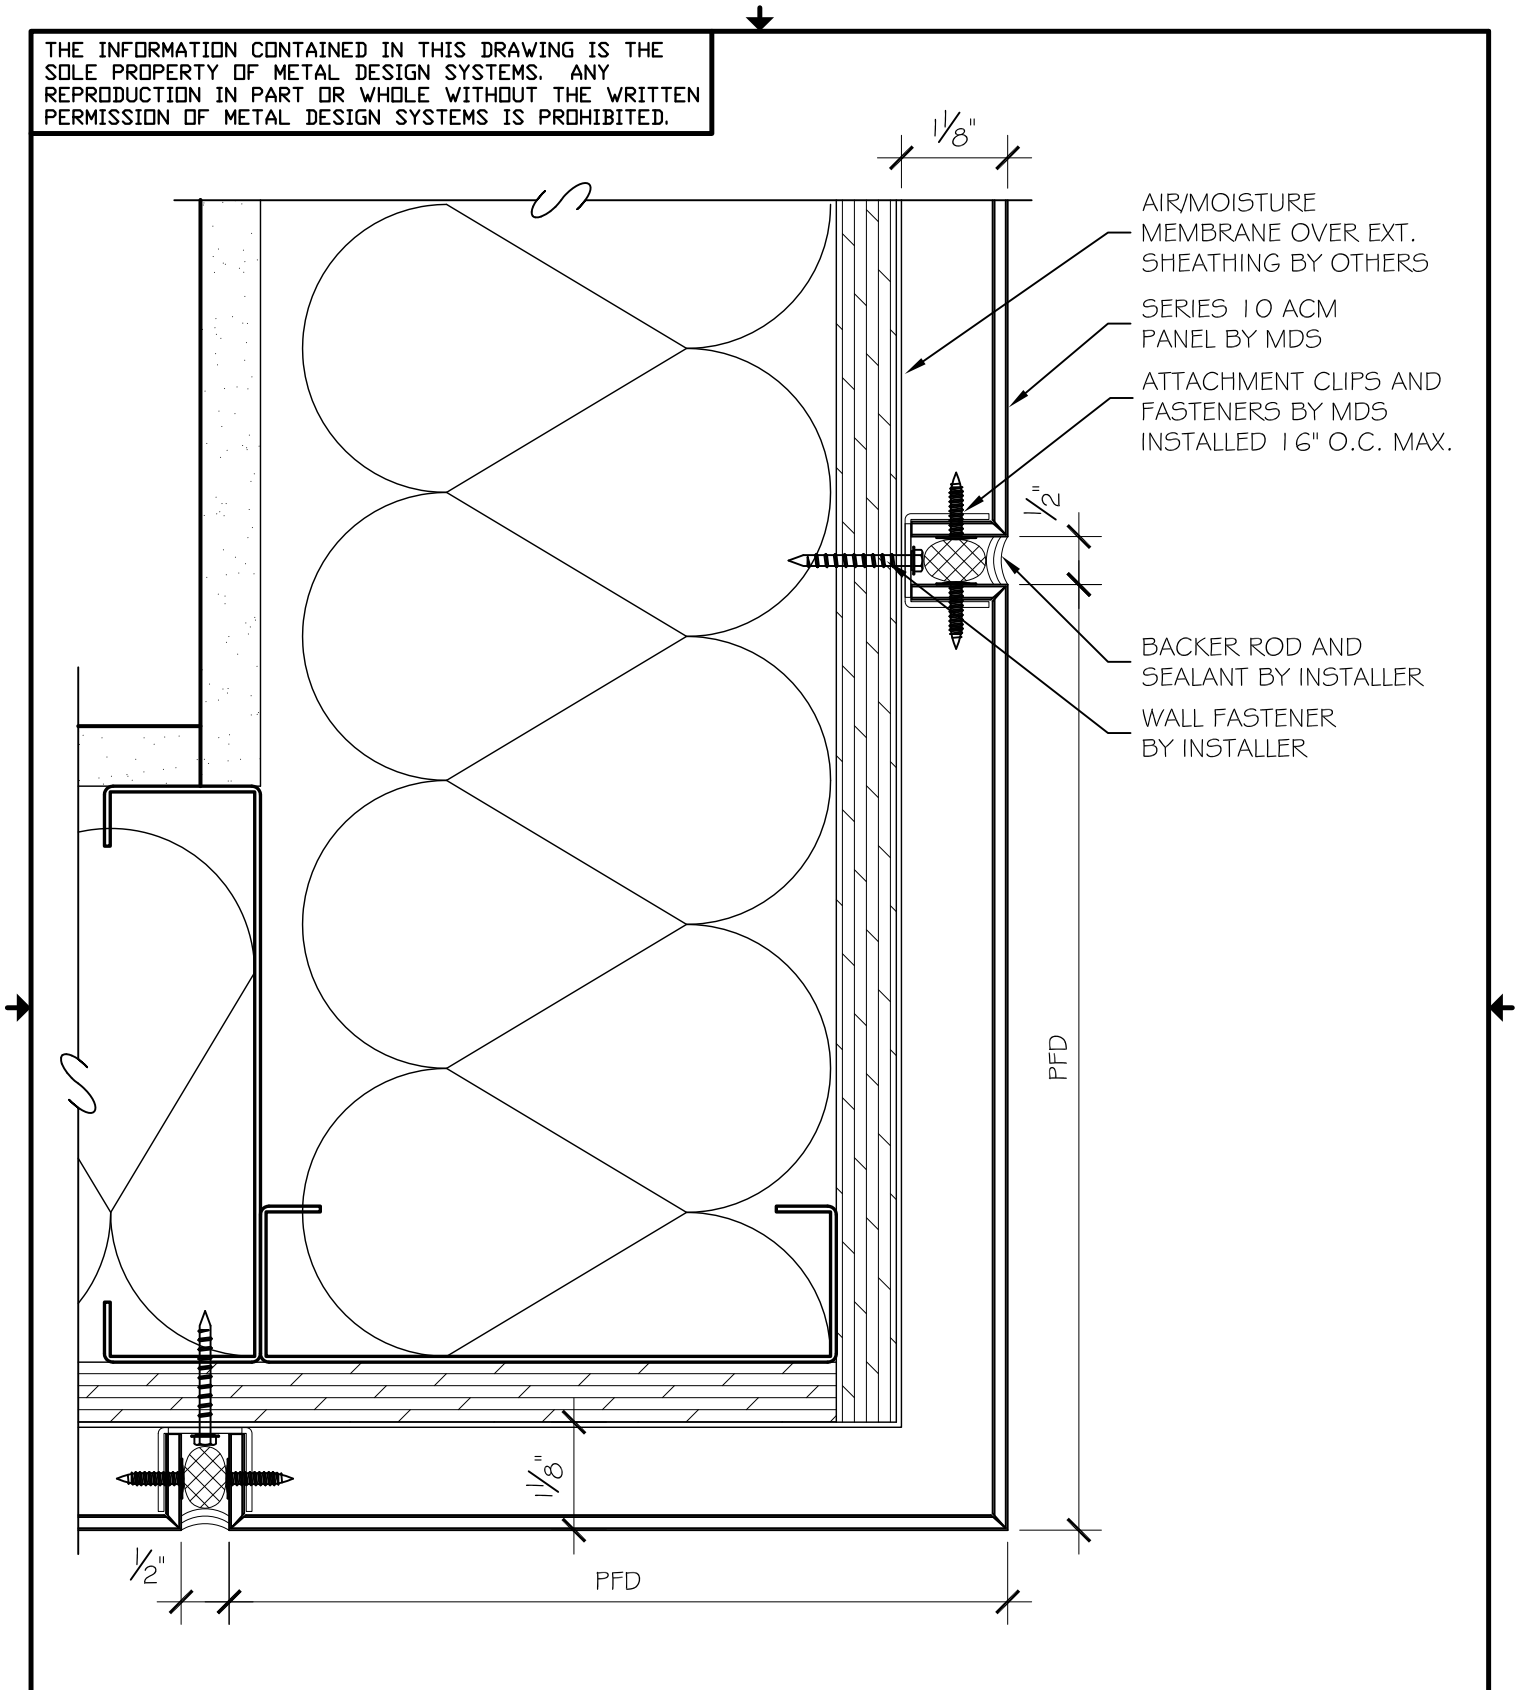

- AIR/MOISTURE MEMBRANE OVER EXT. SHEATHING BY OTHERS
- SERIES 10 ACM PANEL BY MDS
- ATTACHMENT CLIPS AND FASTENERS BY MDS INSTALLED 16" O.C. MAX.
- BACKER ROD AND SEALANT BY INSTALLER
- WALL FASTENER BY INSTALLER



METAL DESIGN SYSTEMS
4150 C Street S.W.
Cedar Rapids, Ia. 52404
Ph. (319) 362-7454

PROJECT		MDS SERIES 10 ACM		
DWG. DESCRIPTION				
TYPICAL OUTSIDE CORNER DETAIL				
MATERIAL	ACM	PROJECT NO.	DWG NO.	REV
FINISH	AS NOTED	SCALE	DRAWN BY:	DATE:
		AS NOTED	DJR	2/24/10