

THE INFORMATION CONTAINED IN THIS DRAWING IS THE SOLE PROPERTY OF METAL DESIGN SYSTEMS. ANY REPRODUCTION IN PART OR WHOLE WITHOUT THE WRITTEN PERMISSION OF METAL DESIGN SYSTEMS IS PROHIBITED.

STOREFRONT SYSTEM AND ALL RELATED FLASHINGS, BLOCKING AND SEALANTS BY OTHERS

WALL FASTENER BY INSTALLER

1/2"


BACKER ROD AND SEALANT BY INSTALLER

ATTACHMENT CLIPS AND FASTENERS BY MDS INSTALLED 16" O.C. MAX.

1/8"

SERIES 10 ACM PANEL BY MDS

AIR/MOISTURE MEMBRANE OVER EXT. SHEATHING BY OTHERS

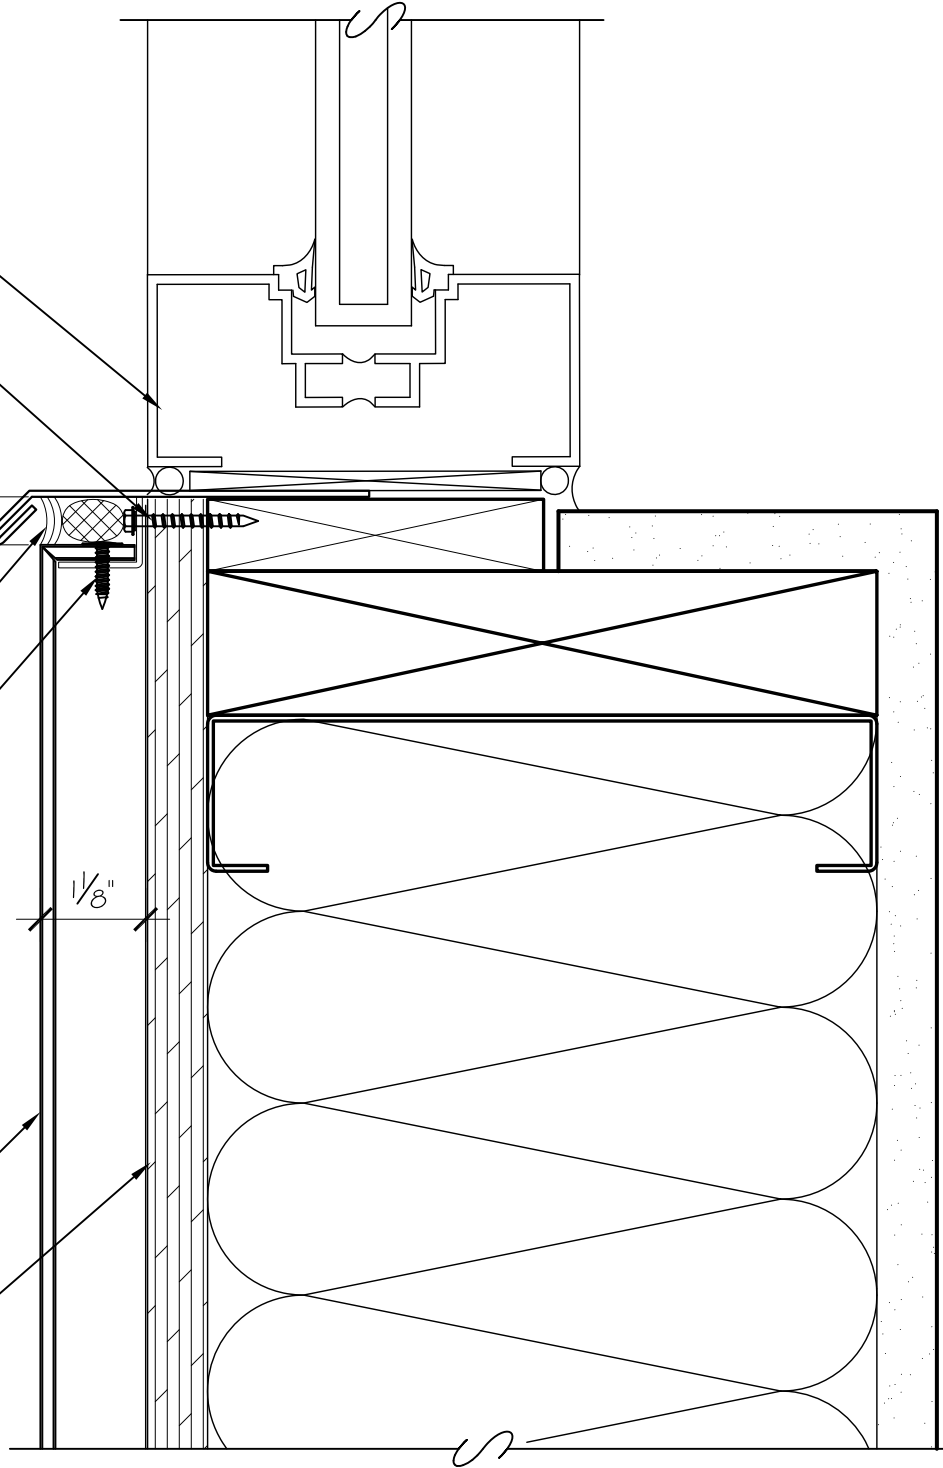

METAL DESIGN SYSTEMS

4150 C Street S.W.
Cedar Rapids, Ia. 52404
Ph. (319) 362-7454

PROJECT
MDS SERIES 10 ACM

DWG. DESCRIPTION
SILL DETAIL-STOREFRONT SYSTEM

METAL DESIGN SYSTEMS

DESIGNED FOR A PERFECT FIT.

MATERIAL
ACM

PROJECT NO.

DWG NO.
S10-ACM-05

REV

FINISH
AS NOTED

SCALE
AS NOTED

DRAWN BY:
DJR

DATE:
2/24/10