


THE INFORMATION CONTAINED IN THIS DRAWING IS THE SOLE PROPERTY OF METAL DESIGN SYSTEMS. ANY REPRODUCTION IN PART OR WHOLE WITHOUT THE WRITTEN PERMISSION OF METAL DESIGN SYSTEMS IS PROHIBITED.

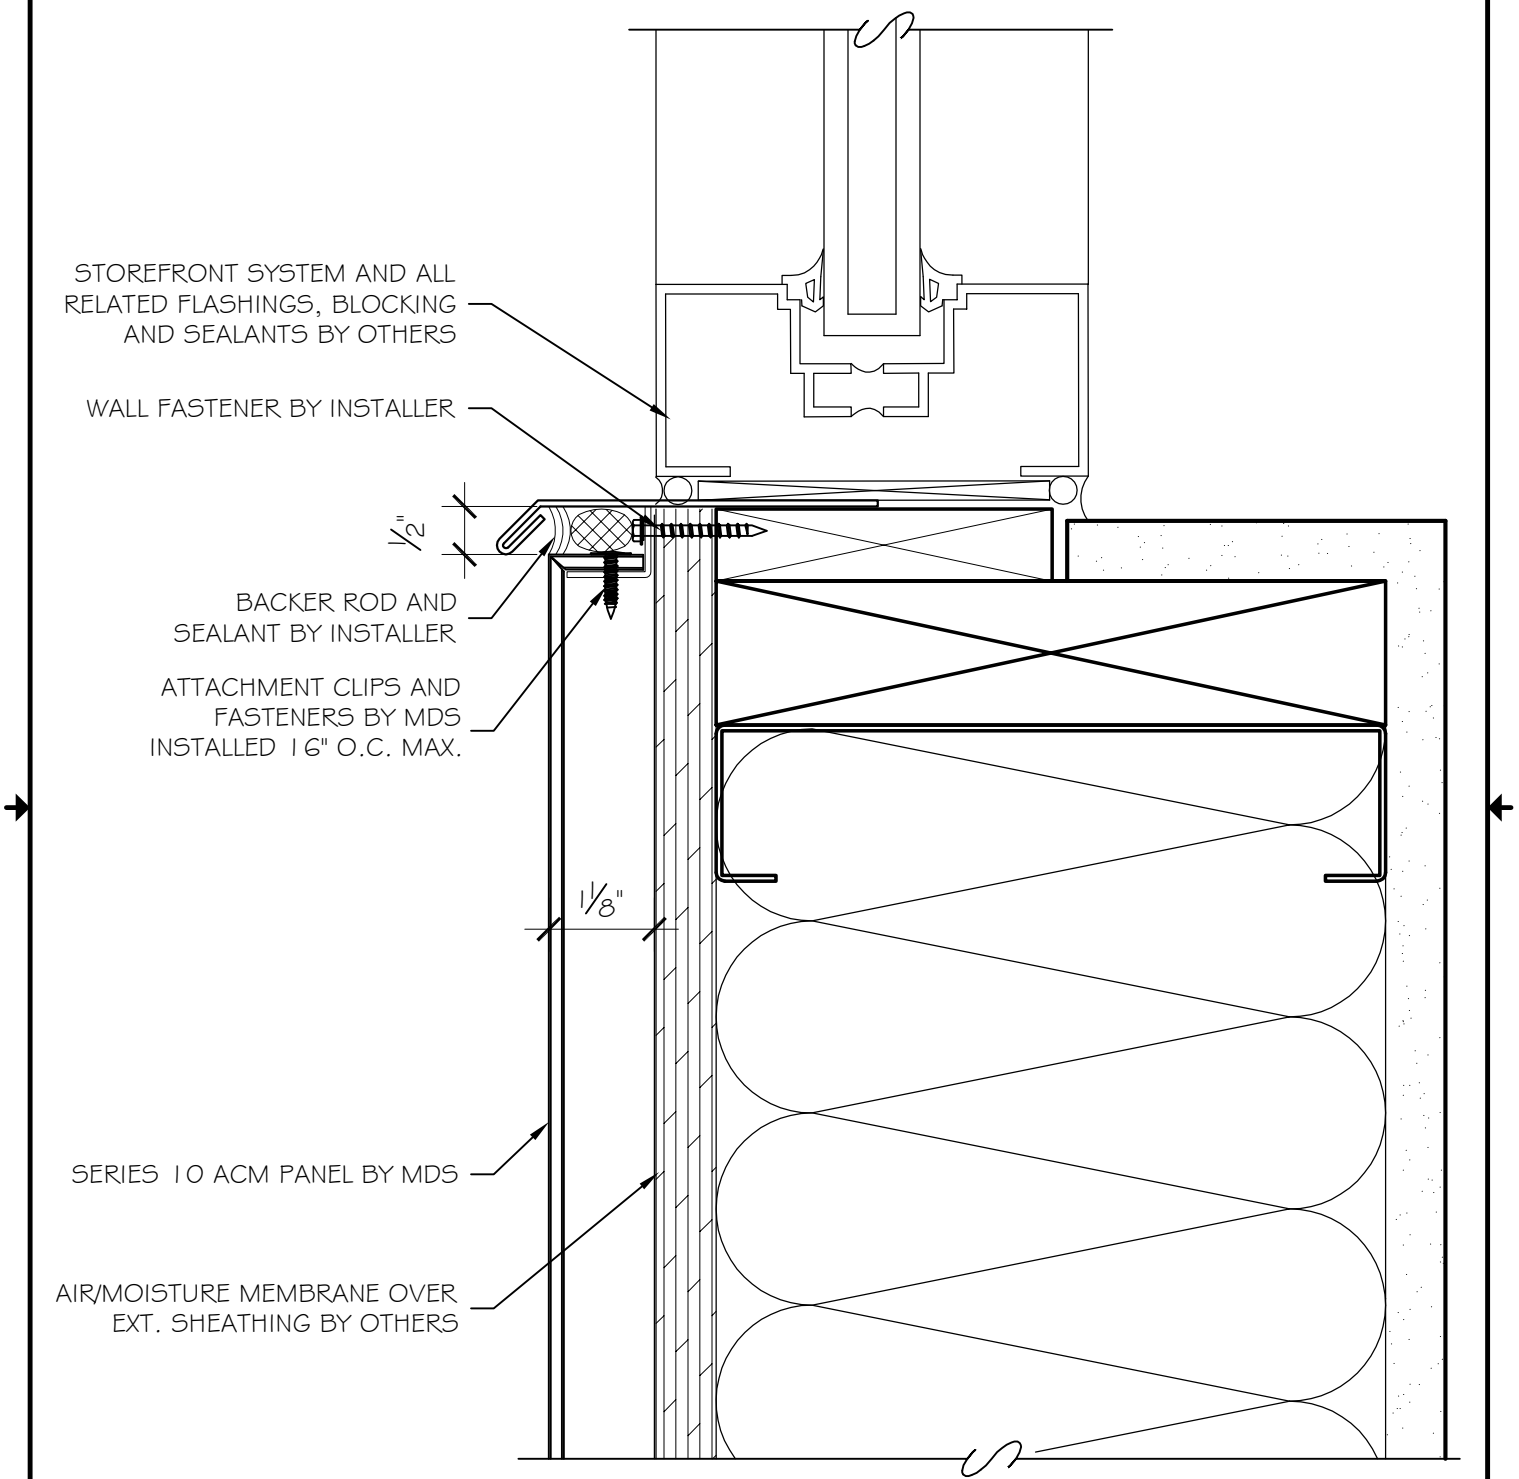

STOREFRONT SYSTEM AND ALL RELATED FLASHINGS, BLOCKING AND SEALANTS BY OTHERS

WALL FASTENER BY INSTALLER

1/2"

BACKER ROD AND SEALANT BY INSTALLER

ATTACHMENT CLIPS AND FASTENERS BY MDS INSTALLED 16" O.C. MAX.

1/8"

SERIES 10 ACM PANEL BY MDS

AIR/MOISTURE MEMBRANE OVER EXT. SHEATHING BY OTHERS



METAL DESIGN SYSTEMS
 4150 C Street S.W.
 Cedar Rapids, Ia. 52404
 Ph. (319) 362-7454

PROJECT				MDS SERIES 10 ACM			
DWG. DESCRIPTION				SILL DETAIL-STOREFRONT SYSTEM			
MATERIAL		PROJECT NO.		DWG NO.		REV	
ACM				S10-ACM-05			
FINISH		SCALE	DRAWN BY:	DATE:	VERSION:		
AS NOTED		AS NOTED	DJR	10/11/10	101010		