

THE INFORMATION CONTAINED IN THIS DRAWING IS THE SOLE PROPERTY OF METAL DESIGN SYSTEMS. ANY REPRODUCTION IN PART OR WHOLE WITHOUT THE WRITTEN PERMISSION OF METAL DESIGN SYSTEMS IS PROHIBITED.

STOREFRONT SYSTEM AND ALL RELATED FLASHINGS, BLOCKING AND SEALANTS BY OTHERS

WALL FASTENER BY INSTALLER

1/2"


BACKER ROD AND SEALANT BY INSTALLER

ATTACHMENT CLIPS AND FASTENERS BY MDS INSTALLED 16" O.C. MAX.

1/8"

SERIES 10 ACM PANEL BY MDS

AIR/MOISTURE MEMBRANE OVER PLYWOOD SHEATHING BY OTHERS

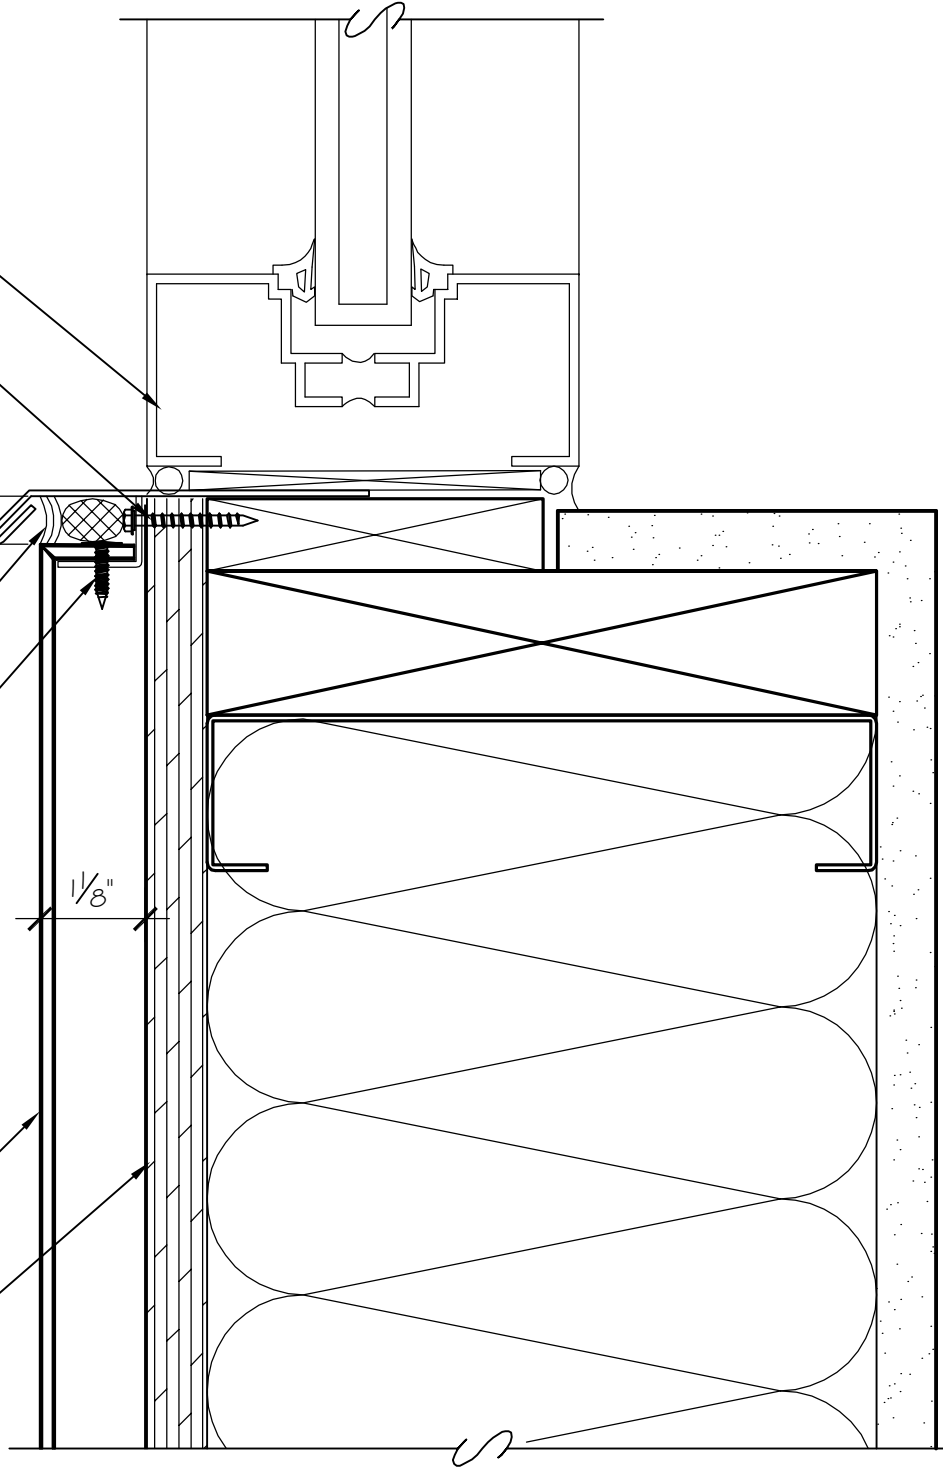

Metal Design Systems, Inc.



Metal Design Systems, Inc.

www.metaldesignsystems.com

sales@crmdsi.com

Ph. (319) 362-7454

PROJECT
MDS SERIES 10 ACM

DWG. DESCRIPTION
SILL DETAIL-STOREFRONT SYSTEM

MATERIAL

PROJECT NO.

DWG NO.

REV

FINISH

SCALE

DRAWN BY:

DATE:

6" = 1'-0"

KMB

3/26/08