


THE INFORMATION CONTAINED IN THIS DRAWING IS THE SOLE PROPERTY OF METAL DESIGN SYSTEMS. ANY REPRODUCTION IN PART OR WHOLE WITHOUT THE WRITTEN PERMISSION OF METAL DESIGN SYSTEMS IS PROHIBITED.

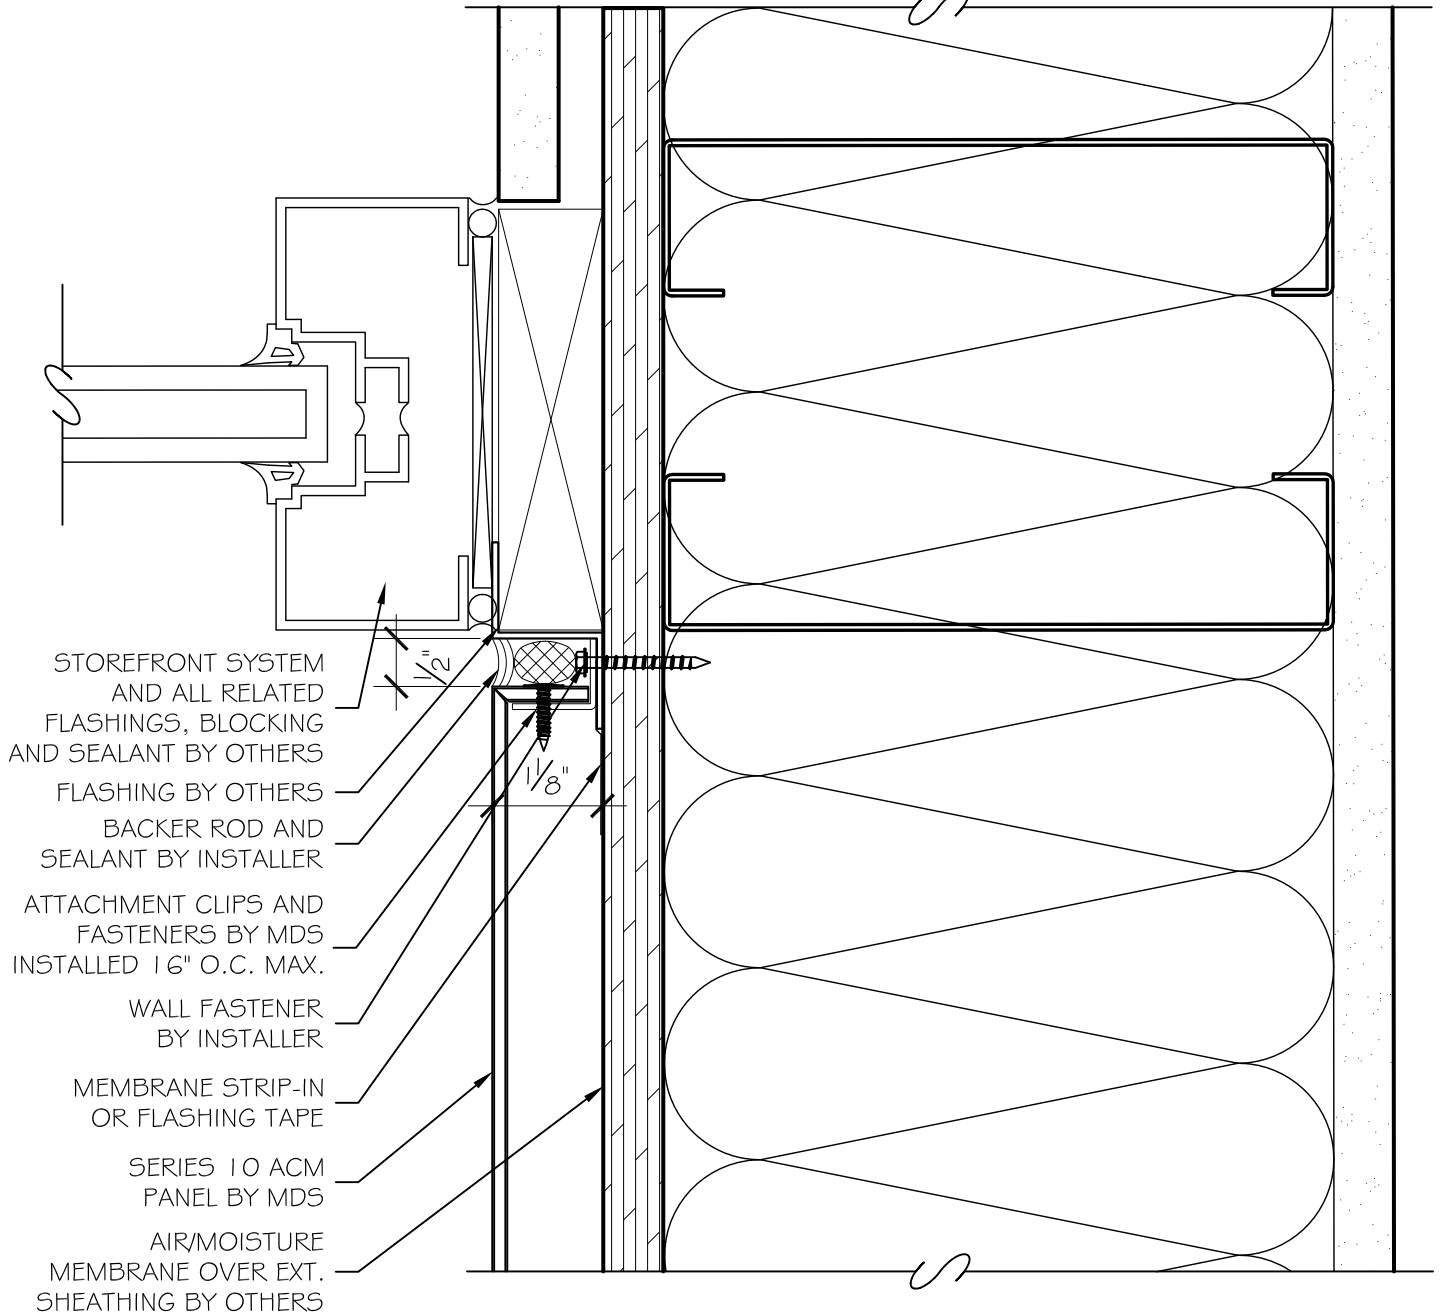

**METAL DESIGN SYSTEMS**  
 4150 C Street S.W.  
 Cedar Rapids, Ia. 52404  
 Ph. (319) 362-7454

|                               |          |                   |            |         |
|-------------------------------|----------|-------------------|------------|---------|
| PROJECT                       |          | MDS SERIES 10 ACM |            |         |
| DWG. DESCRIPTION              |          |                   |            |         |
| JAMB DETAIL-STOREFRONT SYSTEM |          |                   |            |         |
| MATERIAL                      | ACM      | PROJECT NO.       | DWG NO.    | REV     |
|                               |          |                   | S10-ACM-06 |         |
| FINISH                        | AS NOTED | SCALE             | DRAWN BY:  | DATE:   |
|                               |          | AS NOTED          | DJR        | 2/24/10 |