



THE INFORMATION CONTAINED IN THIS DRAWING IS THE SOLE PROPERTY OF METAL DESIGN SYSTEMS. ANY REPRODUCTION IN PART OR WHOLE WITHOUT THE WRITTEN PERMISSION OF METAL DESIGN SYSTEMS IS PROHIBITED.

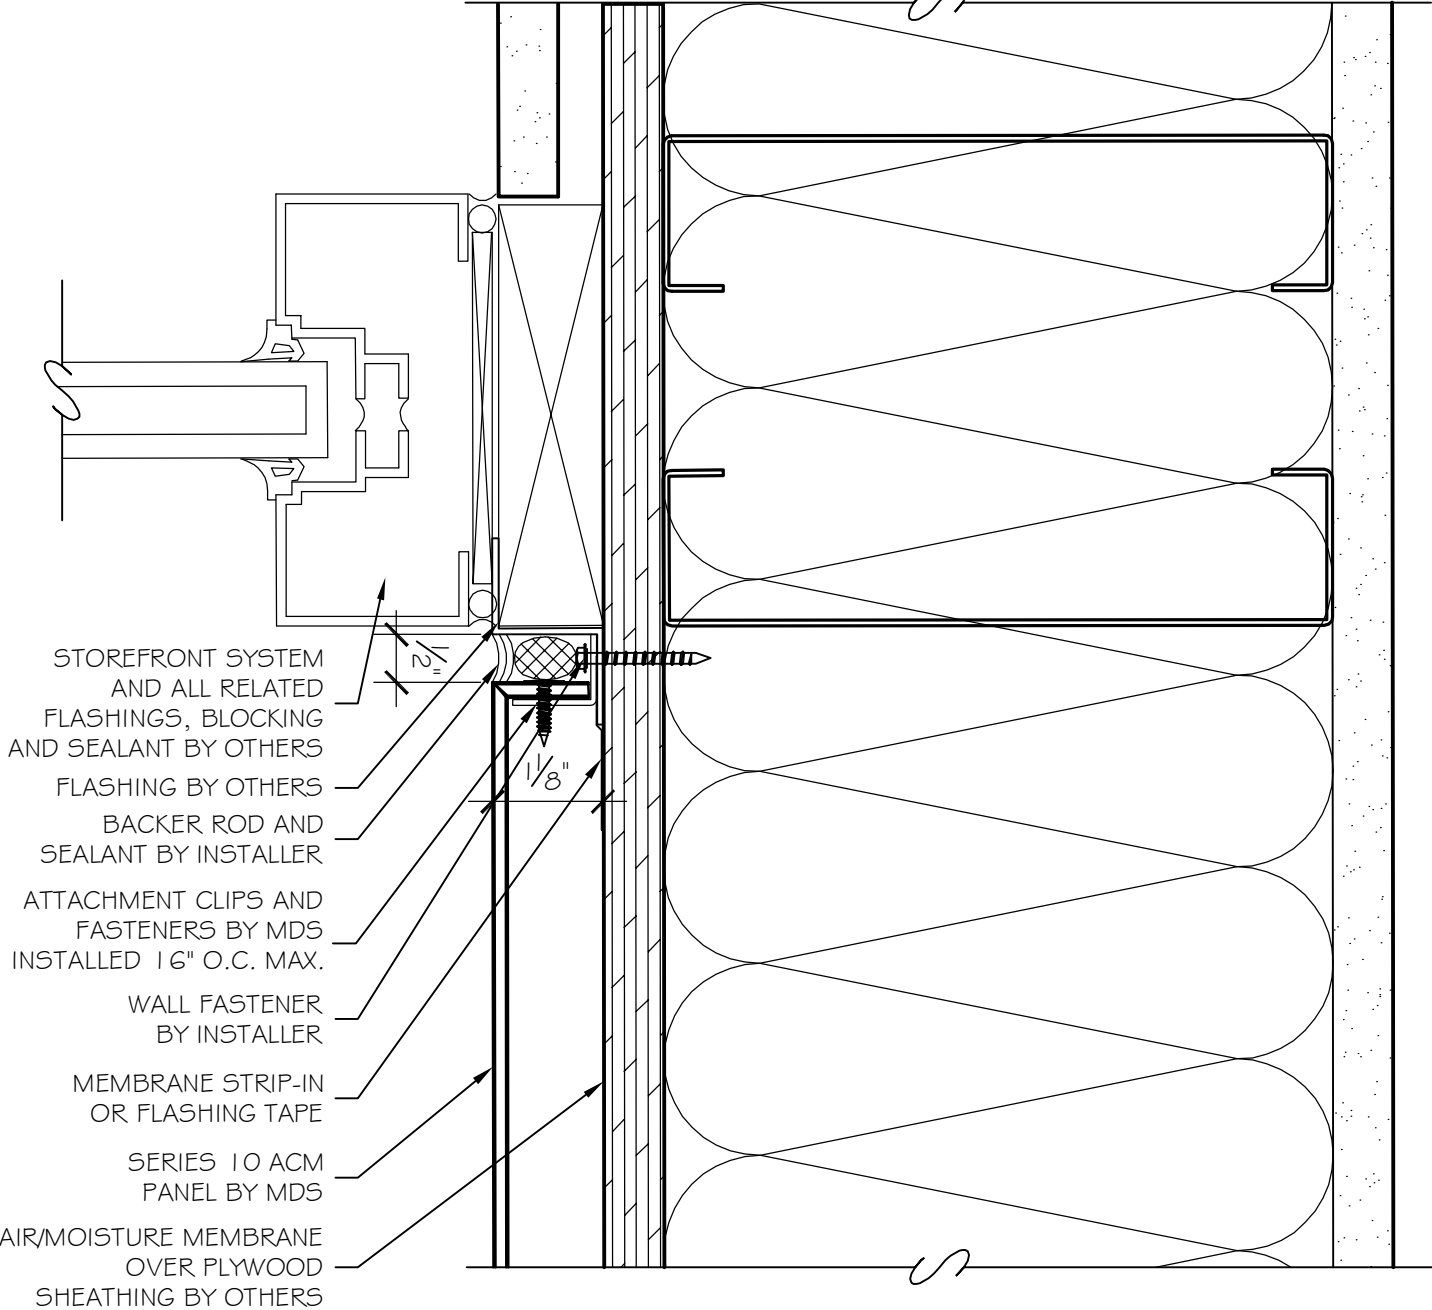

- STOREFRONT SYSTEM AND ALL RELATED FLASHINGS, BLOCKING AND SEALANT BY OTHERS
- FLASHING BY OTHERS
- BACKER ROD AND SEALANT BY INSTALLER
- ATTACHMENT CLIPS AND FASTENERS BY MDS INSTALLED 16" O.C. MAX.
- WALL FASTENER BY INSTALLER
- MEMBRANE STRIP-IN OR FLASHING TAPE
- SERIES 10 ACM PANEL BY MDS
- AIR/MOISTURE MEMBRANE OVER PLYWOOD SHEATHING BY OTHERS

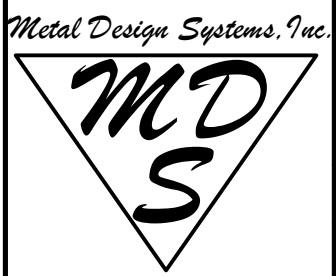

Metal Design Systems, Inc.
www.metaldesignsystems.com
sales@crmdsi.com
 Ph. (319) 362-7454

PROJECT MDS SERIES 10 ACM			
DWG. DESCRIPTION JAMB DETAIL-STOREFRONT SYSTEM			
PROJECT NO.	DWG. NO. S10-ACM-06	REV	
SCALE 6" = 1'-0"	DRAWN BY: KMB	DATE: 3/26/08	