


THE INFORMATION CONTAINED IN THIS DRAWING IS THE SOLE PROPERTY OF METAL DESIGN SYSTEMS. ANY REPRODUCTION IN PART OR WHOLE WITHOUT THE WRITTEN PERMISSION OF METAL DESIGN SYSTEMS IS PROHIBITED.

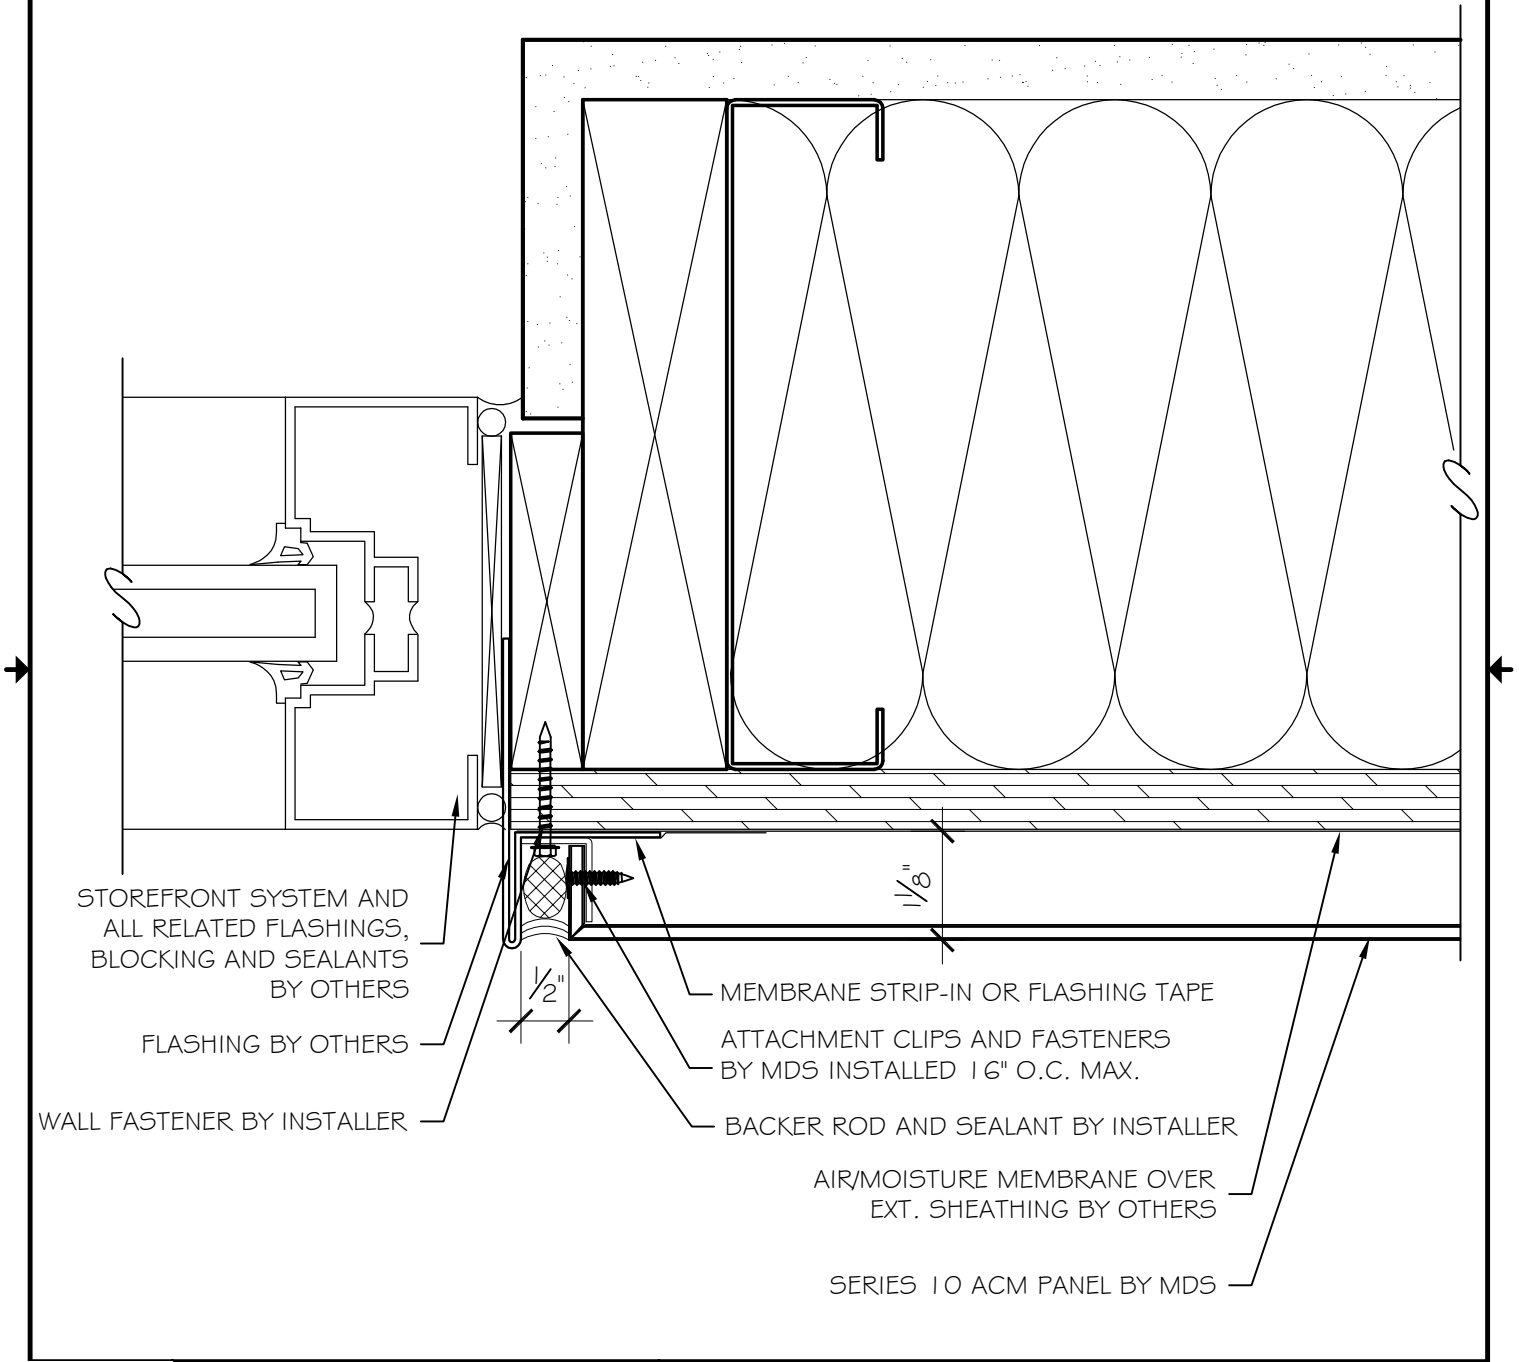

METAL DESIGN SYSTEMS
 4150 C Street S.W.
 Cedar Rapids, Ia. 52404
 Ph. (319) 362-7454

PROJECT			
MDS SERIES 10 ACM			
DWG. DESCRIPTION			
JAMB DETAIL-STOREFRONT SYSTEM			
MATERIAL	ACM	PROJECT NO.	DWG NO. S10-ACM-06
FINISH	AS NOTED	SCALE AS NOTED	REV
		DRAWN BY: DJR	DATE: 10/11/10
		VERSION: 101010	