


THE INFORMATION CONTAINED IN THIS DRAWING IS THE SOLE PROPERTY OF METAL DESIGN SYSTEMS. ANY REPRODUCTION IN PART OR WHOLE WITHOUT THE WRITTEN PERMISSION OF METAL DESIGN SYSTEMS IS PROHIBITED.

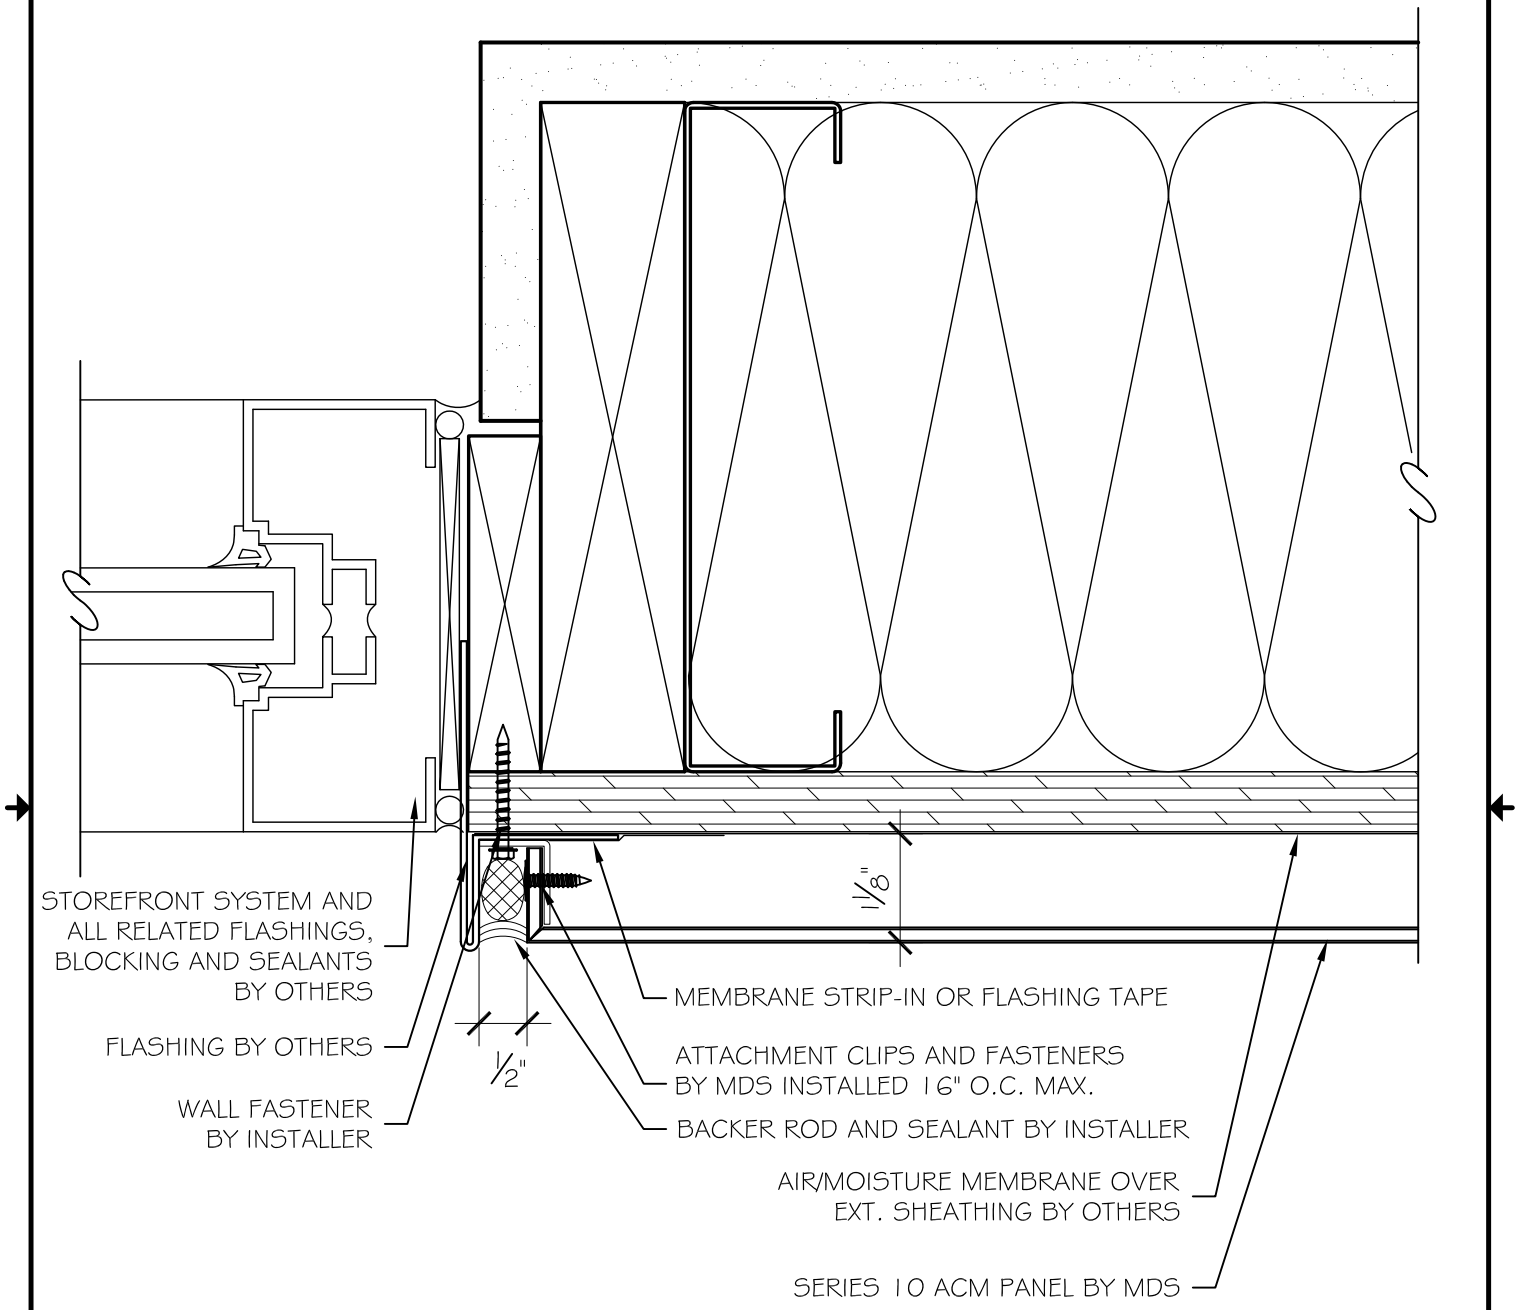

STOREFRONT SYSTEM AND ALL RELATED FLASHINGS, BLOCKING AND SEALANTS BY OTHERS

FLASHING BY OTHERS

WALL FASTENER BY INSTALLER

MEMBRANE STRIP-IN OR FLASHING TAPE

ATTACHMENT CLIPS AND FASTENERS BY MDS INSTALLED 1/8" O.C. MAX.

BACKER ROD AND SEALANT BY INSTALLER

AIR/MOISTURE MEMBRANE OVER EXT. SHEATHING BY OTHERS

SERIES 10 ACM PANEL BY MDS



**METAL DESIGN SYSTEMS**  
4150 C Street S.W.  
Cedar Rapids, Ia. 52404  
Ph. (319) 362-7454

PROJECT		MDS SERIES 10 ACM		
DWG. DESCRIPTION				
JAMB DETAIL-STOREFRONT SYSTEM				
MATERIAL	ACM	PROJECT NO.	DWG NO.	REV
FINISH	AS NOTED	SCALE	DRAWN BY:	DATE:
		AS NOTED	DJR	2/24/10