


THE INFORMATION CONTAINED IN THIS DRAWING IS THE SOLE PROPERTY OF METAL DESIGN SYSTEMS. ANY REPRODUCTION IN PART OR WHOLE WITHOUT THE WRITTEN PERMISSION OF METAL DESIGN SYSTEMS IS PROHIBITED.

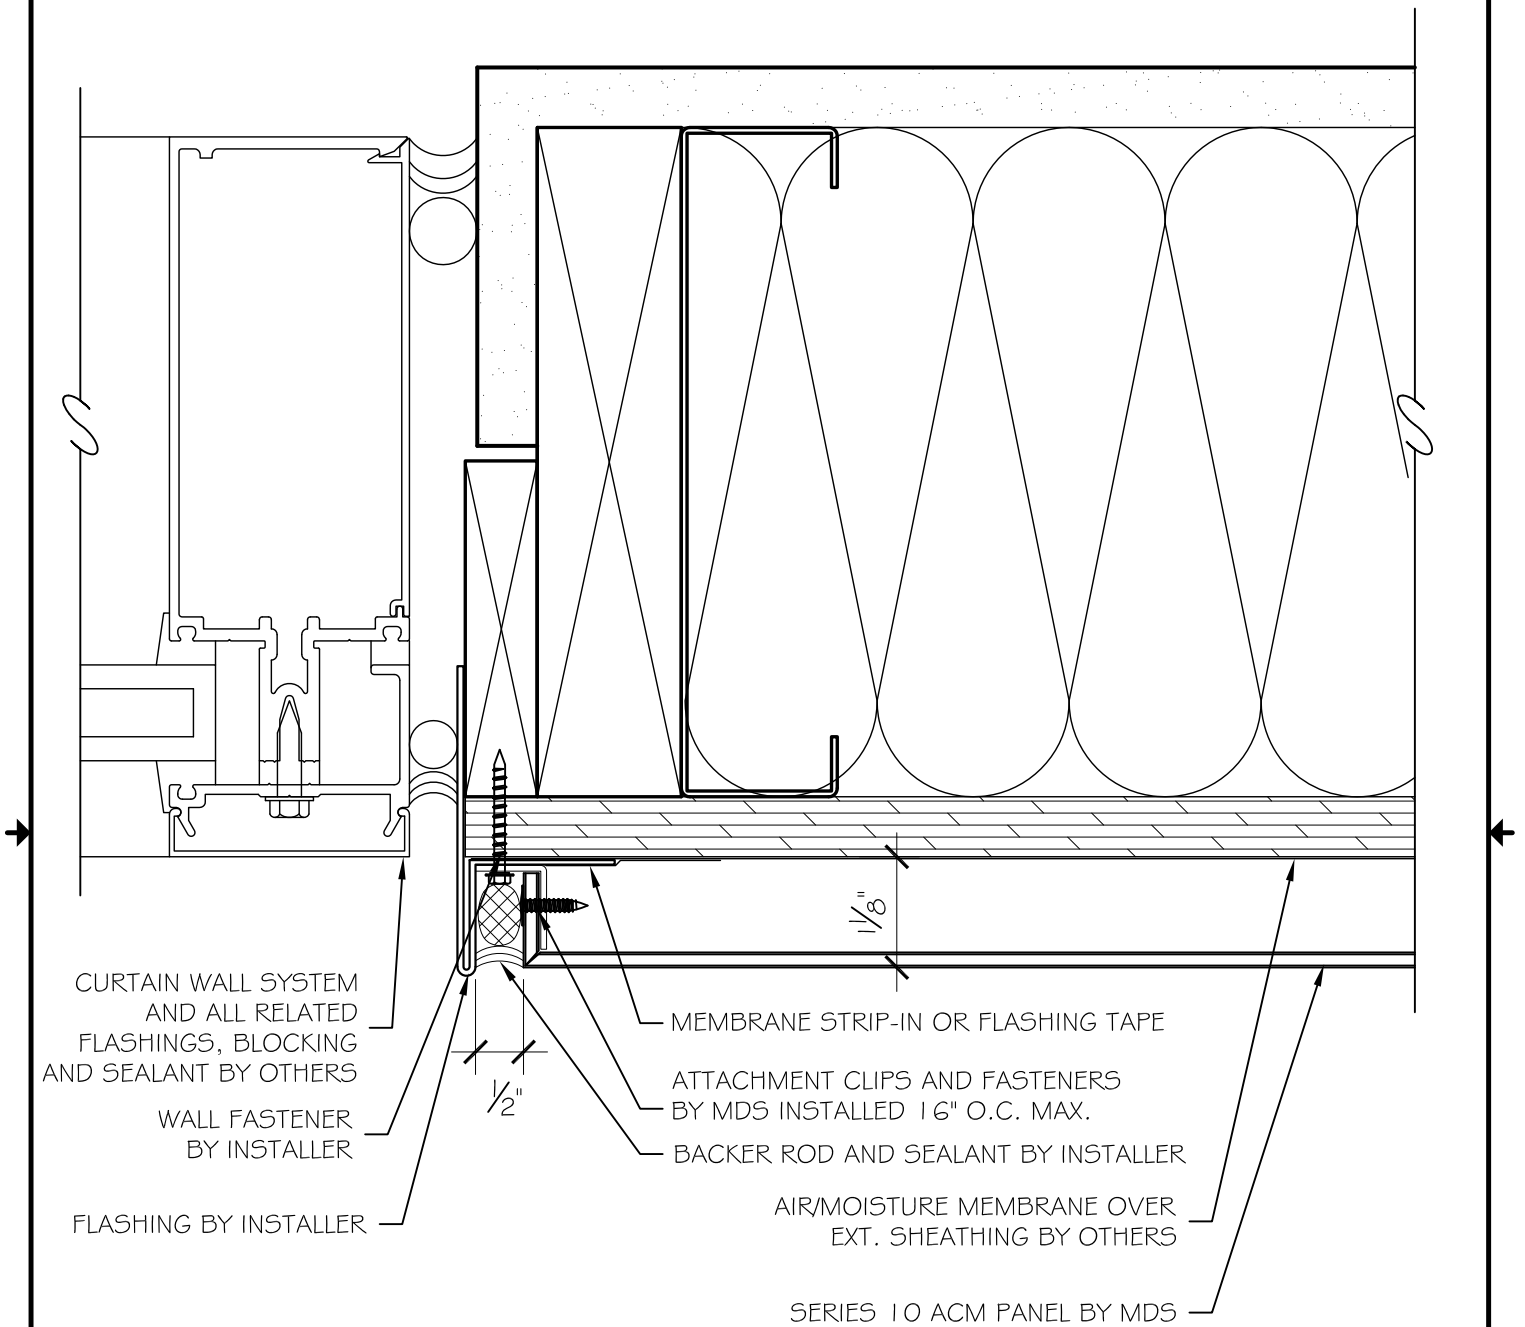

METAL DESIGN SYSTEMS

4150 C Street S.W.
Cedar Rapids, Ia. 52404
Ph. (319) 362-7454

METAL DESIGN SYSTEMS

DESIGNED FOR A PERFECT FIT.

PROJECT

MDS SERIES 10 ACM

DWG. DESCRIPTION

JAMB DETAIL-CURTAIN WALL SYSTEM

MATERIAL

ACM

PROJECT NO.

DWG NO.

S10-ACM-10

REV

FINISH

AS NOTED

SCALE

AS NOTED

DRAWN BY:

DJR

DATE:

2/24/10