

THE INFORMATION CONTAINED IN THIS DRAWING IS THE SOLE PROPERTY OF METAL DESIGN SYSTEMS. ANY REPRODUCTION IN PART OR WHOLE WITHOUT THE WRITTEN PERMISSION OF METAL DESIGN SYSTEMS IS PROHIBITED.

AIR/MOISTURE MEMBRANE OVER EXT. SHEATHING BY OTHERS

SERIES 10 ACM PANEL BY MDS

AIR/MOISTURE MEMBRANE TO OVERLAP FLASHING PER MANUFACTURERS SPECIFICATIONS BY OTHERS

ATTACHMENT CLIPS AND FASTENERS BY MDS INSTALLED 16" O.C. MAX.

BACKER ROD AND SEALANT BY INSTALLER WEEP HOLES OR WICKS @ 60" O.C.


FLASHING BY INSTALLER

WALL FASTENER BY INSTALLER

CURTAIN WALL SYSTEM AND ALL RELATED FLASHINGS, BLOCKING AND SEALANT BY OTHERS

1/8"

1/2"

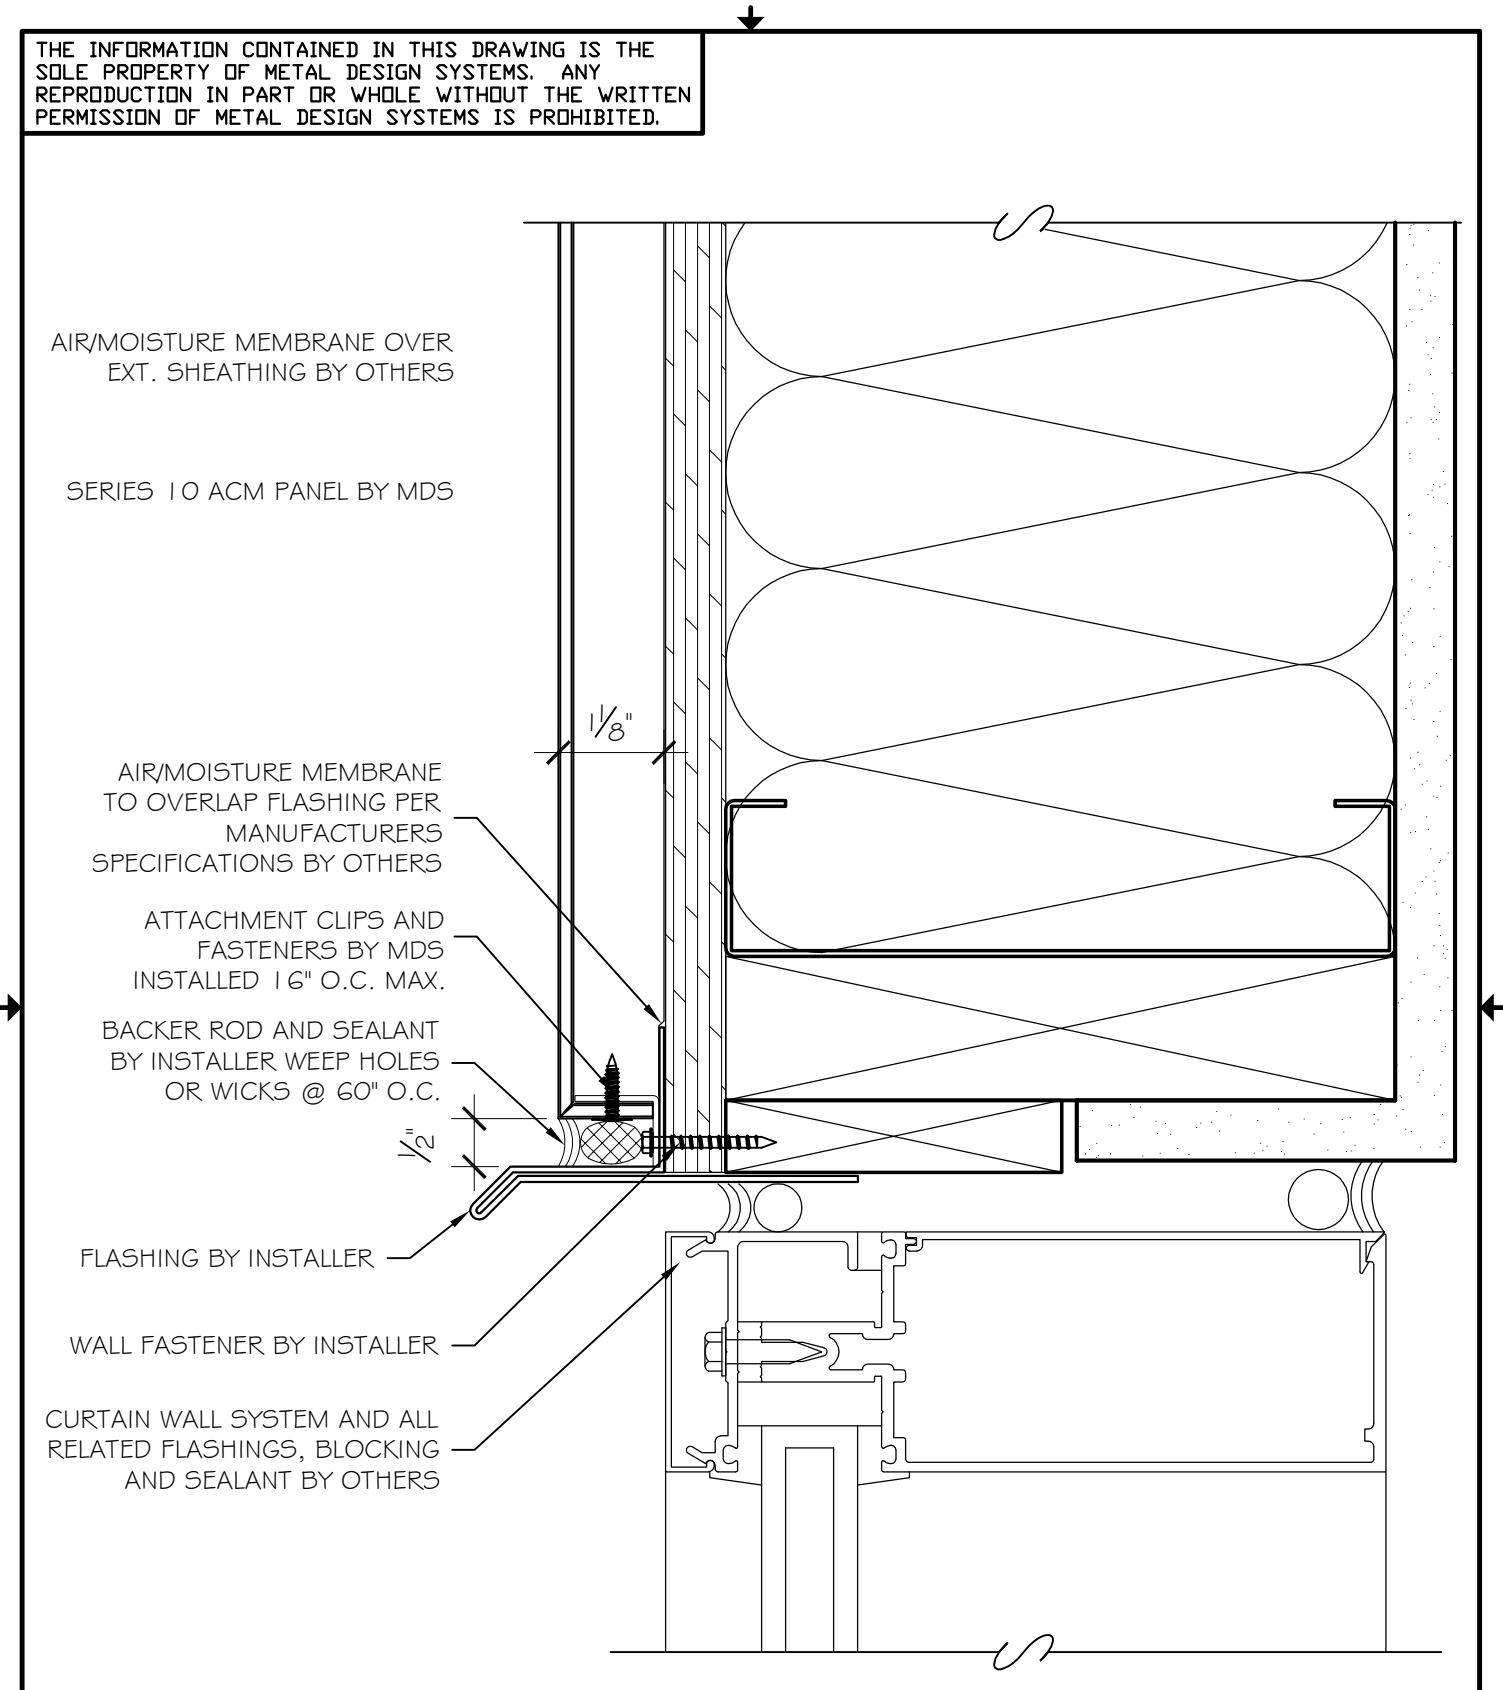

**METAL DESIGN SYSTEMS**  
4150 C Street S.W.  
Cedar Rapids, Ia. 52404  
Ph. (319) 362-7454

PROJECT			
MDS SERIES 10 ACM			
DWG. DESCRIPTION			
HEAD DETAIL CURTAIN WALL SYSTEM			
MATERIAL	PROJECT NO.	DWG NO.	REV
ACM		S10-ACM-11	
FINISH	SCALE	DRAWN BY:	DATE:
AS NOTED	AS NOTED	DJR	10/11/10
			VERSION:
			101010