
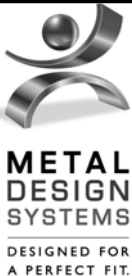


THE INFORMATION CONTAINED IN THIS DRAWING IS THE SOLE PROPERTY OF METAL DESIGN SYSTEMS. ANY REPRODUCTION IN PART OR WHOLE WITHOUT THE WRITTEN PERMISSION OF METAL DESIGN SYSTEMS IS PROHIBITED.

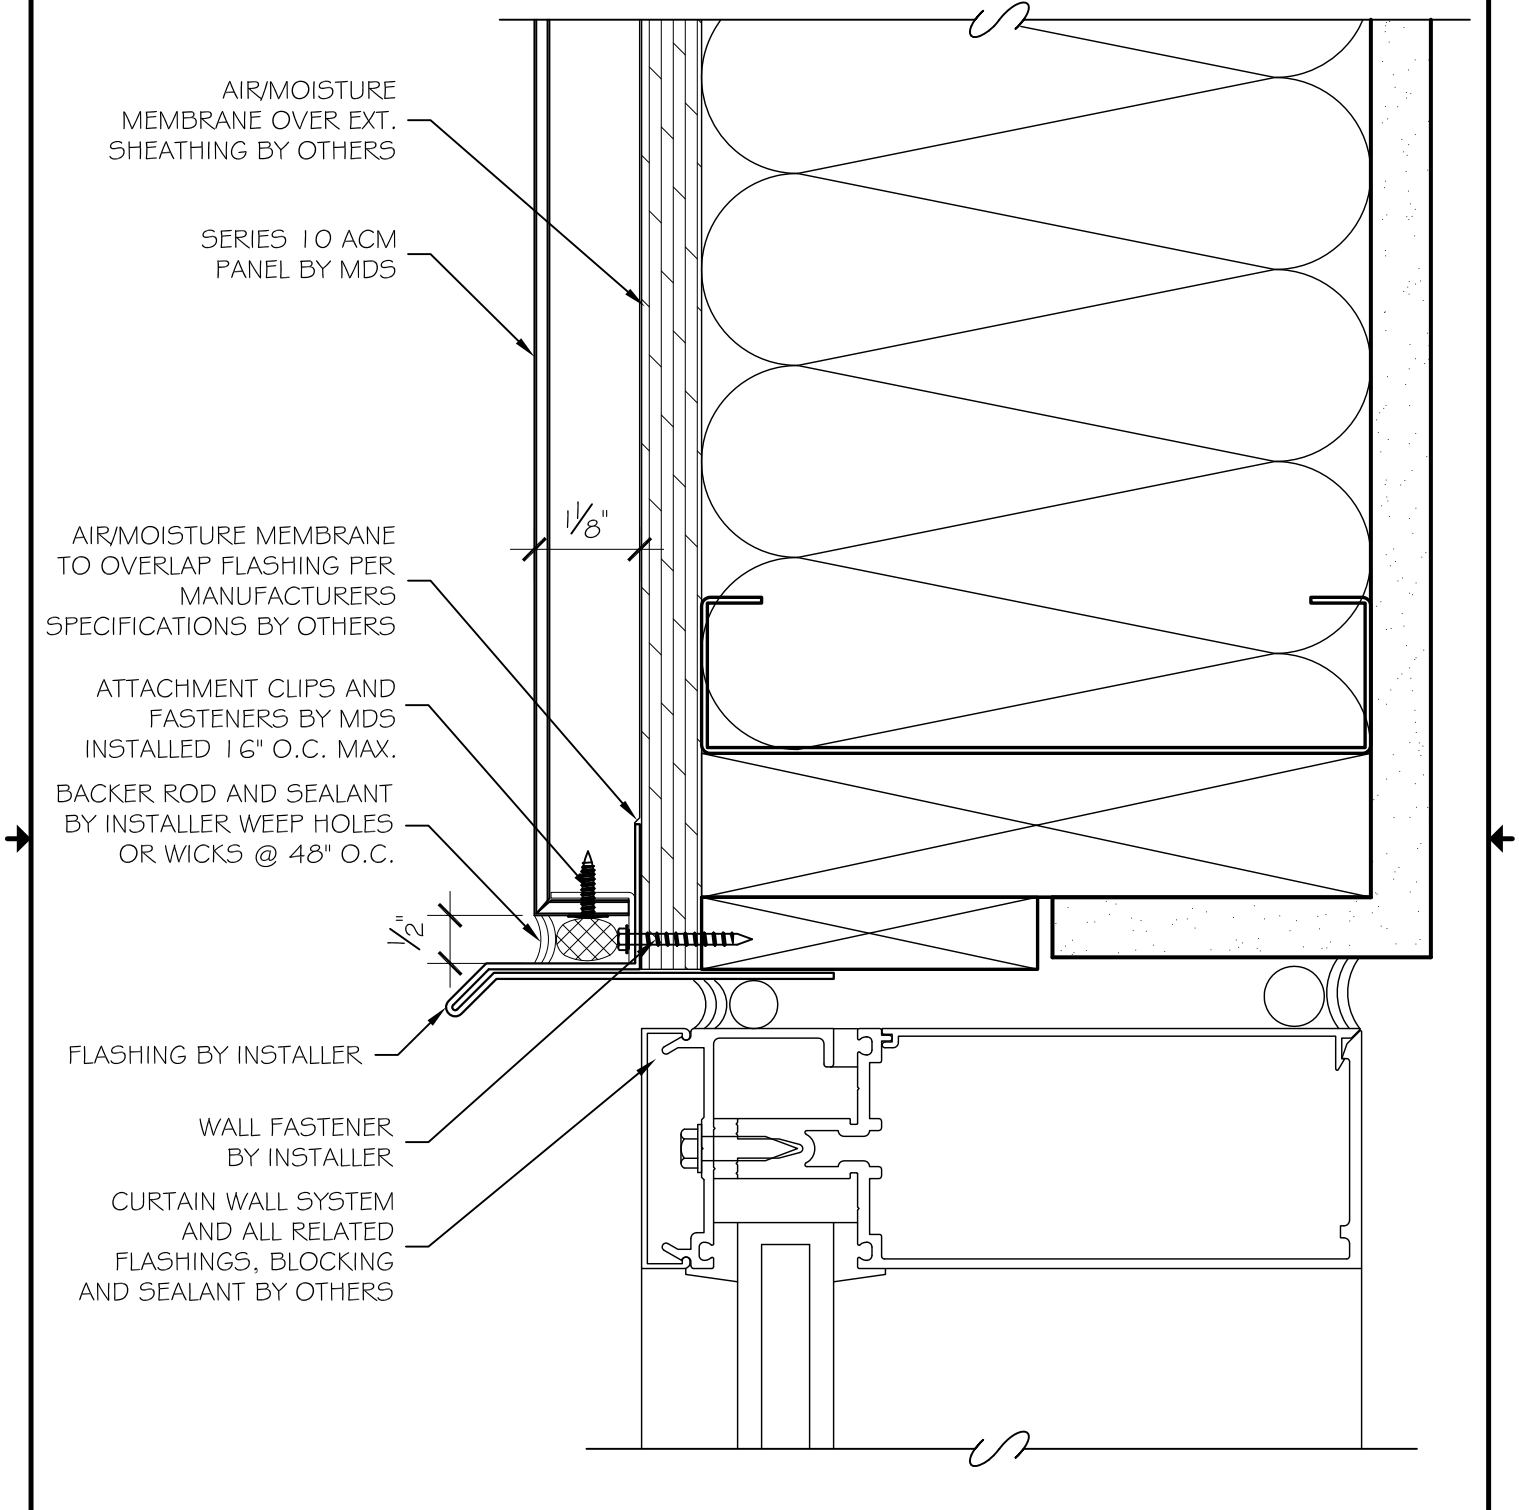

**METAL DESIGN SYSTEMS**  
 4150 C Street S.W.  
 Cedar Rapids, Ia. 52404  
 Ph. (319) 362-7454

|   |                   |                       |                  |
|---|-------------------|-----------------------|------------------|
| PROJECT<br>MDS SERIES 10 ACM                        |                   |                       |                  |
| DWG. DESCRIPTION<br>HEAD DETAIL CURTAIN WALL SYSTEM |                   |                       |                  |
| MATERIAL<br>ACM                                     | PROJECT NO.       | DWG NO.<br>S10-ACM-11 | REV              |
| FINISH<br>AS NOTED                                  | SCALE<br>AS NOTED | DRAWN BY:<br>DJR      | DATE:<br>2/24/10 |