


THE INFORMATION CONTAINED IN THIS DRAWING IS THE SOLE PROPERTY OF METAL DESIGN SYSTEMS. ANY REPRODUCTION IN PART OR WHOLE WITHOUT THE WRITTEN PERMISSION OF METAL DESIGN SYSTEMS IS PROHIBITED.

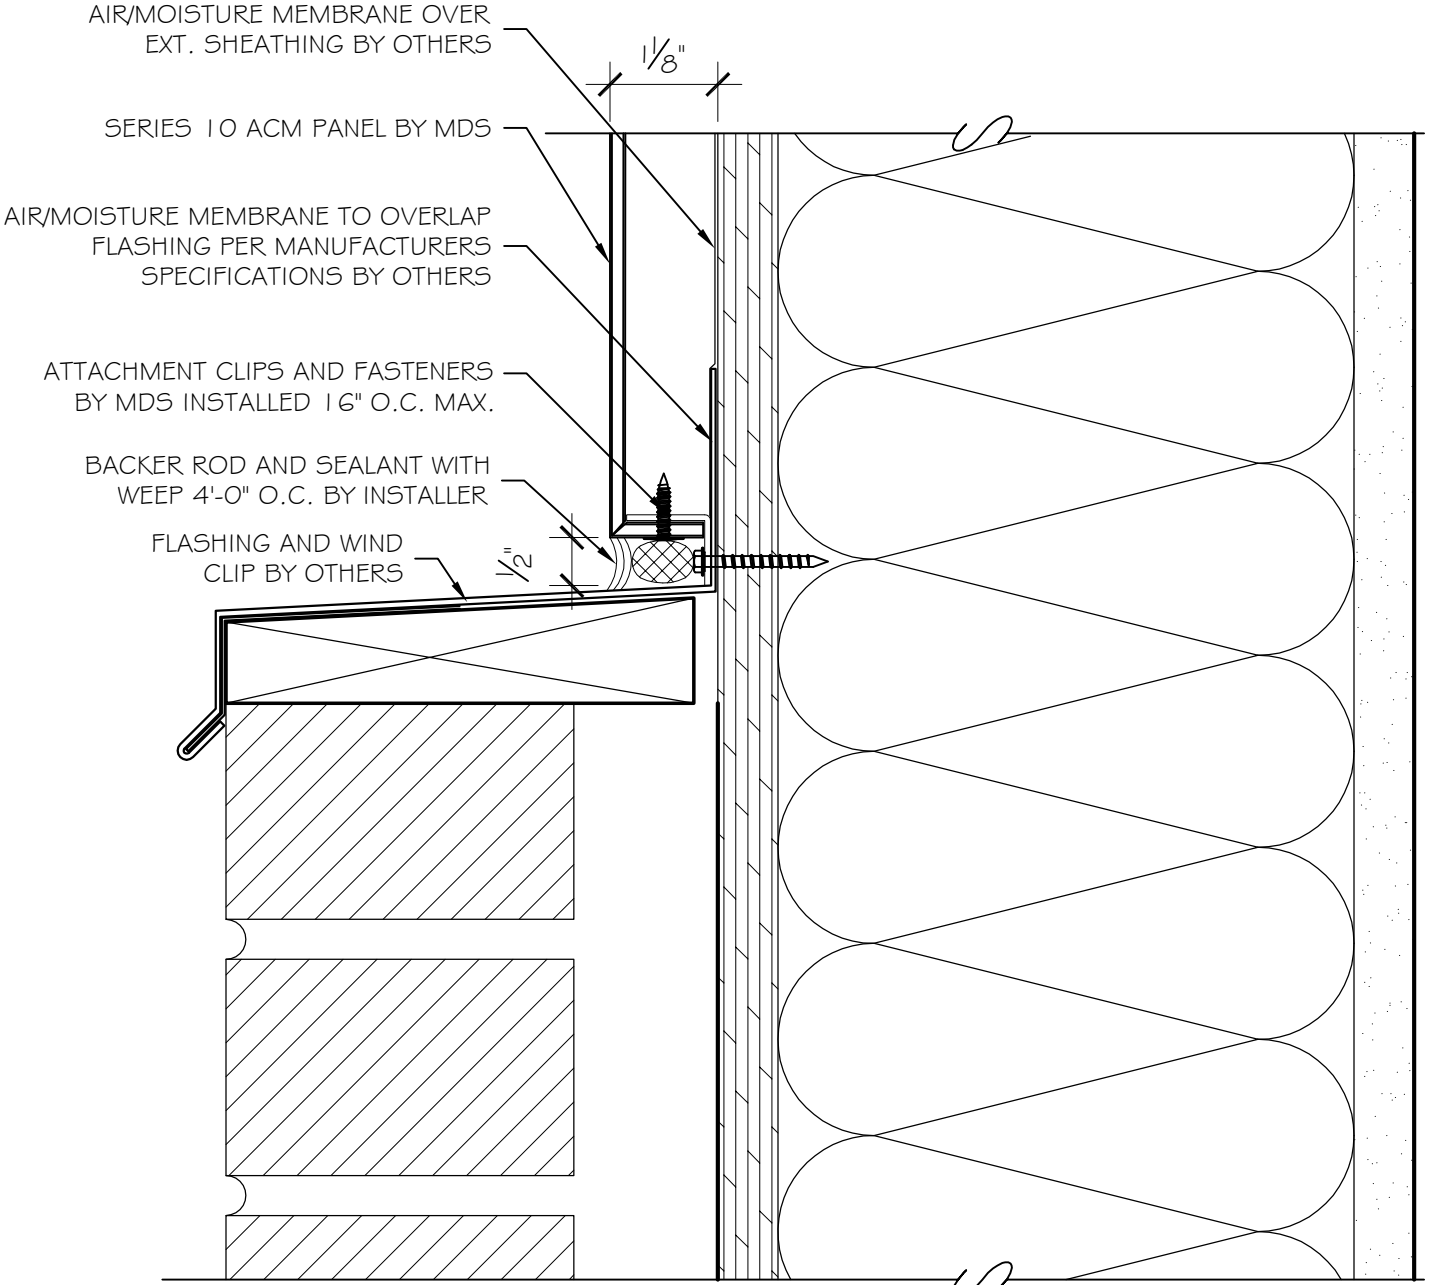

METAL DESIGN SYSTEMS
4150 C Street S.W.
Cedar Rapids, Ia. 52404
Ph. (319) 362-7454

PROJECT		MDS SERIES 10 ACM		
DWG. DESCRIPTION		MASONRY SILL DETAIL		
MATERIAL	ACM	PROJECT NO.	DWG NO.	REV
FINISH	AS NOTED	SCALE	DRAWN BY:	DATE:
		AS NOTED	DJR	10/11/10
			VERSION:	
				S10-ACM-13
				101010