


THE INFORMATION CONTAINED IN THIS DRAWING IS THE SOLE PROPERTY OF METAL DESIGN SYSTEMS. ANY REPRODUCTION IN PART OR WHOLE WITHOUT THE WRITTEN PERMISSION OF METAL DESIGN SYSTEMS IS PROHIBITED.

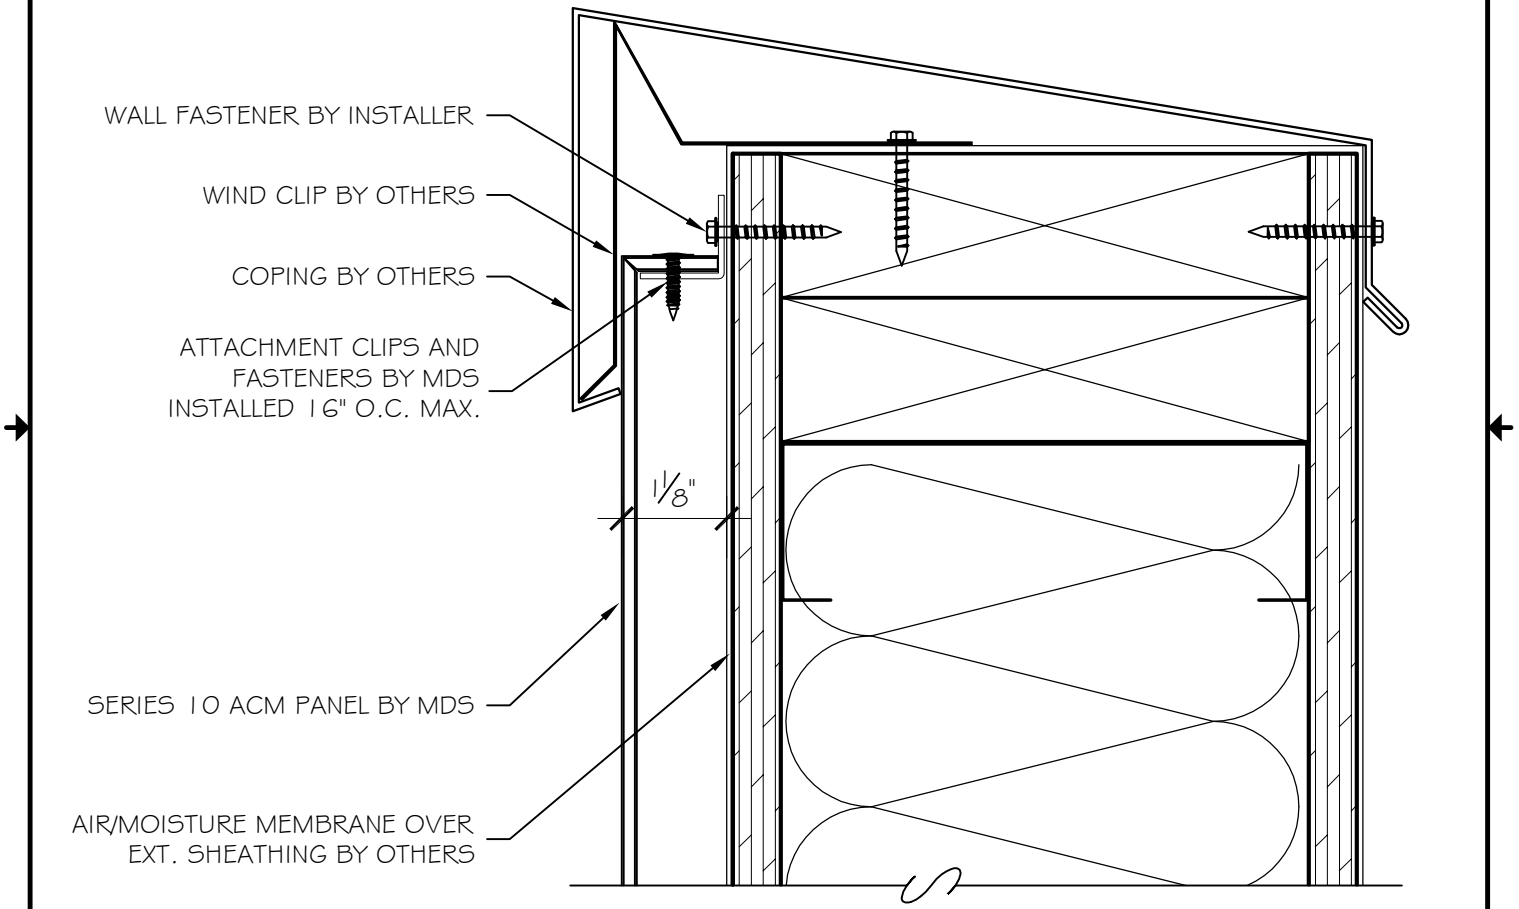

METAL DESIGN SYSTEMS
 4150 C Street S.W.
 Cedar Rapids, Ia. 52404
 Ph. (319) 362-7454

PROJECT		MDS SERIES 10 ACM		
DWG. DESCRIPTION				
METAL COPING DETAIL				
MATERIAL	ACM	PROJECT NO.	DWG NO.	REV
			S10-ACM-14	
FINISH	AS NOTED	SCALE	DRAWN BY:	DATE:
		AS NOTED	DJR	10/11/10
			VERSION:	
			101010	