


THE INFORMATION CONTAINED IN THIS DRAWING IS THE SOLE PROPERTY OF METAL DESIGN SYSTEMS. ANY REPRODUCTION IN PART OR WHOLE WITHOUT THE WRITTEN PERMISSION OF METAL DESIGN SYSTEMS IS PROHIBITED.

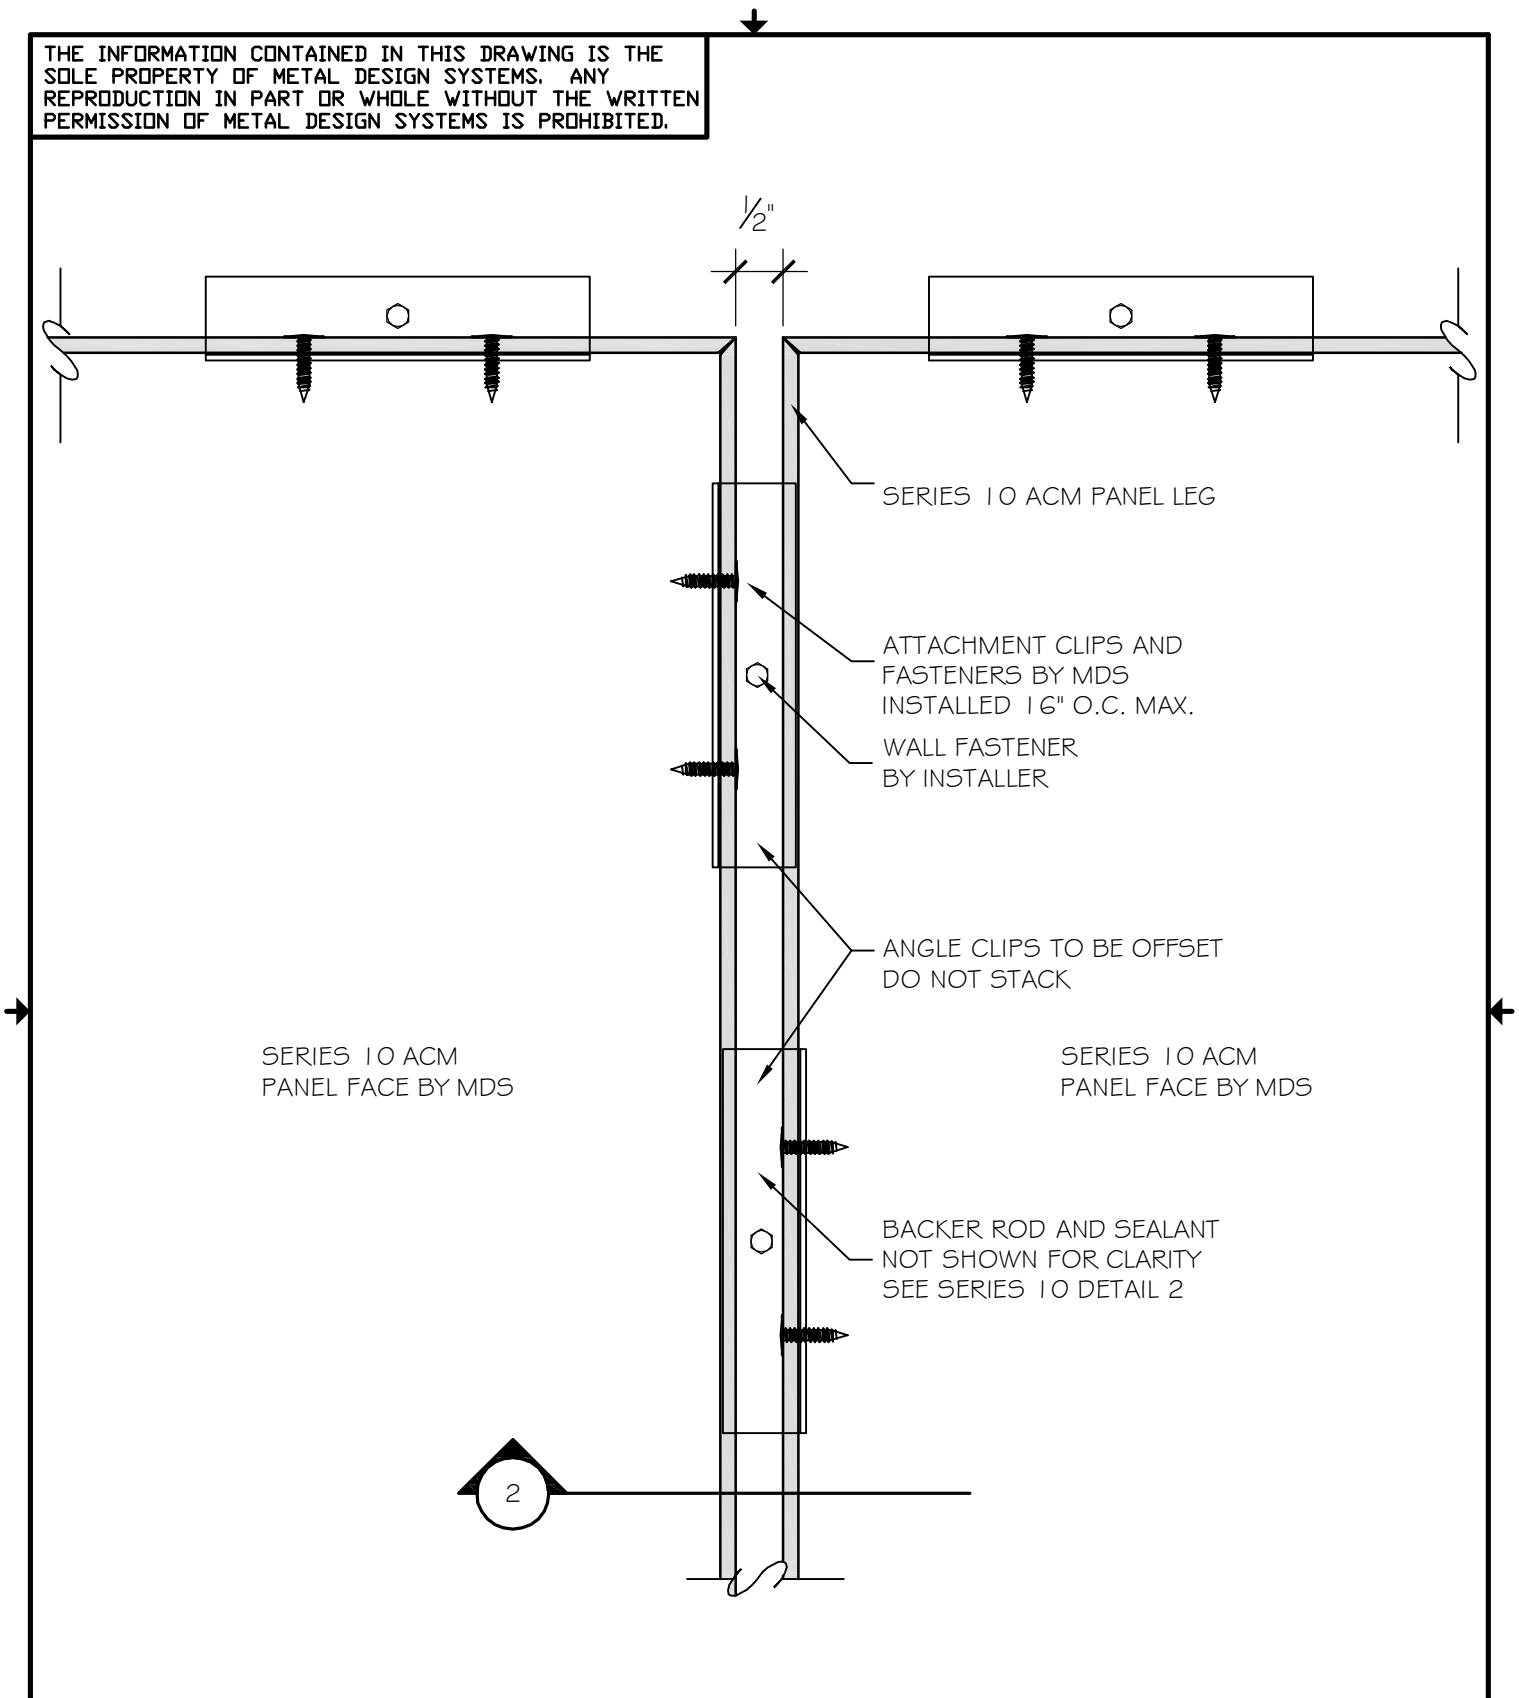

	Metal Design Systems, Inc. www.metaldesignsystems.com sales@crmdsi.com Ph. (319) 362-7454		PROJECT MDS SERIES 10 ACM		
			DWG. DESCRIPTION TYPICAL PANEL INSTALLATION DETAIL		
	MATERIAL		PROJECT NO.	DWG. NO. S10-ACM-20	REV
	FINISH		SCALE 6" = 1'-0"	DRAWN BY: KMB	DATE: 3/26/08