
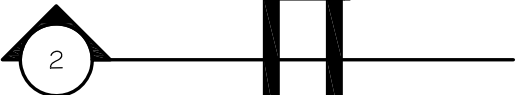


THE INFORMATION CONTAINED IN THIS DRAWING IS THE SOLE PROPERTY OF METAL DESIGN SYSTEMS. ANY REPRODUCTION IN PART OR WHOLE WITHOUT THE WRITTEN PERMISSION OF METAL DESIGN SYSTEMS IS PROHIBITED.

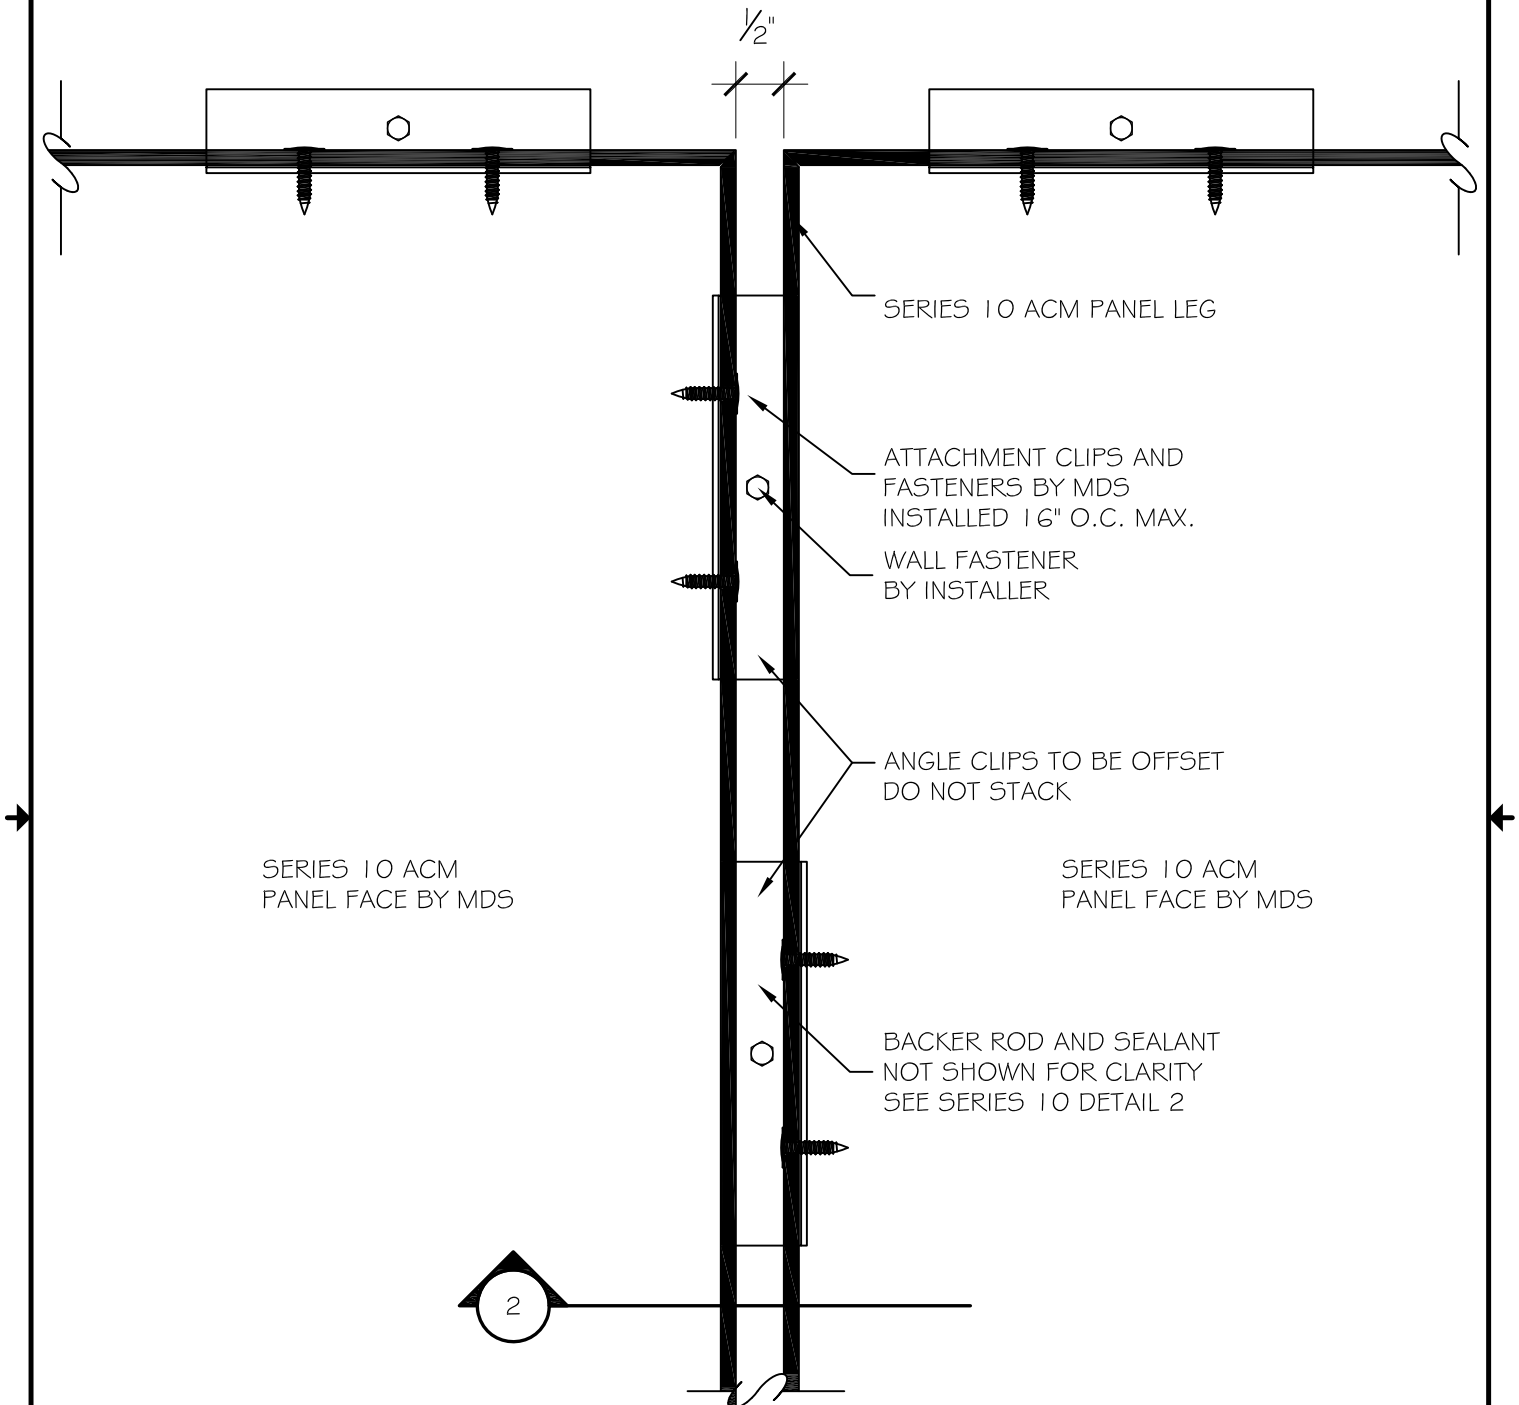

**METAL DESIGN SYSTEMS**  
4150 C Street S.W.  
Cedar Rapids, Ia. 52404  
Ph. (319) 362-7454

PROJECT		MDS SERIES 10 ACM		
DWG. DESCRIPTION				
TYPICAL PANEL INSTALLATION DETAIL				
MATERIAL	ACM	PROJECT NO.	DWG NO.	REV
FINISH	AS NOTED	SCALE	DRAWN BY:	DATE:
		AS NOTED	DJR	2/24/10