


THE INFORMATION CONTAINED IN THIS DRAWING IS THE SOLE PROPERTY OF METAL DESIGN SYSTEMS. ANY REPRODUCTION IN PART OR WHOLE WITHOUT THE WRITTEN PERMISSION OF METAL DESIGN SYSTEMS IS PROHIBITED.

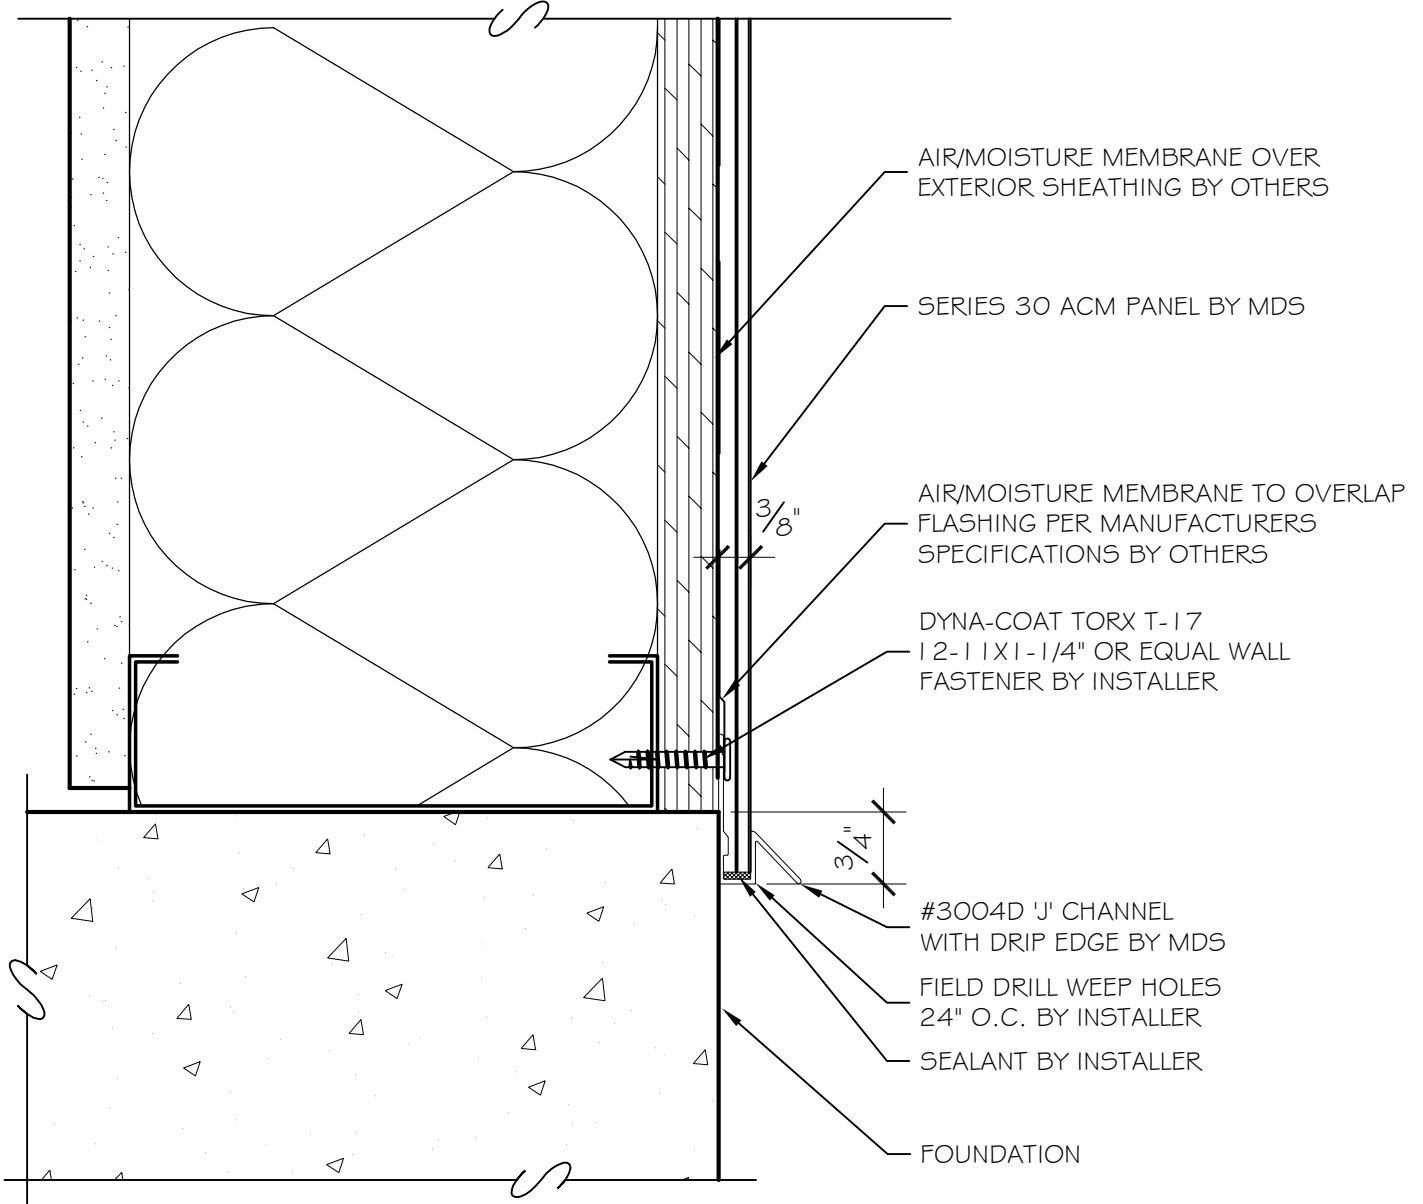

AIR/MOISTURE MEMBRANE OVER EXTERIOR SHEATHING BY OTHERS

SERIES 30 ACM PANEL BY MDS

AIR/MOISTURE MEMBRANE TO OVERLAP FLASHING PER MANUFACTURERS SPECIFICATIONS BY OTHERS

DYNA-COAT TORX T-17 12-11 X 1-1/4" OR EQUAL WALL FASTENER BY INSTALLER

#3004D 'J' CHANNEL WITH DRIP EDGE BY MDS

FIELD DRILL WEEP HOLES 24" O.C. BY INSTALLER

SEALANT BY INSTALLER

FOUNDATION



METAL DESIGN SYSTEMS
4150 C Street S.W.
Cedar Rapids, Ia. 52404
Ph. (319) 362-7454

PROJECT		MDS SERIES 30 ACM	
DWG. DESCRIPTION			
FOUNDATION DETAIL			
MATERIAL	PROJECT NO.	DWG NO.	REV
FINISH	SCALE	DRAWN BY:	VERSION:
	AS NOTED	DJR	10/13/10 301010