


THE INFORMATION CONTAINED IN THIS DRAWING IS THE SOLE PROPERTY OF METAL DESIGN SYSTEMS. ANY REPRODUCTION IN PART OR WHOLE WITHOUT THE WRITTEN PERMISSION OF METAL DESIGN SYSTEMS IS PROHIBITED.

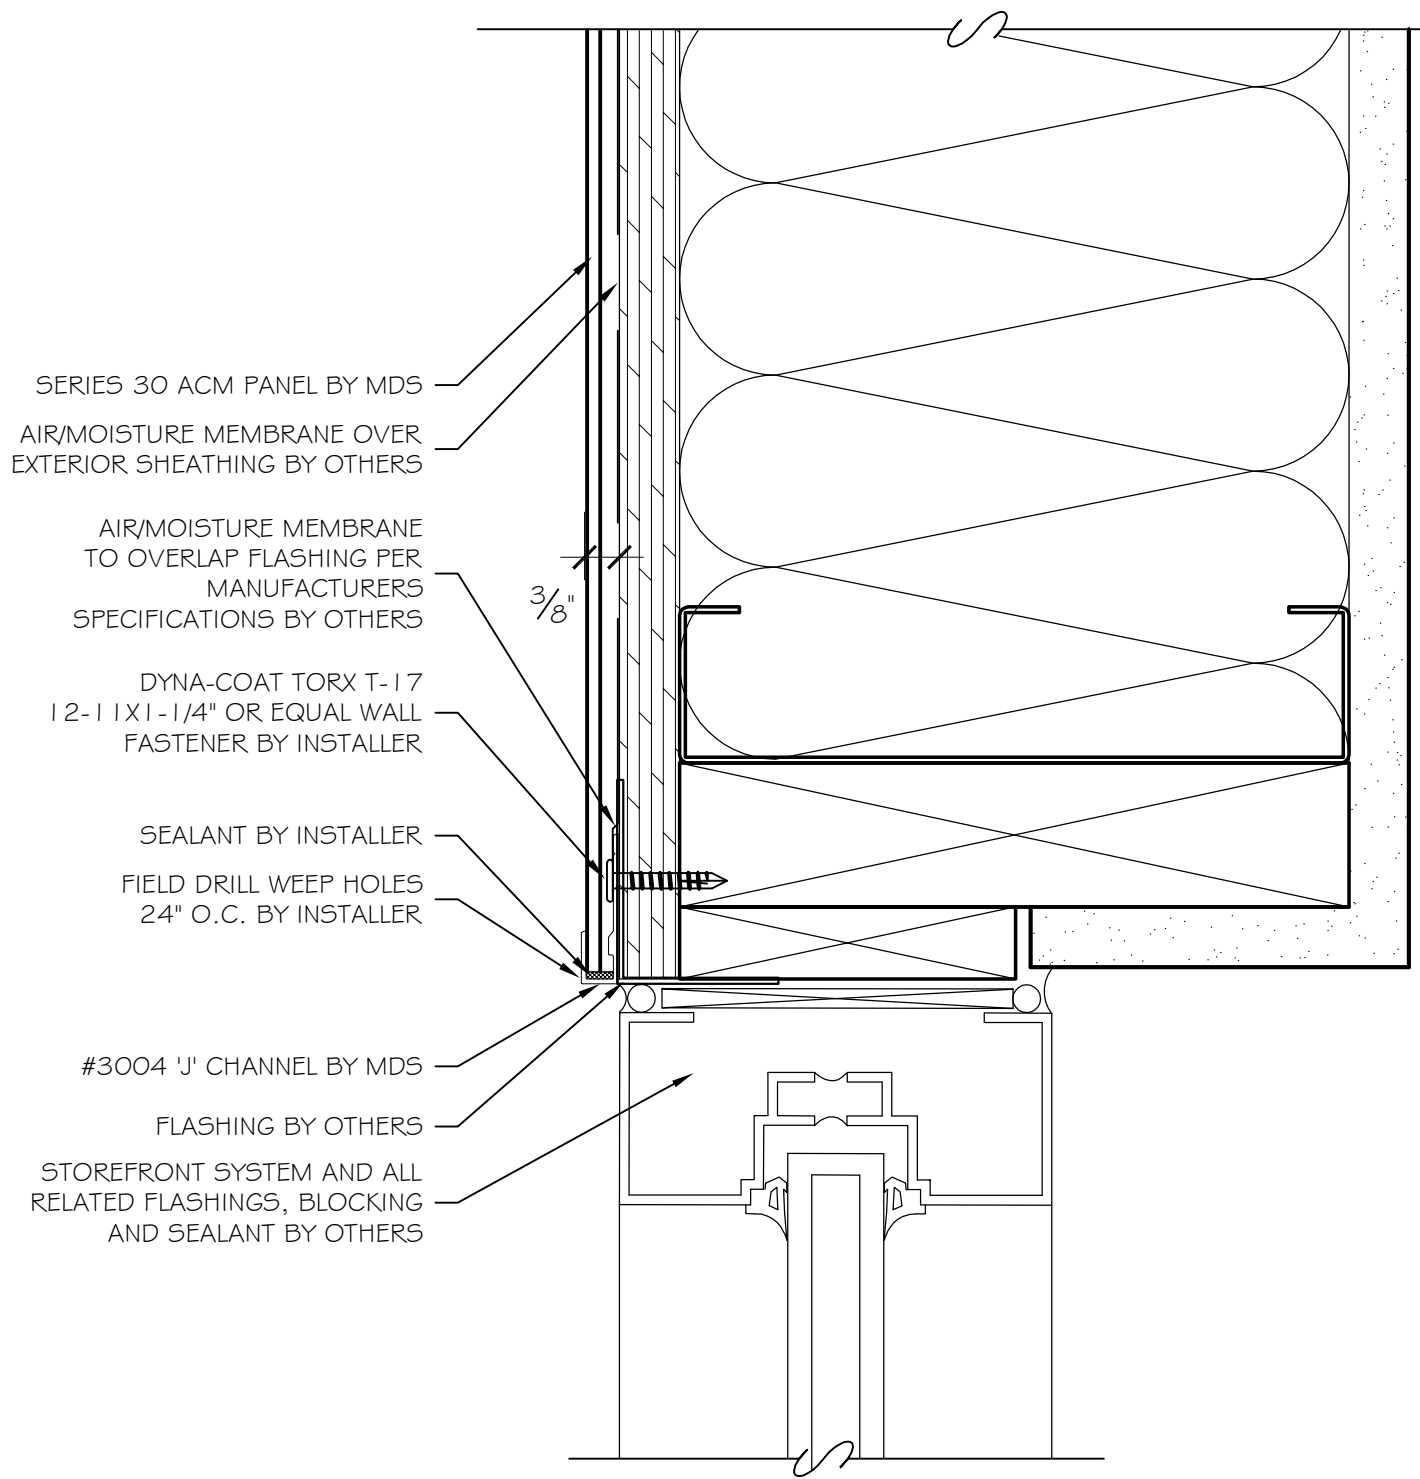

**METAL DESIGN SYSTEMS**  
 4150 C Street S.W.  
 Cedar Rapids, Ia. 52404  
 Ph. (319) 362-7454

PROJECT MDS SERIES 30 ACM			
DWG. DESCRIPTION HEAD DETAIL-STOREFRONT SYSTEM			
MATERIAL	PROJECT NO.	DWG NO. S30-ACM-08	REV
FINISH	SCALE AS NOTED	DRAWN BY: DJR	DATE: 10/13/10
		VERSION: 301010	