


THE INFORMATION CONTAINED IN THIS DRAWING IS THE SOLE PROPERTY OF METAL DESIGN SYSTEMS. ANY REPRODUCTION IN PART OR WHOLE WITHOUT THE WRITTEN PERMISSION OF METAL DESIGN SYSTEMS IS PROHIBITED.

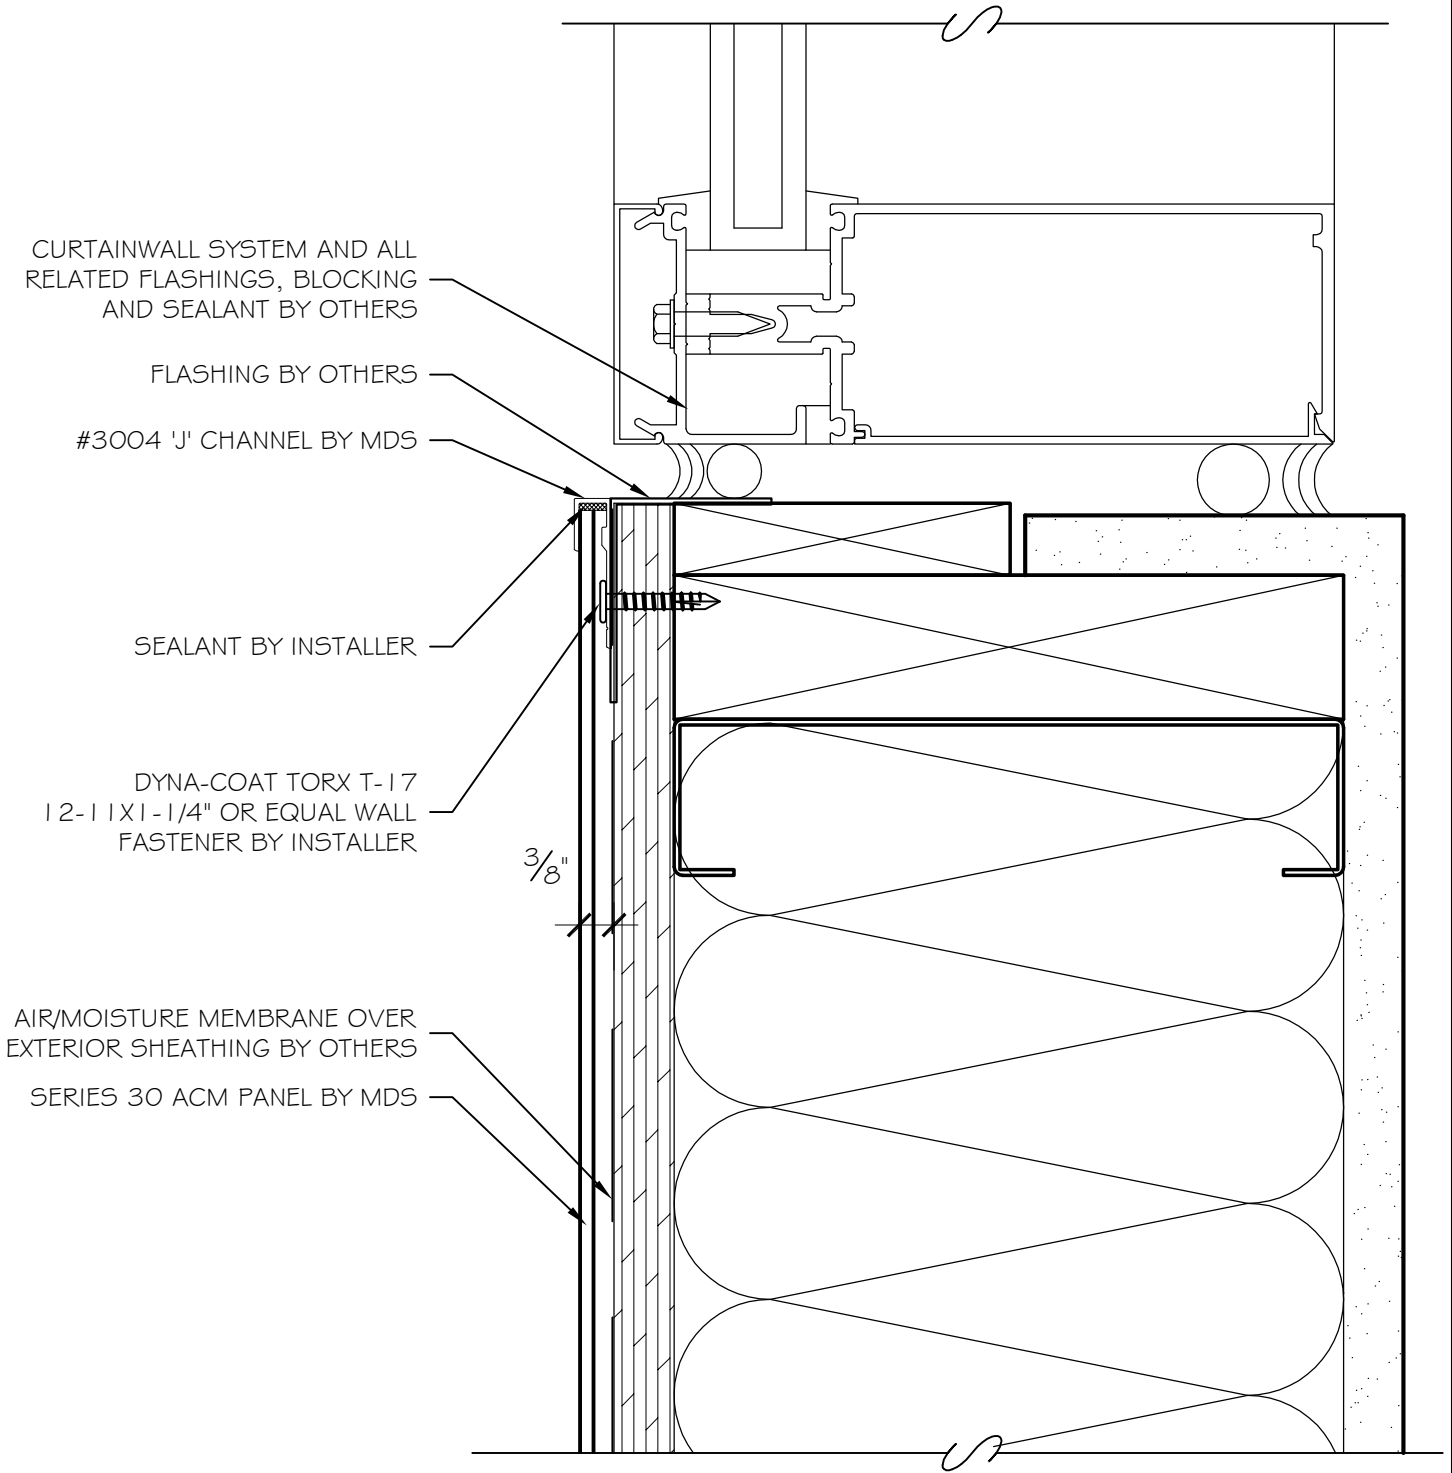

METAL DESIGN SYSTEMS
 4150 C Street S.W.
 Cedar Rapids, Ia. 52404
 Ph. (319) 362-7454

PROJECT				MDS SERIES 30 ACM			
DWG. DESCRIPTION							
SILL DETAIL-CURTAIN WALL SYSTEM							
MATERIAL		PROJECT NO.		DWG NO.		REV	
				S30-ACM-09			
FINISH		SCALE	DRAWN BY:	DATE:	VERSION:		
		AS NOTED	DJR	10/13/10	301010		