


THE INFORMATION CONTAINED IN THIS DRAWING IS THE SOLE PROPERTY OF METAL DESIGN SYSTEMS. ANY REPRODUCTION IN PART OR WHOLE WITHOUT THE WRITTEN PERMISSION OF METAL DESIGN SYSTEMS IS PROHIBITED.

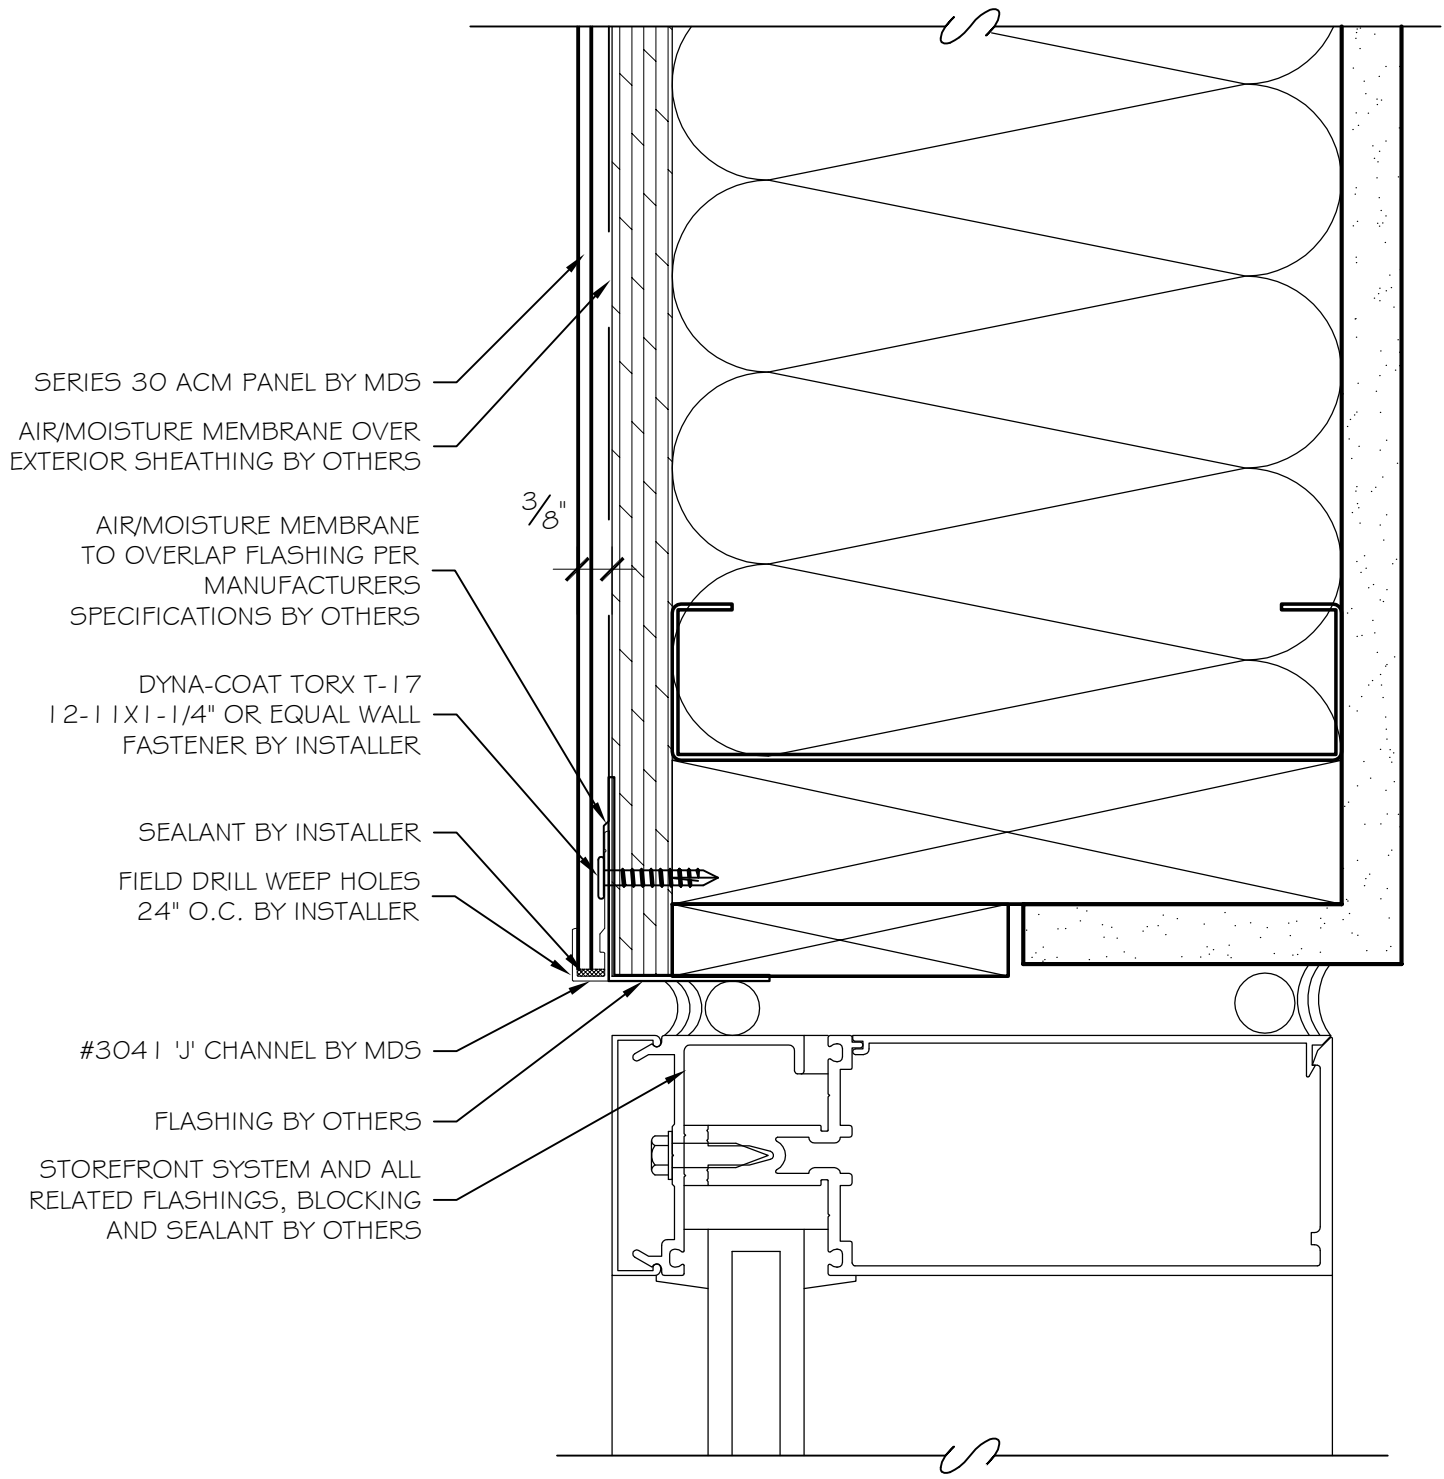

METAL DESIGN SYSTEMS
 4150 C Street S.W.
 Cedar Rapids, Ia. 52404
 Ph. (319) 362-7454

PROJECT			
MDS SERIES 30 ACM			
DWG. DESCRIPTION			
HEAD DETAIL CURTAIN WALL SYSTEM			
PROJECT NO.		DWG NO.	
		S30-ACM-11	
SCALE		VERSION:	
AS NOTED		301010	
DRAWN BY:		DATE:	
DJR		10/13/10	
REV			