


THE INFORMATION CONTAINED IN THIS DRAWING IS THE SOLE PROPERTY OF METAL DESIGN SYSTEMS. ANY REPRODUCTION IN PART OR WHOLE WITHOUT THE WRITTEN PERMISSION OF METAL DESIGN SYSTEMS IS PROHIBITED.

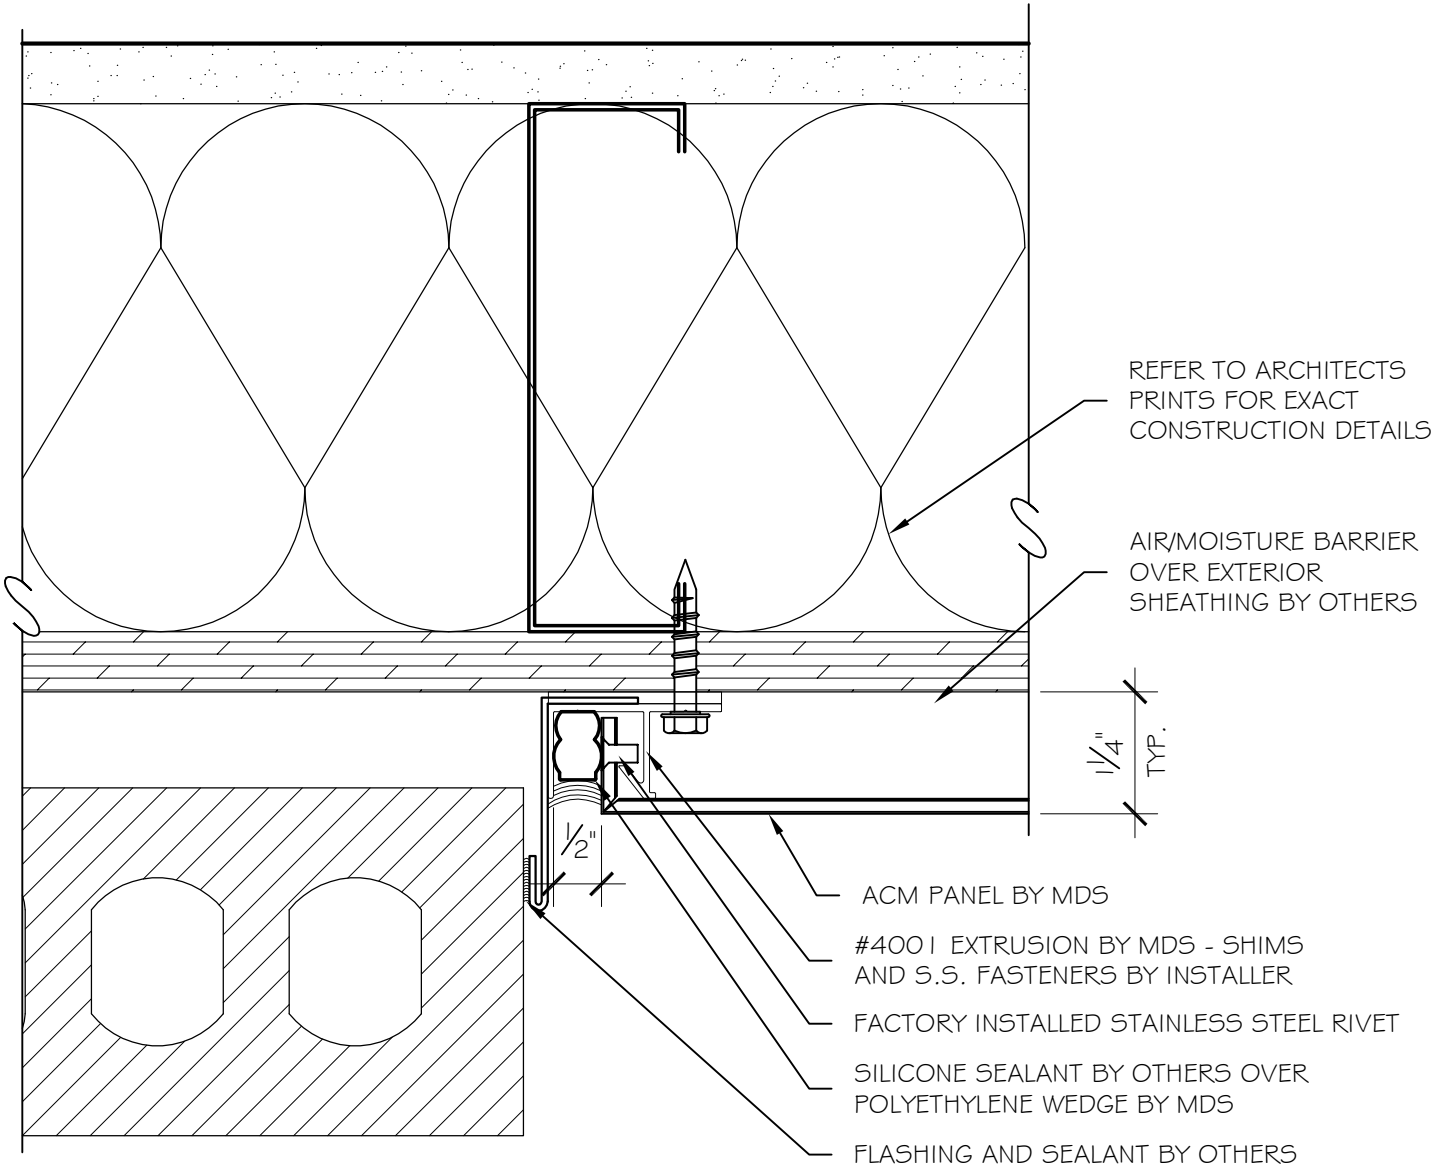

METAL DESIGN SYSTEMS
 4150 C Street S.W.
 Cedar Rapids, Ia. 52404
 Ph. (319) 362-7454

PROJECT		MDS SERIES 40 ACM	
DWG. DESCRIPTION			
PANEL TO MASONRY DETAIL			
MATERIAL	4 MM ACM	PROJECT NO.	DWG NO. S40-ACM-11
FINISH	AS NOTED	SCALE	6" = 1'-0"
		DRAWN BY:	DJR
		DATE:	10/13/10
		VERSION:	401010