


THE INFORMATION CONTAINED IN THIS DRAWING IS THE SOLE PROPERTY OF METAL DESIGN SYSTEMS. ANY REPRODUCTION IN PART OR WHOLE WITHOUT THE WRITTEN PERMISSION OF METAL DESIGN SYSTEMS IS PROHIBITED.

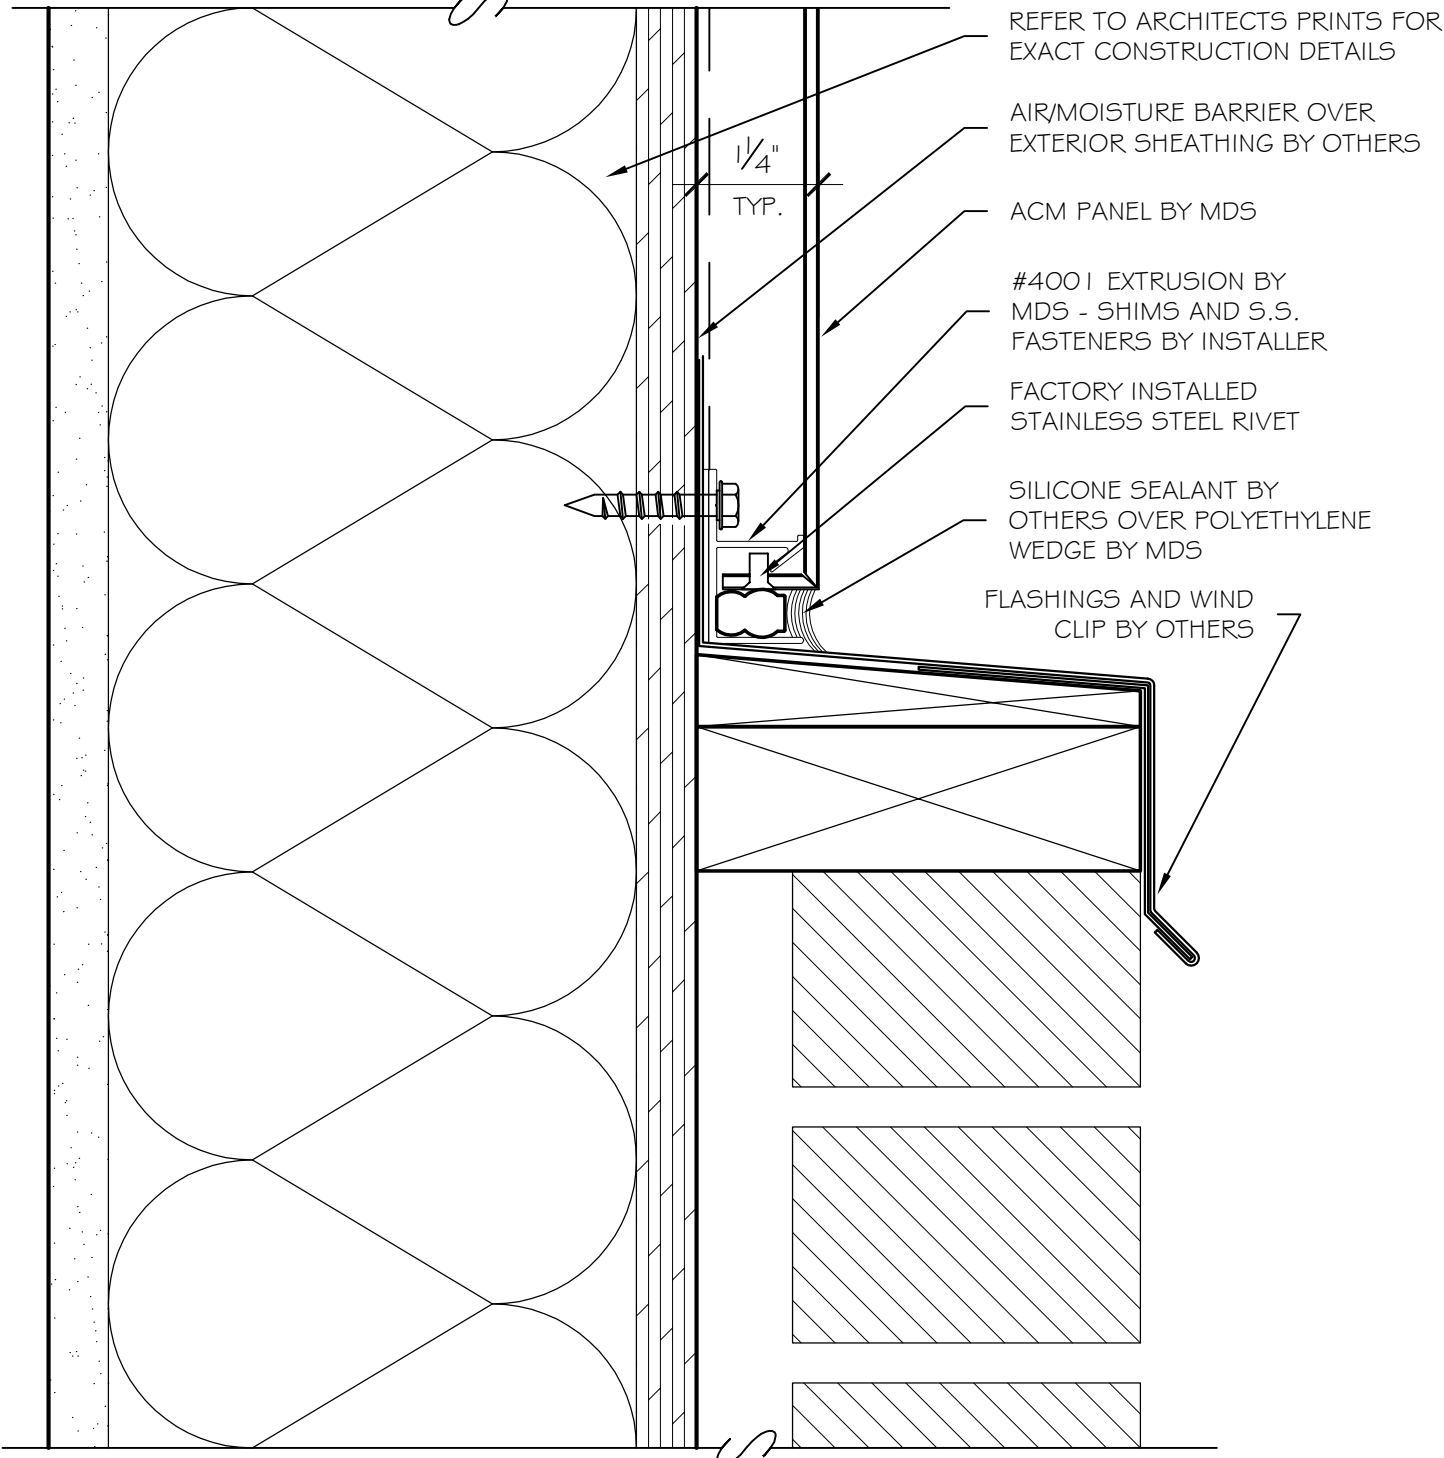

METAL DESIGN SYSTEMS
 4150 C Street S.W.
 Cedar Rapids, Ia. 52404
 Ph. (319) 362-7454

PROJECT
 MDS SERIES 40 ACM

DWG. DESCRIPTION
 MASONRY SILL DETAIL

MATERIAL
 4 MM ACM

PROJECT NO.

DWG NO.
 S40-ACM-12

REV

FINISH
 AS NOTED

SCALE
 6" = 1'-0"

DRAWN BY:
 DJR

DATE:
 10/13/10

VERSION:
 401010