


THE INFORMATION CONTAINED IN THIS DRAWING IS THE SOLE PROPERTY OF METAL DESIGN SYSTEMS. ANY REPRODUCTION IN PART OR WHOLE WITHOUT THE WRITTEN PERMISSION OF METAL DESIGN SYSTEMS IS PROHIBITED.

SEE ARCHITECTS PRINTS FOR EXACT CONSTRUCTION DETAILS

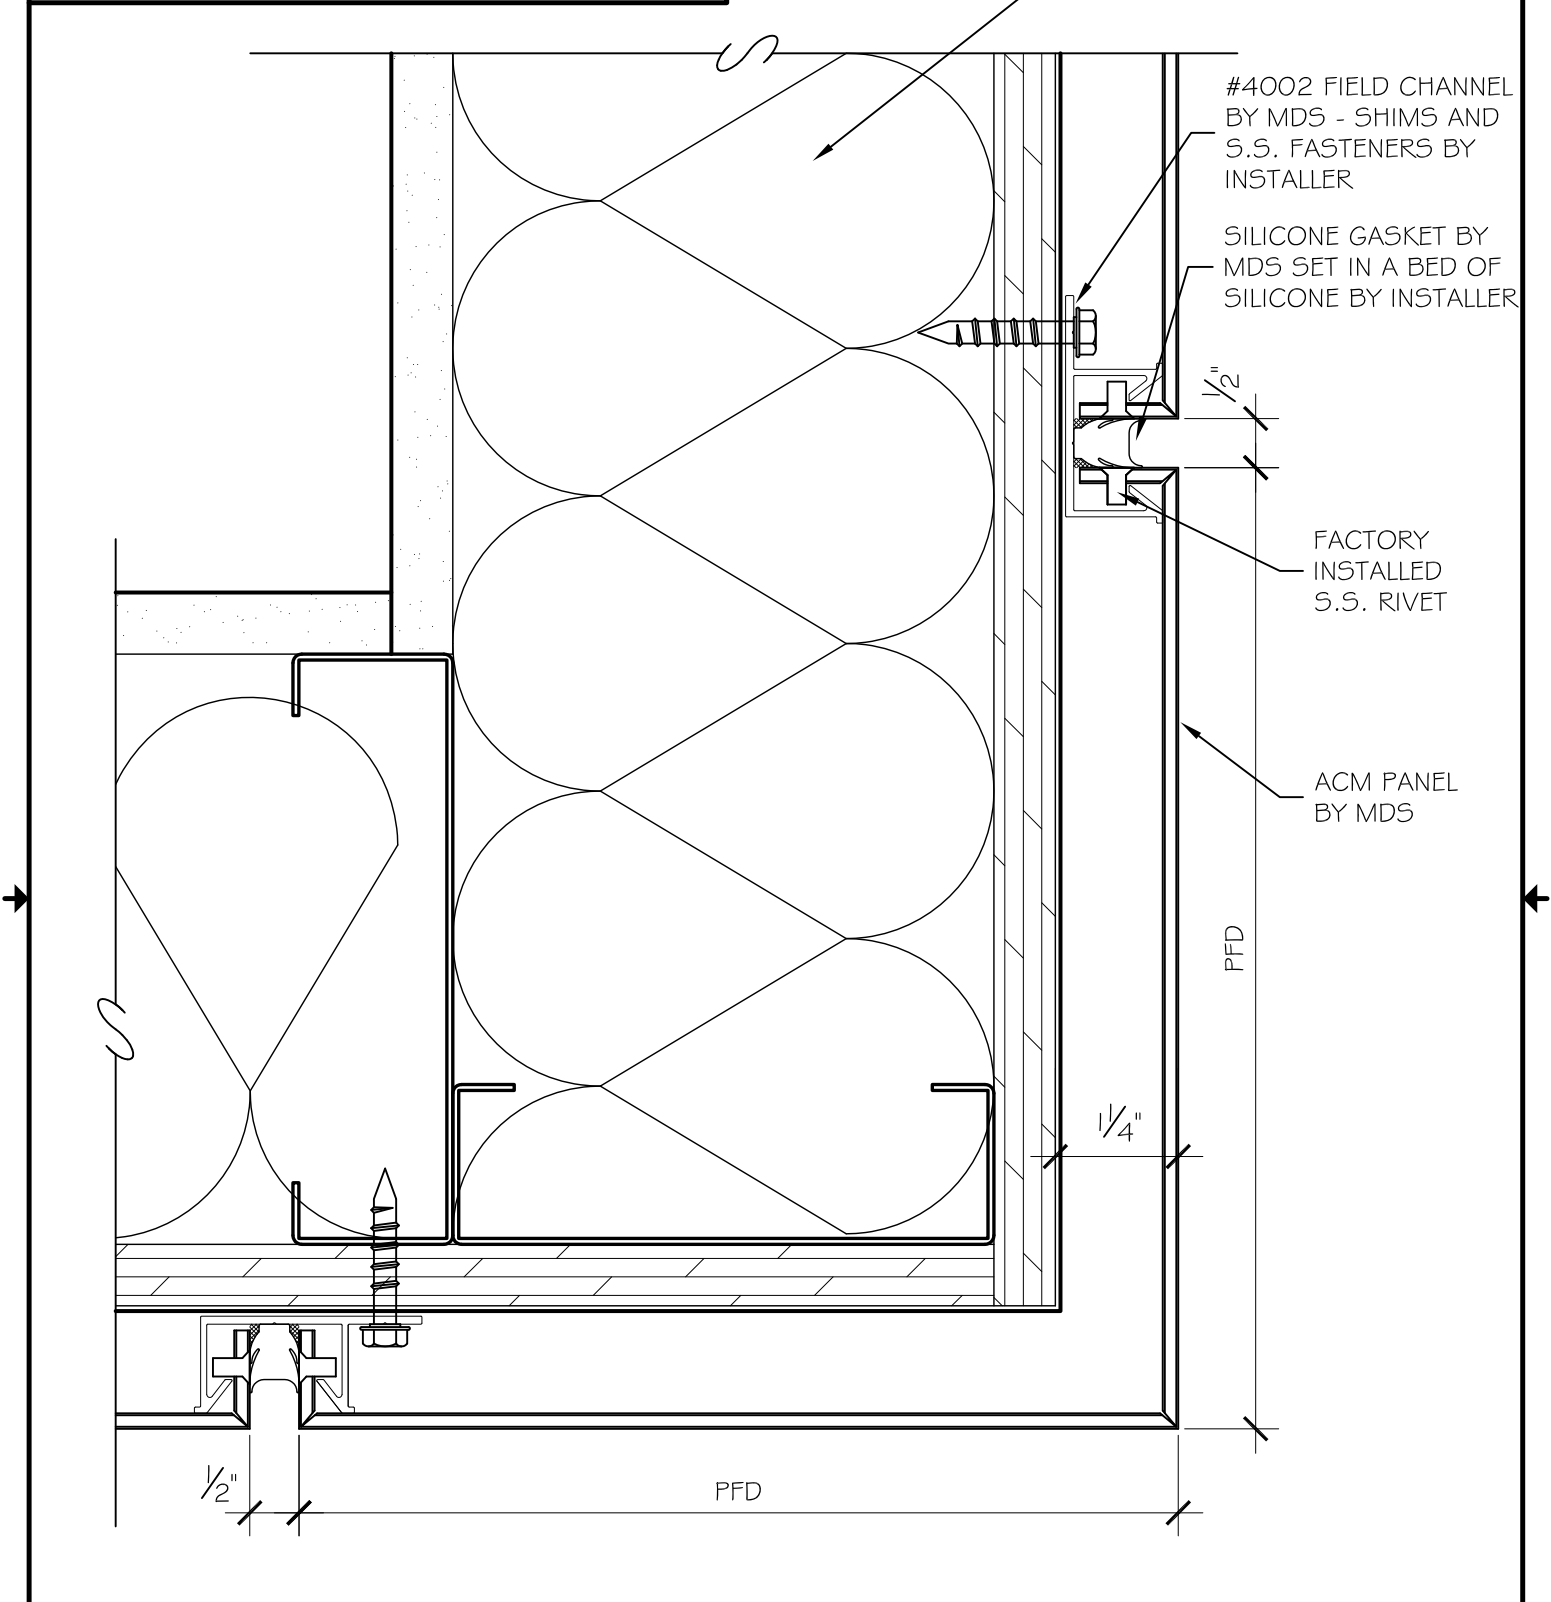

#4002 FIELD CHANNEL BY MDS - SHIMS AND S.S. FASTENERS BY INSTALLER

SILICONE GASKET BY MDS SET IN A BED OF SILICONE BY INSTALLER

FACTORY INSTALLED S.S. RIVET

ACM PANEL BY MDS

PFD

PFD



METAL DESIGN SYSTEMS

4150 C Street S.W.
Cedar Rapids, Ia. 52404
Ph. (319) 362-7454

PROJECT

MDS SERIES 40SG ACM W/ GASKET

DWG. DESCRIPTION

TYP. OUTSIDE CORNER DETAIL

METAL DESIGN SYSTEMS

DESIGNED FOR A PERFECT FIT.

MATERIAL

PROJECT NO.

DWG NO.

S40-ACM-03

REV

FINISH

SCALE

AS NOTED

DRAWN BY:

DJR

DATE:

2/24/10

