


THE INFORMATION CONTAINED IN THIS DRAWING IS THE SOLE PROPERTY OF METAL DESIGN SYSTEMS. ANY REPRODUCTION IN PART OR WHOLE WITHOUT THE WRITTEN PERMISSION OF METAL DESIGN SYSTEMS IS PROHIBITED.

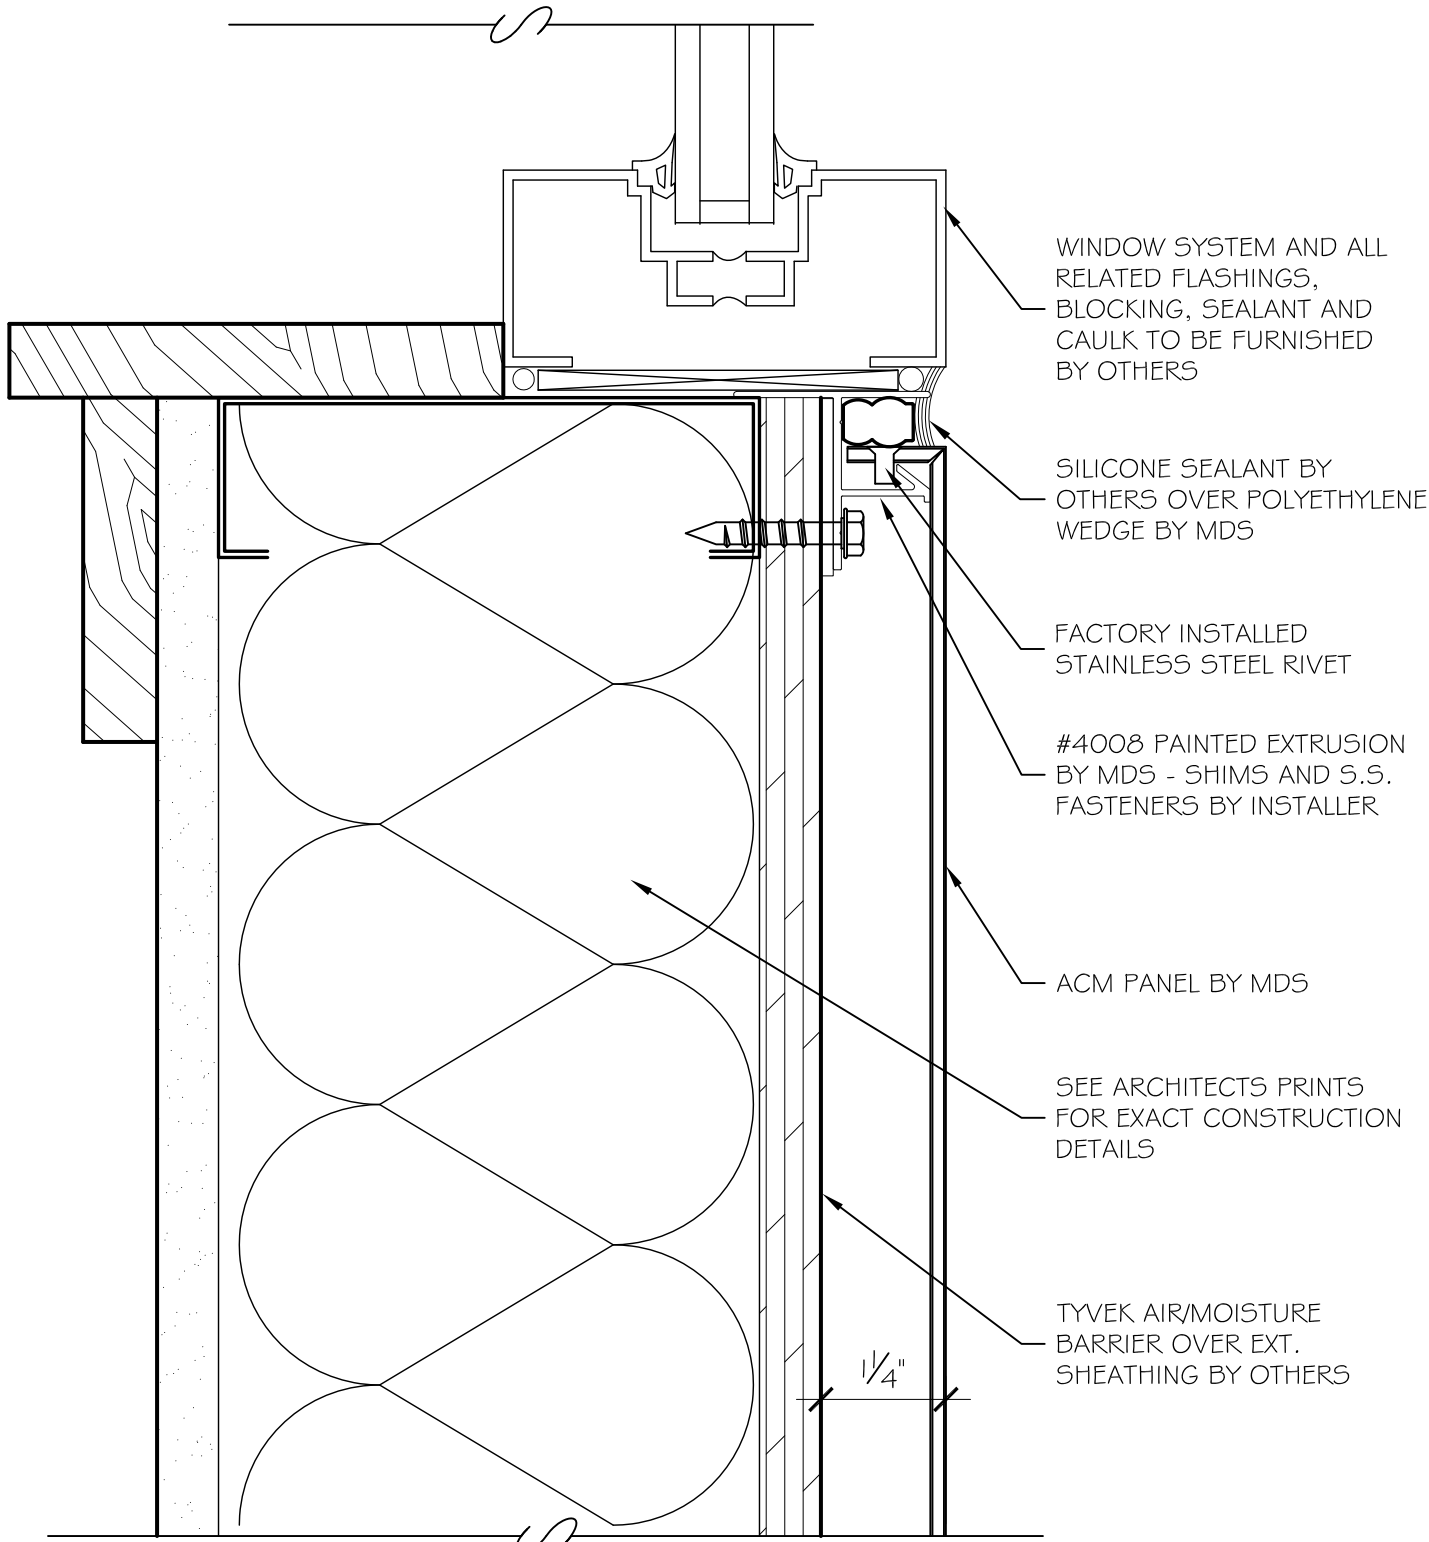

WINDOW SYSTEM AND ALL RELATED FLASHINGS, BLOCKING, SEALANT AND CAULK TO BE FURNISHED BY OTHERS

SILICONE SEALANT BY OTHERS OVER POLYETHYLENE WEDGE BY MDS

FACTORY INSTALLED STAINLESS STEEL RIVET

#4008 PAINTED EXTRUSION BY MDS - SHIMS AND S.S. FASTENERS BY INSTALLER

ACM PANEL BY MDS

SEE ARCHITECTS PRINTS FOR EXACT CONSTRUCTION DETAILS

TYVEK AIR/MOISTURE BARRIER OVER EXT. SHEATHING BY OTHERS

1/4"



METAL DESIGN SYSTEMS
4150 C Street S.W.
Cedar Rapids, Ia. 52404
Ph. (319) 362-7454

PROJECT			
MDS SERIES 40SG ACM W/ GASKET			
DWG. DESCRIPTION			
SILL DETAIL - STORE FRONT SYSTEM			
PROJECT NO.		DWG NO.	
		S40-ACM-05	
SCALE		DATE:	
AS NOTED		2/24/10	
DRAWN BY:		REV	
DJR			