


THE INFORMATION CONTAINED IN THIS DRAWING IS THE SOLE PROPERTY OF METAL DESIGN SYSTEMS. ANY REPRODUCTION IN PART OR WHOLE WITHOUT THE WRITTEN PERMISSION OF METAL DESIGN SYSTEMS IS PROHIBITED.

WINDOW SYSTEM AND ALL RELATED FLASHINGS, BLOCKING AND SEALANTS BY OTHERS

REFER TO ARCHITECTS PRINTS FOR EXACT CONSTRUCTION DETAILS

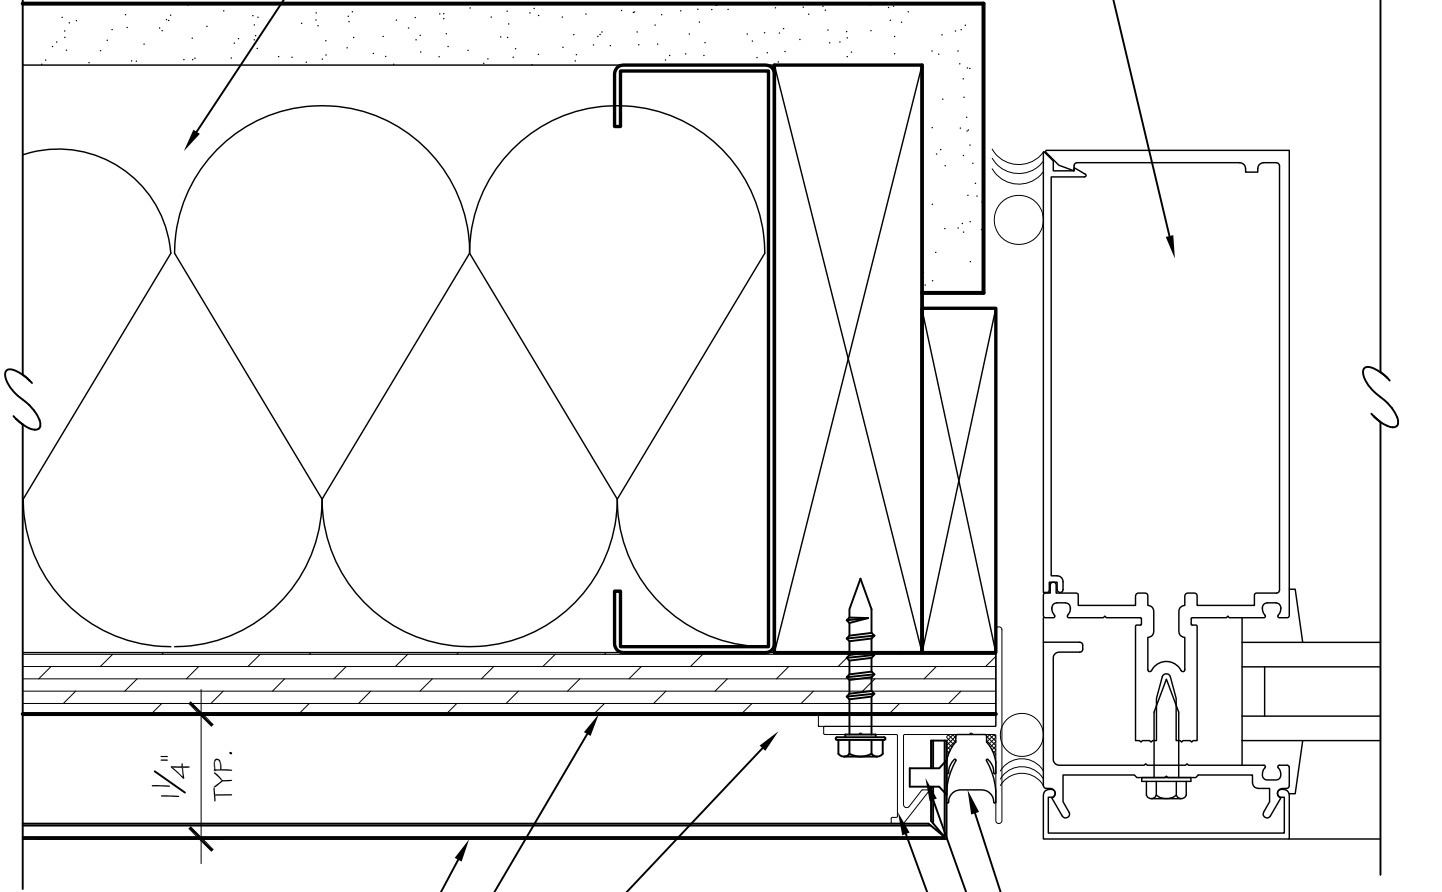

ACM PANEL BY MDS

TYVEK AIR/MOISTURE MEMBRANE OVER EXT. SHEATHING BY INSTALLER

WALL MEMBRANE TO OVER LAP WALL EXTRUSION

SILICONE GASKET BY MDS SET IN A BED OF SILICONE BY INSTALLER

FACTORY INSTALLED STAINLESS STEEL RIVET

#4008 PAINTED EXTRUSION BY MDS - SHIMS AND S.S. FASTENERS BY INSTALLER



METAL DESIGN SYSTEMS

4150 C Street S.W.
Cedar Rapids, Ia. 52404
Ph. (319) 362-7454

PROJECT

MDS SERIES 40SG ACM W/ GASKET

DWG. DESCRIPTION

JAMB DETAIL - CURTAIN WALL SYS.

METAL DESIGN SYSTEMS

DESIGNED FOR A PERFECT FIT.

MATERIAL

PROJECT NO.

DWG NO.

S40-ACM-09

REV

FINISH

SCALE

AS NOTED

DRAWN BY:

DJR

DATE:

2/24/10

