


THE INFORMATION CONTAINED IN THIS DRAWING IS THE SOLE PROPERTY OF METAL DESIGN SYSTEMS. ANY REPRODUCTION IN PART OR WHOLE WITHOUT THE WRITTEN PERMISSION OF METAL DESIGN SYSTEMS IS PROHIBITED.

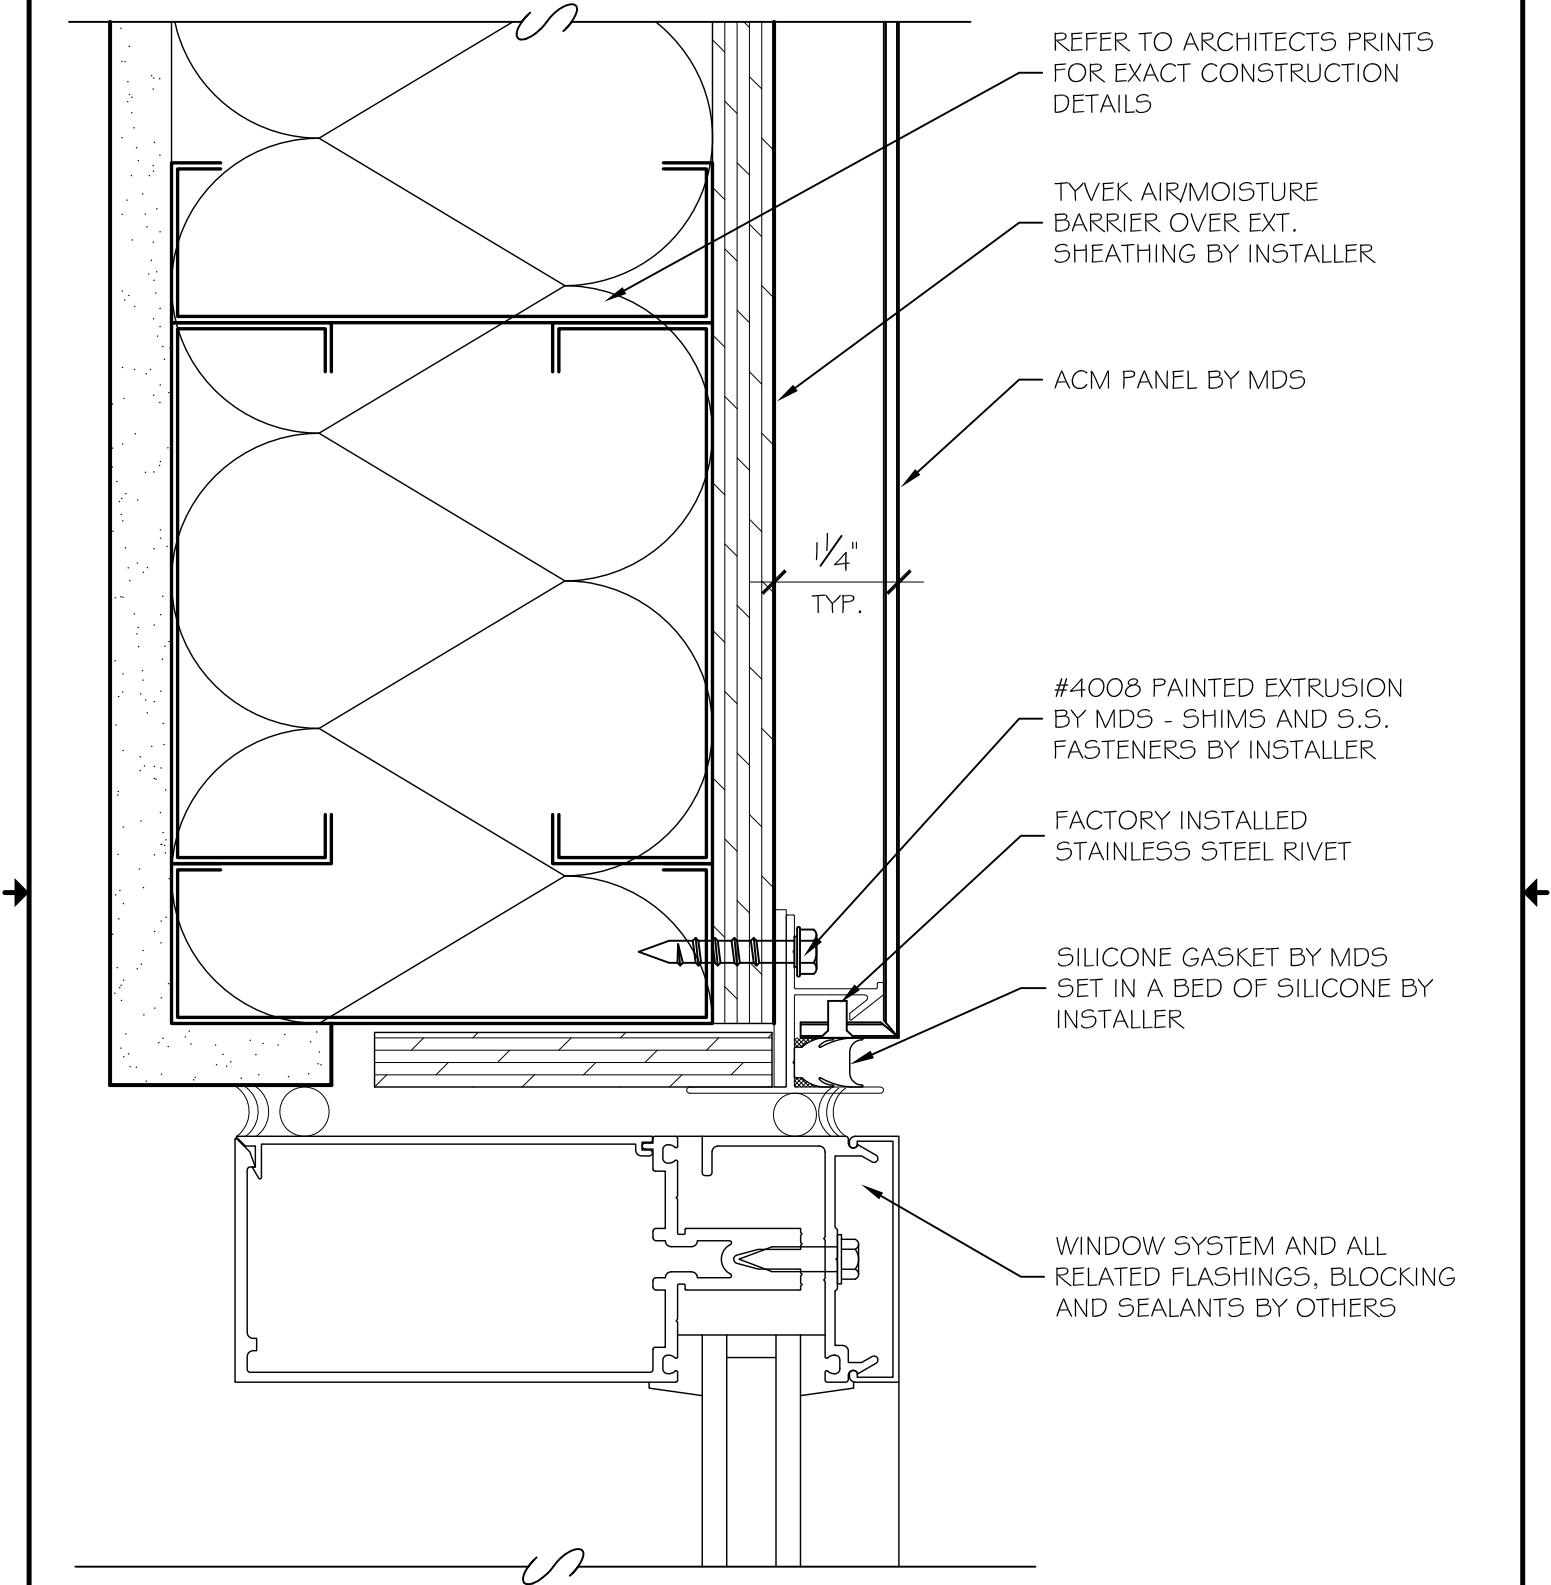

**METAL DESIGN SYSTEMS**  
 4150 C Street S.W.  
 Cedar Rapids, Ia. 52404  
 Ph. (319) 362-7454

PROJECT  
 MDS SERIES 40SG ACM W/ GASKET

DWG. DESCRIPTION  
 HEAD DETAIL - CURTAIN WALL SYS.

**METAL DESIGN SYSTEMS**  
 DESIGNED FOR A PERFECT FIT.

MATERIAL

PROJECT NO.

DWG NO.  
 S40-ACM-10

REV

FINISH

SCALE  
 AS NOTED

DRAWN BY:  
 DJR

DATE:  
 2/24/10

REV