


THE INFORMATION CONTAINED IN THIS DRAWING IS THE SOLE PROPERTY OF METAL DESIGN SYSTEMS. ANY REPRODUCTION IN PART OR WHOLE WITHOUT THE WRITTEN PERMISSION OF METAL DESIGN SYSTEMS IS PROHIBITED.

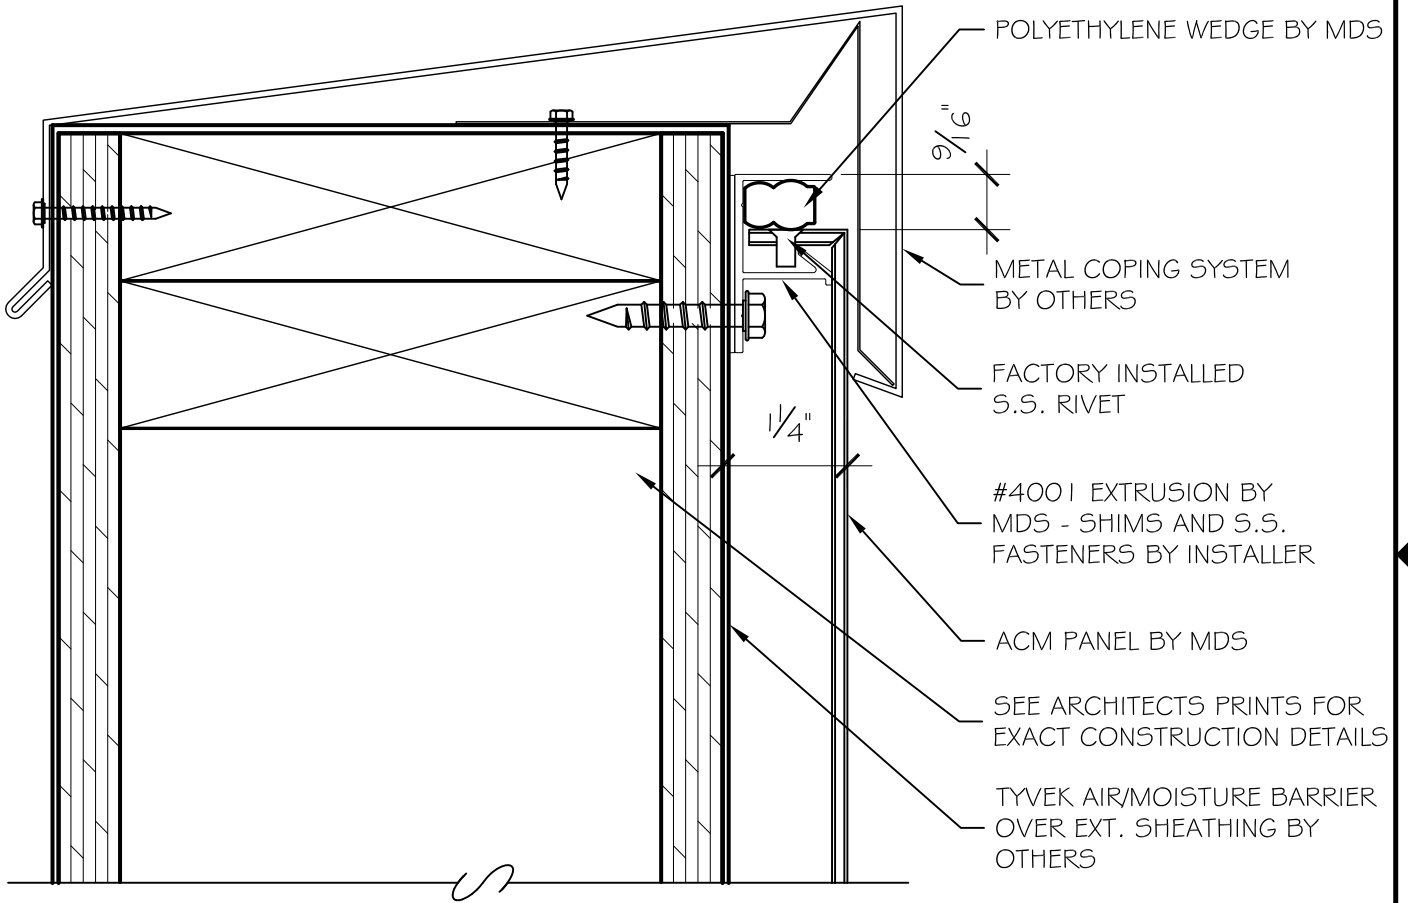

METAL DESIGN SYSTEMS

4150 C Street S.W.
 Cedar Rapids, Ia. 52404
 Ph. (319) 362-7454

PROJECT
 MDS SERIES 40SG ACM W/ GASKET

DWG. DESCRIPTION
 BRAKE METAL COPING DETAIL

METAL DESIGN SYSTEMS

DESIGNED FOR A PERFECT FIT.

MATERIAL

PROJECT NO.

DWG NO.
 S40-ACM-15

REV

FINISH

SCALE
 AS NOTED

DRAWN BY:
 DJR

DATE:
 2/24/10

REV