


THE INFORMATION CONTAINED IN THIS DRAWING IS THE SOLE PROPERTY OF METAL DESIGN SYSTEMS. ANY REPRODUCTION IN PART OR WHOLE WITHOUT THE WRITTEN PERMISSION OF METAL DESIGN SYSTEMS IS PROHIBITED.

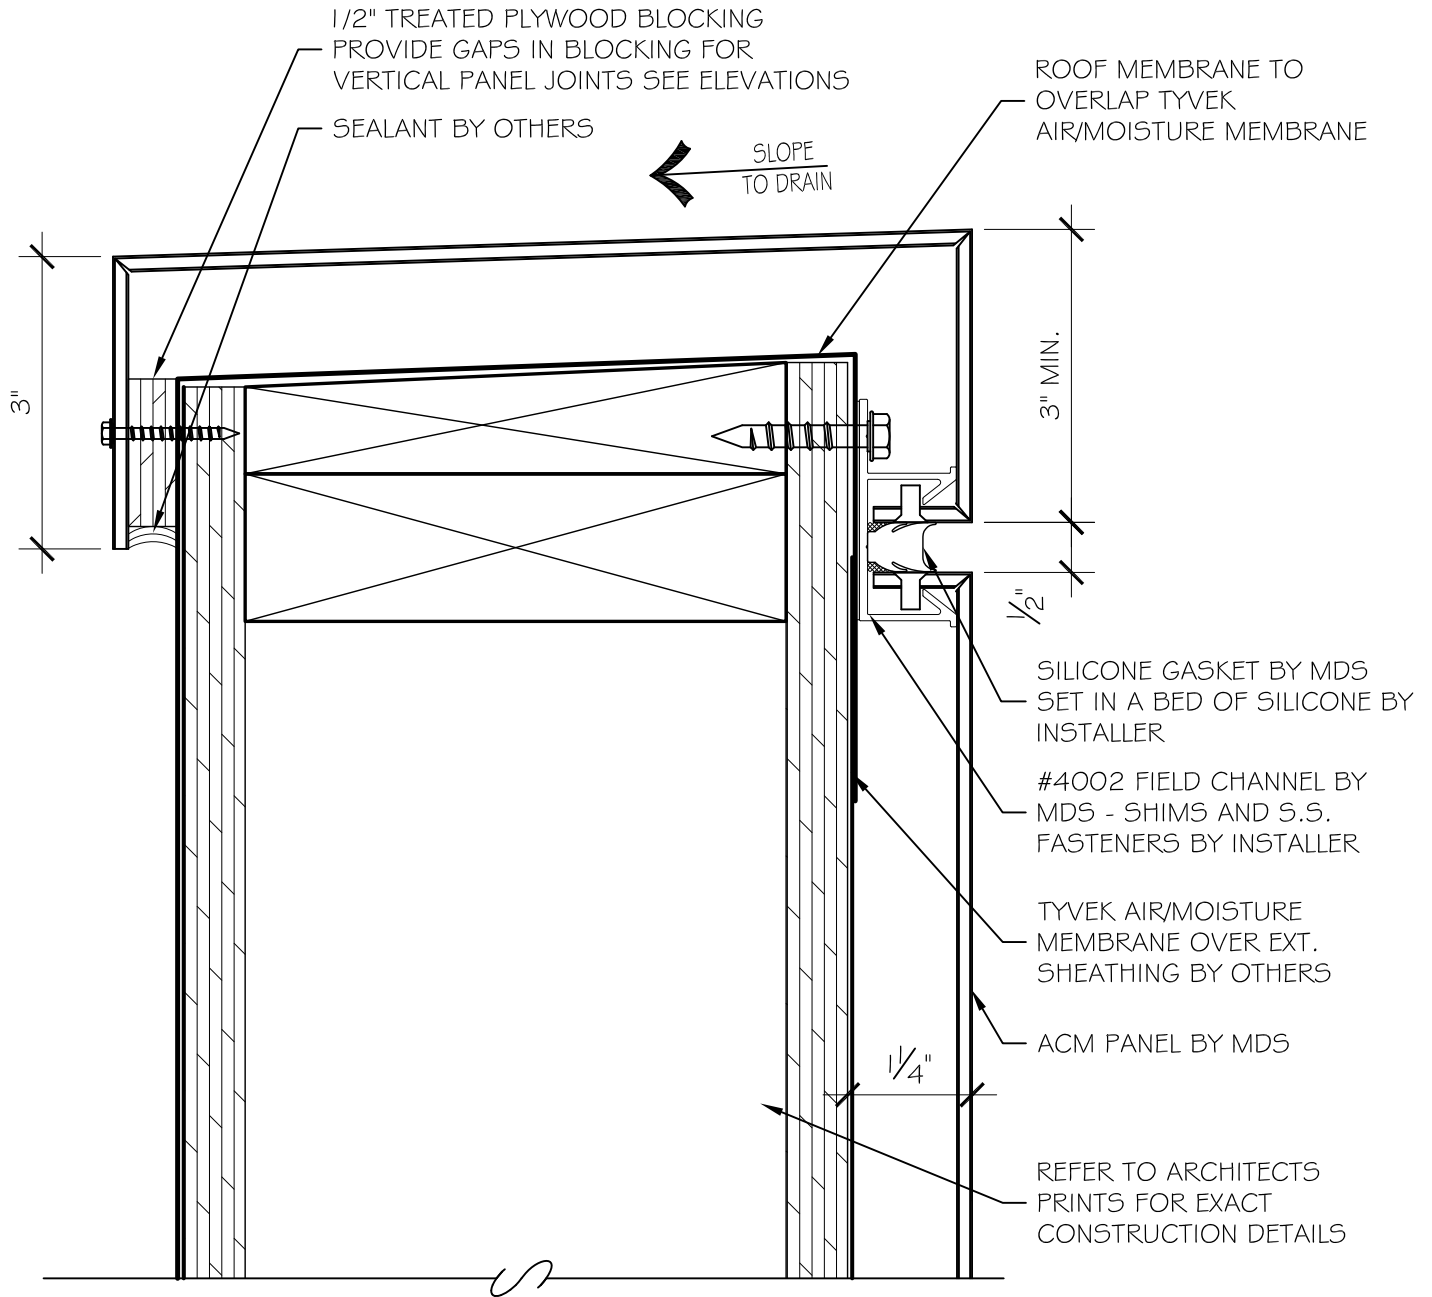

METAL DESIGN SYSTEMS

4150 C Street S.W.
 Cedar Rapids, Ia. 52404
 Ph. (319) 362-7454

PROJECT

MDS SERIES 40SG ACM W/ GASKET

DWG. DESCRIPTION

ACM COPING DETAIL

METAL DESIGN SYSTEMS

MATERIAL

PROJECT NO.

DWG NO.

S40-ACM-16

REV

DESIGNED FOR
 A PERFECT FIT.

FINISH

SCALE

AS NOTED

DRAWN BY:

DJR

DATE:

2/24/10

