



THE INFORMATION CONTAINED IN THIS DRAWING IS THE SOLE PROPERTY OF METAL DESIGN SYSTEMS. ANY REPRODUCTION IN PART OR WHOLE WITHOUT THE WRITTEN PERMISSION OF METAL DESIGN SYSTEMS IS PROHIBITED.

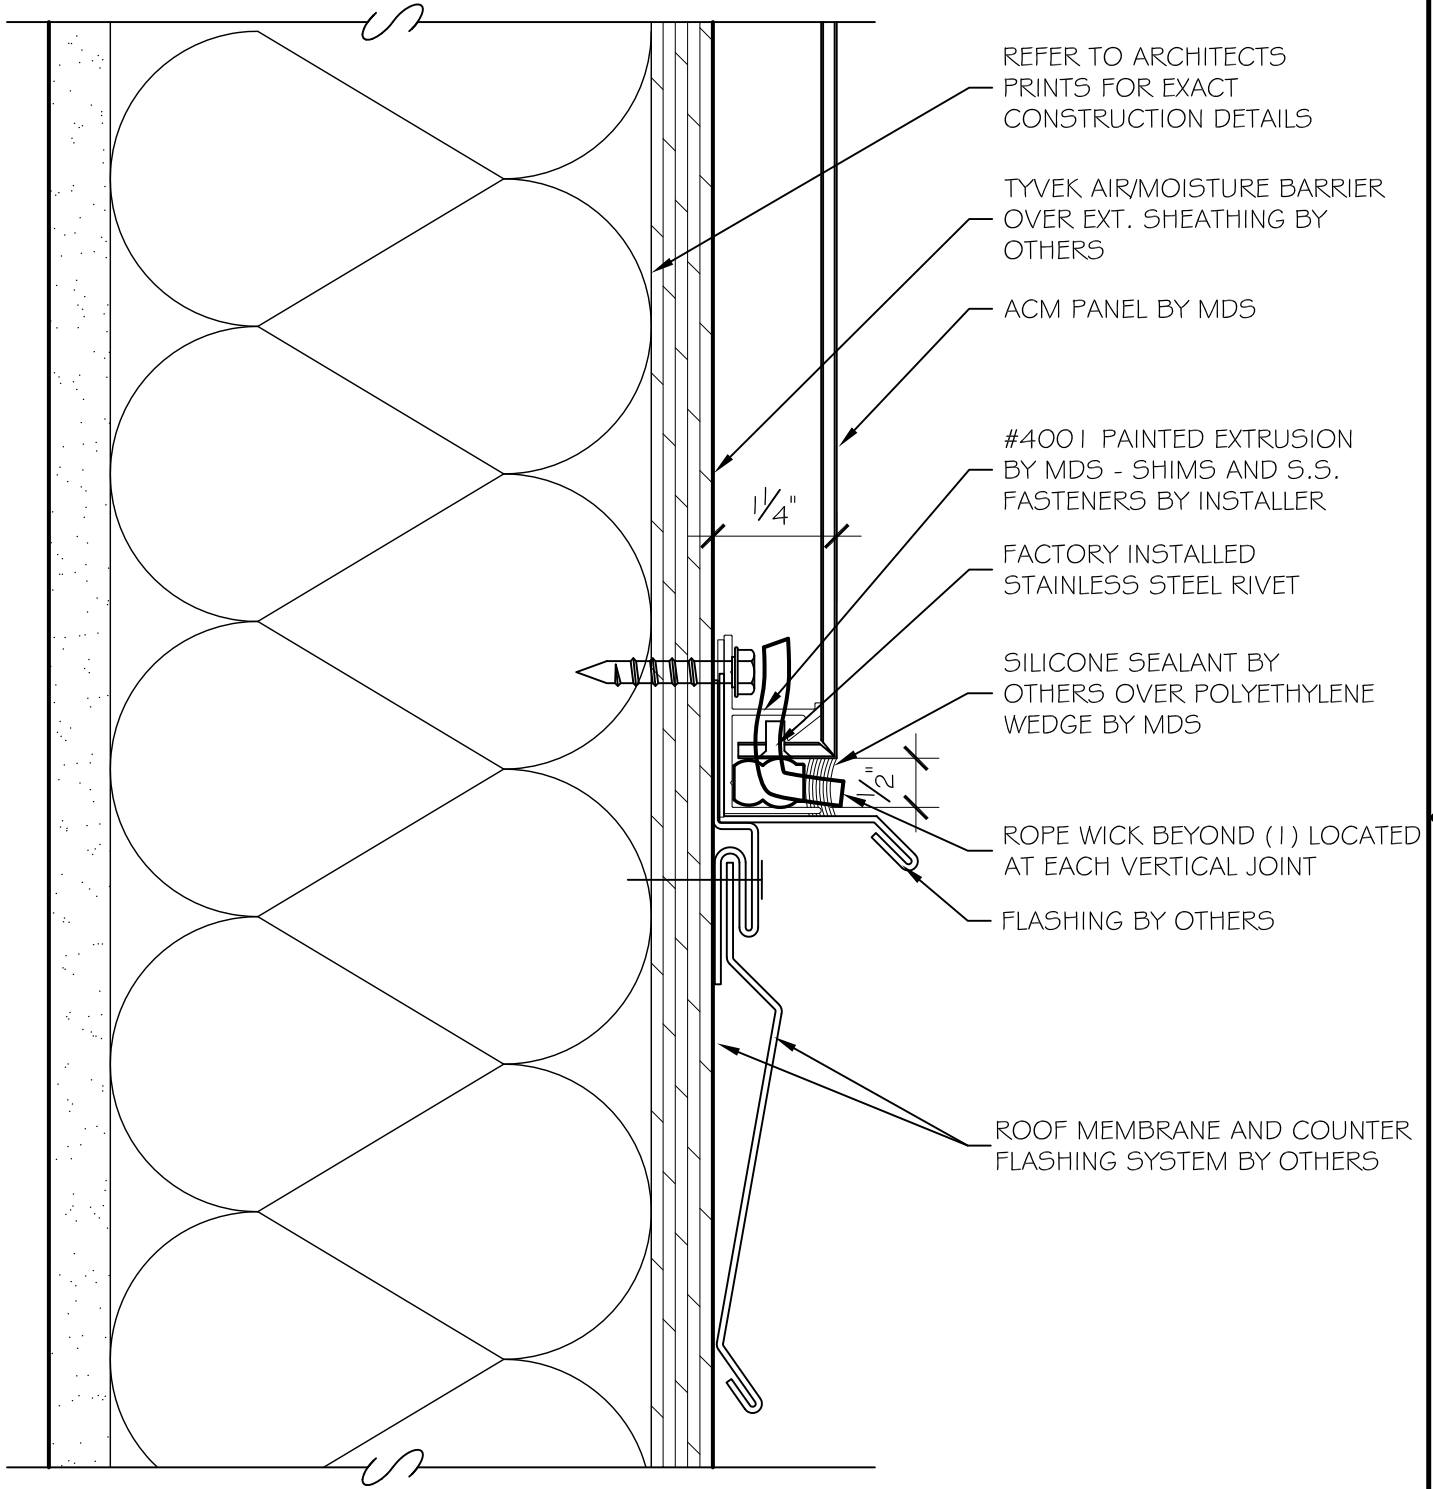

 <p><b>METAL DESIGN SYSTEMS</b> 4150 C Street S.W. Cedar Rapids, Ia. 52404 Ph. (319) 362-7454</p>	<p>PROJECT MDS SERIES 40SG ACM W/ GASKET</p>		
	<p>DWG. DESCRIPTION PANEL TERMINATION ABOVE ROOF DETAIL</p>		
MATERIAL	PROJECT NO.	DWG NO.	REV
		S40-ACM-17	
FINISH	SCALE	DRAWN BY:	DATE:
DESIGNED FOR A PERFECT FIT.	AS NOTED	DJR	2/24/10