


THE INFORMATION CONTAINED IN THIS DRAWING IS THE SOLE PROPERTY OF METAL DESIGN SYSTEMS. ANY REPRODUCTION IN PART OR WHOLE WITHOUT THE WRITTEN PERMISSION OF METAL DESIGN SYSTEMS IS PROHIBITED.

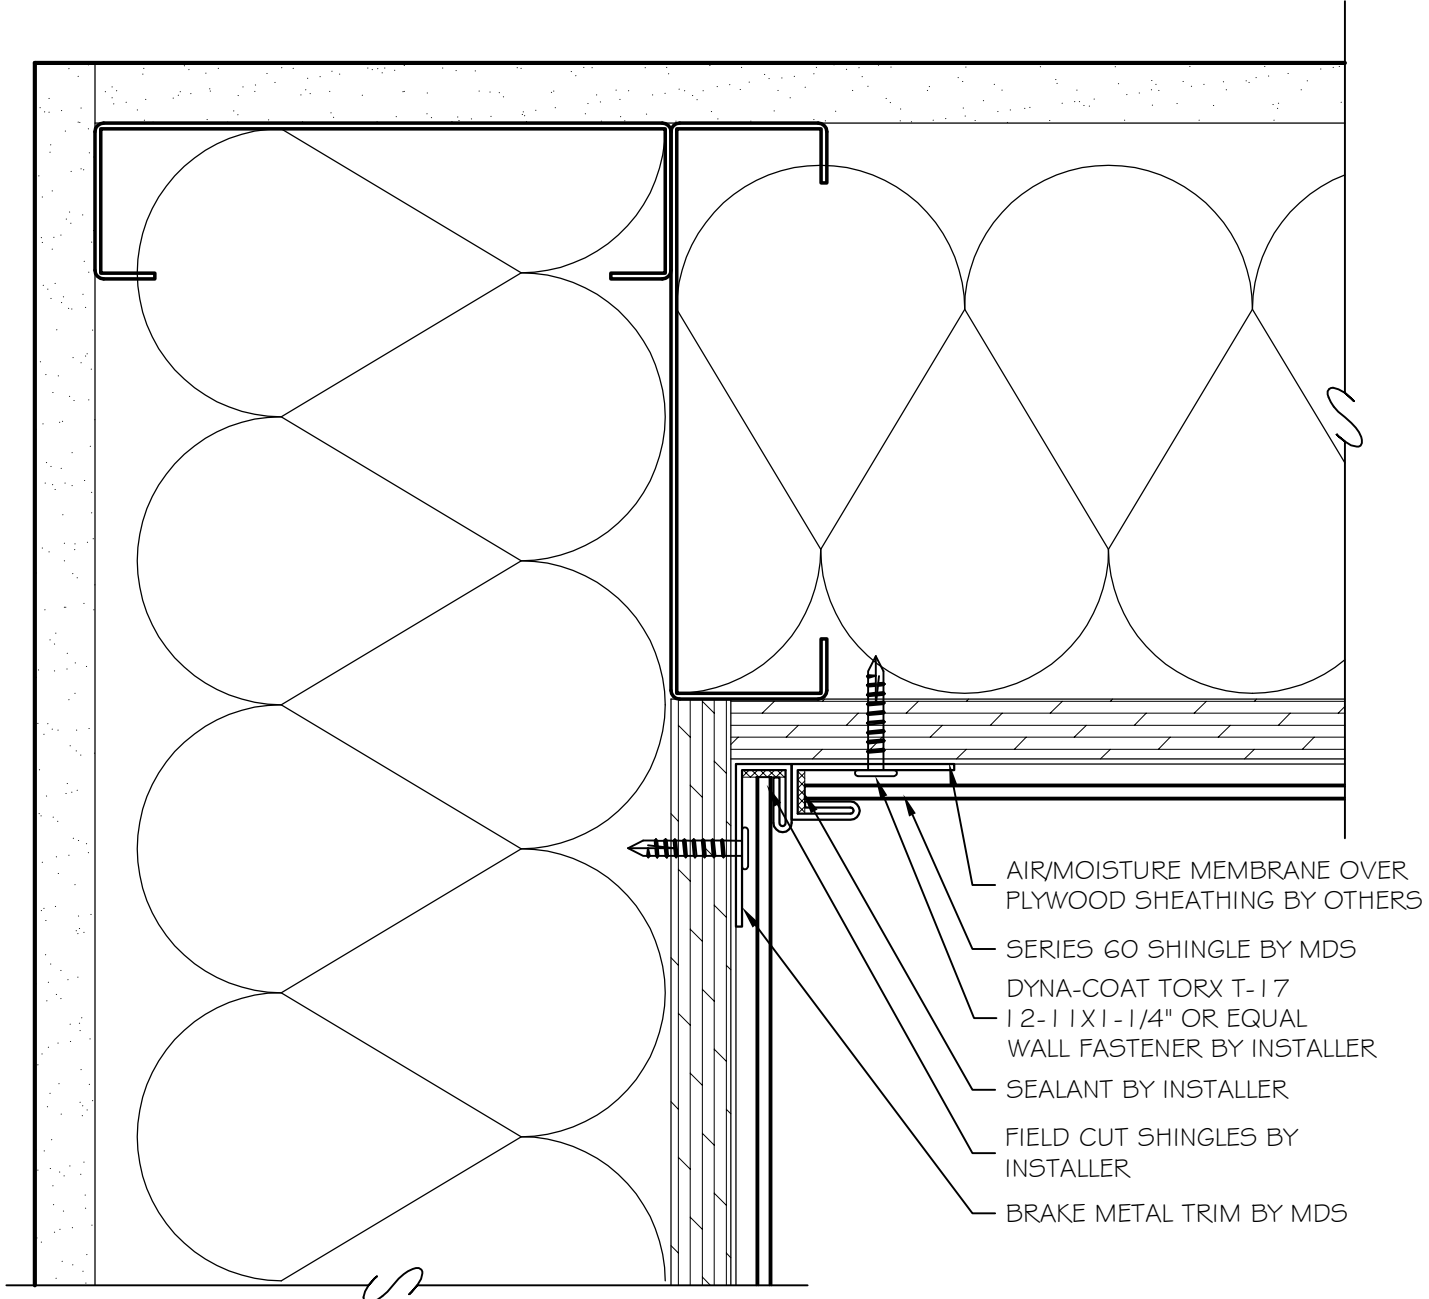

- AIR/MOISTURE MEMBRANE OVER PLYWOOD SHEATHING BY OTHERS
- SERIES 60 SHINGLE BY MDS
- DYNA-COAT TORX T-17
- 1 2-11 X 1-1/4" OR EQUAL WALL FASTENER BY INSTALLER
- SEALANT BY INSTALLER
- FIELD CUT SHINGLES BY INSTALLER
- BRAKE METAL TRIM BY MDS



METAL DESIGN SYSTEMS
 4150 C Street S.W.
 Cedar Rapids, Ia. 52404
 Ph. (319) 362-7454

PROJECT		MDS SERIES 60 ACM		
DWG. DESCRIPTION				
TYPICAL INSIDE CORNER DETAIL				
MATERIAL	PROJECT NO.	DWG NO.	REV	
FINISH	SCALE	DRAWN BY:	DATE:	VERSION:
	AS NOTED	DJR	10/14/10	601010