


THE INFORMATION CONTAINED IN THIS DRAWING IS THE SOLE PROPERTY OF METAL DESIGN SYSTEMS. ANY REPRODUCTION IN PART OR WHOLE WITHOUT THE WRITTEN PERMISSION OF METAL DESIGN SYSTEMS IS PROHIBITED.

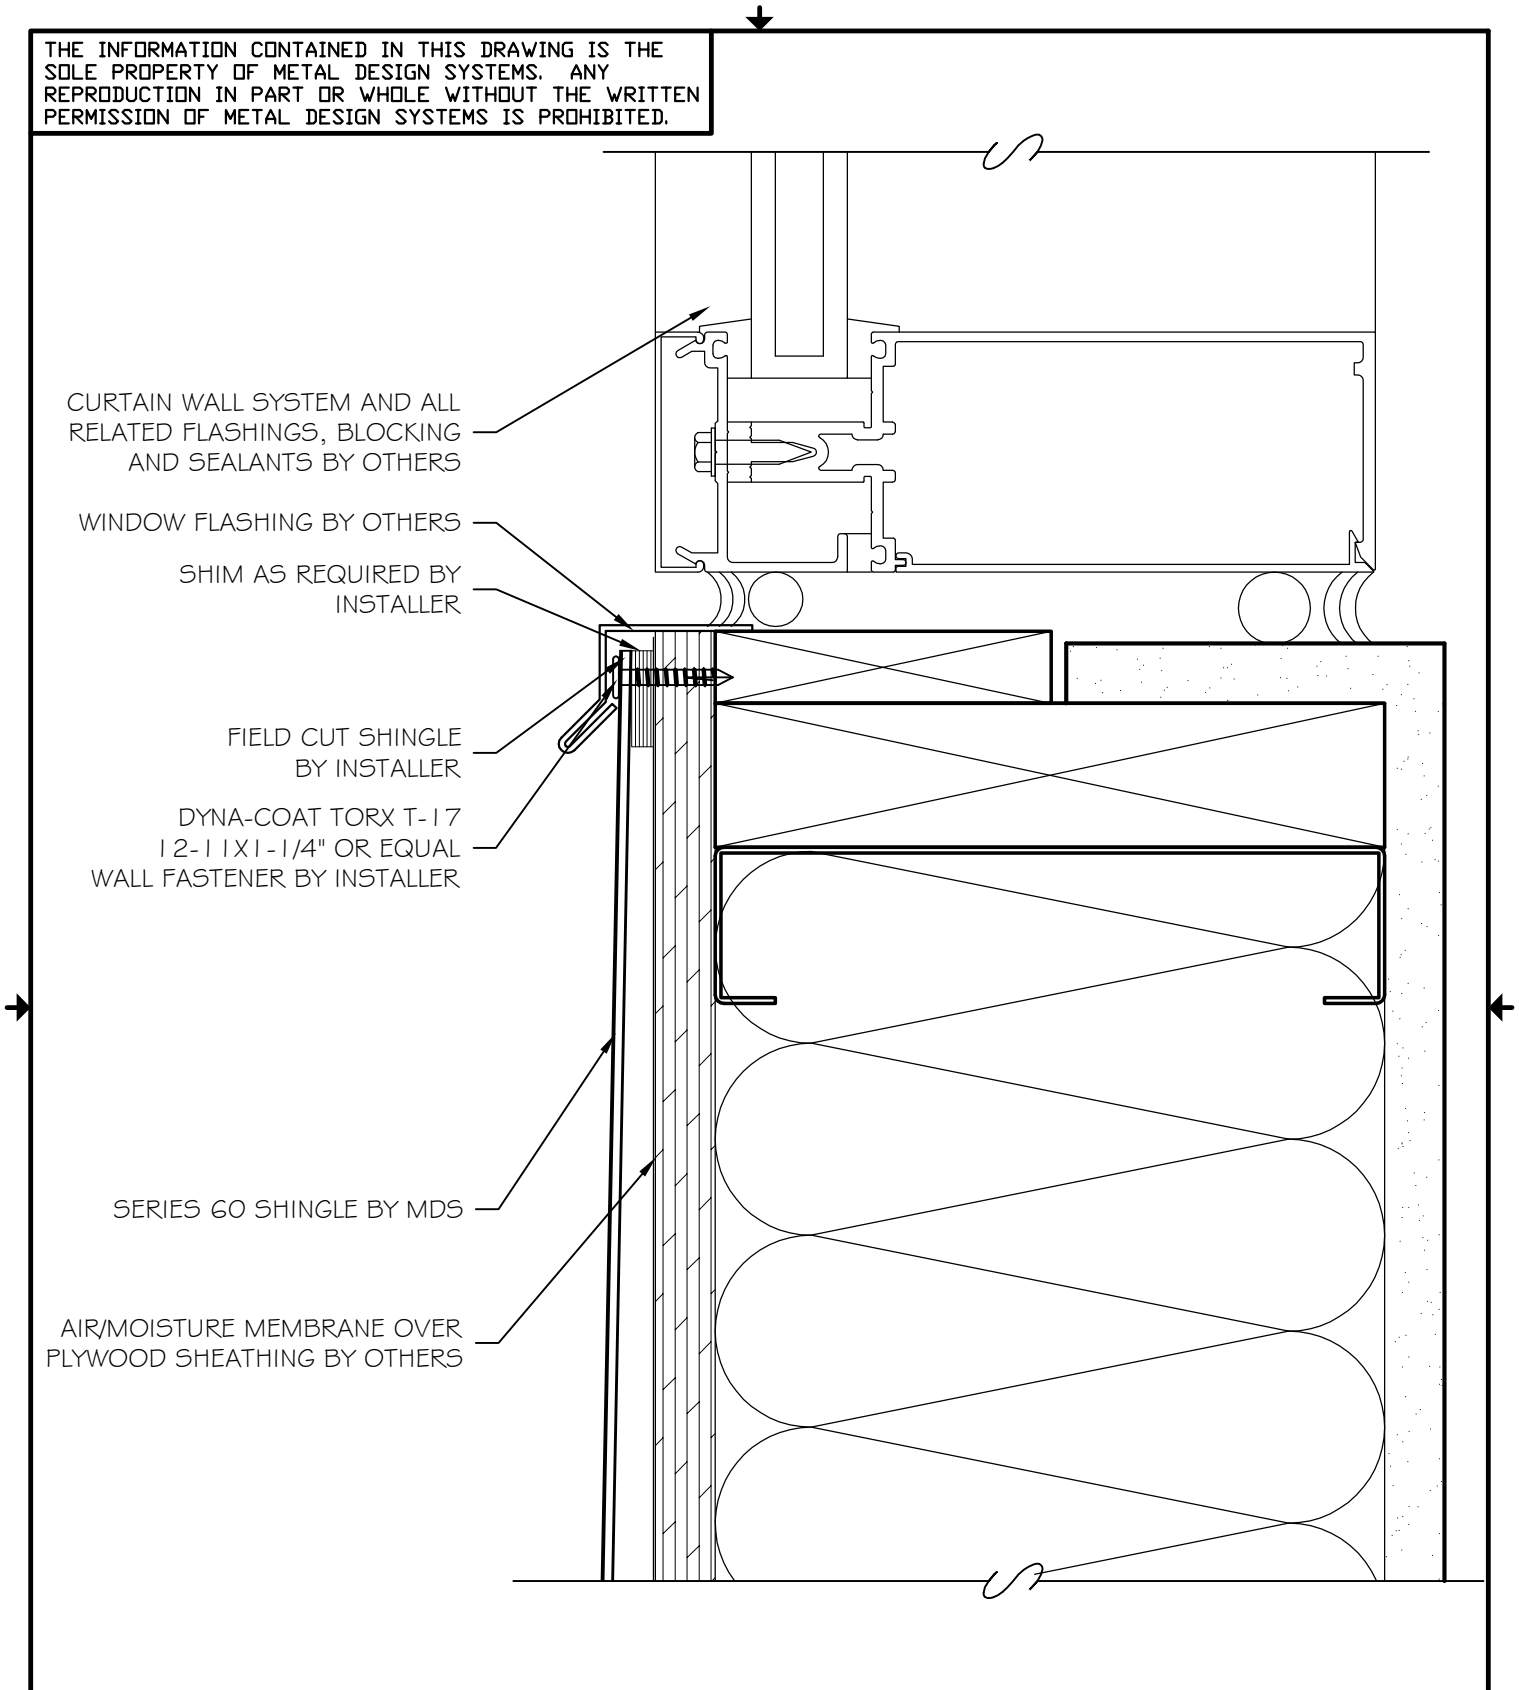

**METAL DESIGN SYSTEMS**  
 4150 C Street S.W.  
 Cedar Rapids, Ia. 52404  
 Ph. (319) 362-7454

PROJECT MDS SERIES 60 ACM			
DWG. DESCRIPTION SILL DETAIL-CURTAIN WALL SYSTEM			
MATERIAL	PROJECT NO.	DWG NO. S60-ACM-09	REV
FINISH	SCALE AS NOTED	DRAWN BY: DJR	DATE: 10/14/10
		VERSION: 601010	