


THE INFORMATION CONTAINED IN THIS DRAWING IS THE SOLE PROPERTY OF METAL DESIGN SYSTEMS. ANY REPRODUCTION IN PART OR WHOLE WITHOUT THE WRITTEN PERMISSION OF METAL DESIGN SYSTEMS IS PROHIBITED.

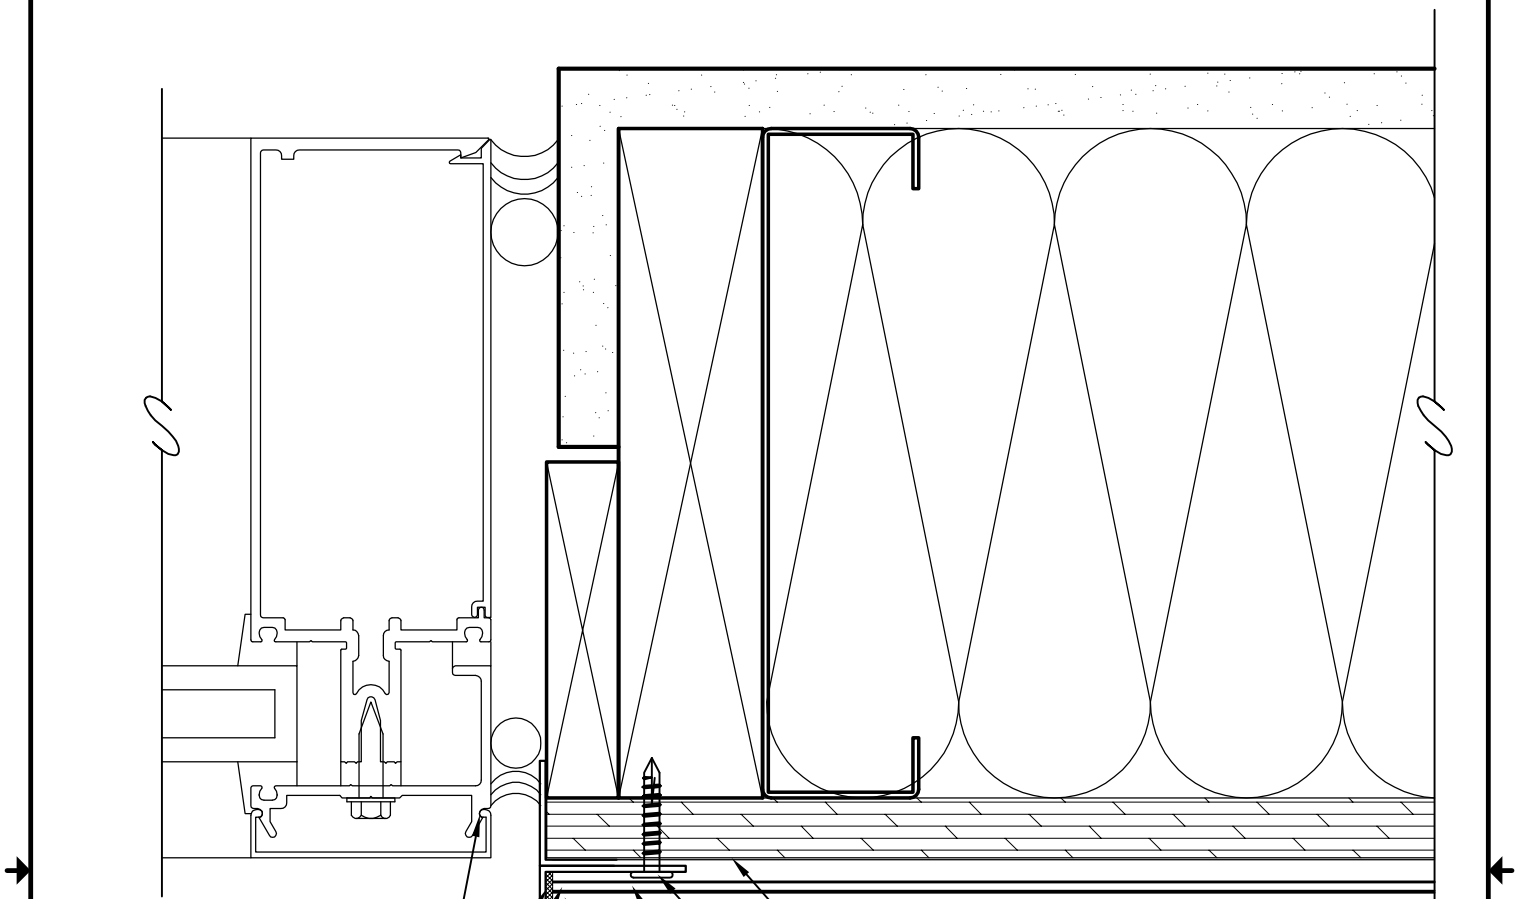

- CURTAIN WALL SYSTEM AND ALL RELATED FLASHINGS, BLOCKING AND SEALANTS BY OTHERS
- SEALANT BY INSTALLER
- FIELD CUT SHINGLE BY INSTALLER
- AIR/MOISTURE MEMBRANE OVER PLYWOOD SHEATHING BY OTHERS
- DYNA-COAT TORX T-17 12-11 X 1-1/4" OR EQUAL WALL FASTENER BY INSTALLER
- SERIES 60 SHINGLE BY MDS
- 'J' TRIM BY MDS



METAL DESIGN SYSTEMS
 4150 C Street S.W.
 Cedar Rapids, Ia. 52404
 Ph. (319) 362-7454

PROJECT MDS SERIES 60 ACM			
DWG. DESCRIPTION JAMB DETAIL-CURTAIN WALL SYSTEM			
MATERIAL	PROJECT NO.	DWG NO. S60-ACM-10	REV
FINISH	SCALE AS NOTED	DRAWN BY: DJR	DATE: 10/14/10
		VERSION: 601010	