

THE INFORMATION CONTAINED IN THIS DRAWING IS THE SOLE PROPERTY OF METAL DESIGN SYSTEMS. ANY REPRODUCTION IN PART OR WHOLE WITHOUT THE WRITTEN PERMISSION OF METAL DESIGN SYSTEMS IS PROHIBITED.

AIR/MOISTURE MEMBRANE OVER PLYWOOD SHEATHING BY OTHERS

SERIES 60 SHINGLE BY MDS


DYNA-COAT TORX T-17  
1 2-1 1 X 1-1/4" OR EQUAL  
WALL FASTENER BY INSTALLER

FIELD CUT SHINGLE  
BY INSTALLER

SEALANT BY INSTALLER

'J' TRIM BY MDS  
WINDOW FLASHING BY OTHERS

CURTAIN WALL SYSTEM AND ALL  
RELATED FLASHINGS, BLOCKING  
AND SEALANTS BY OTHERS

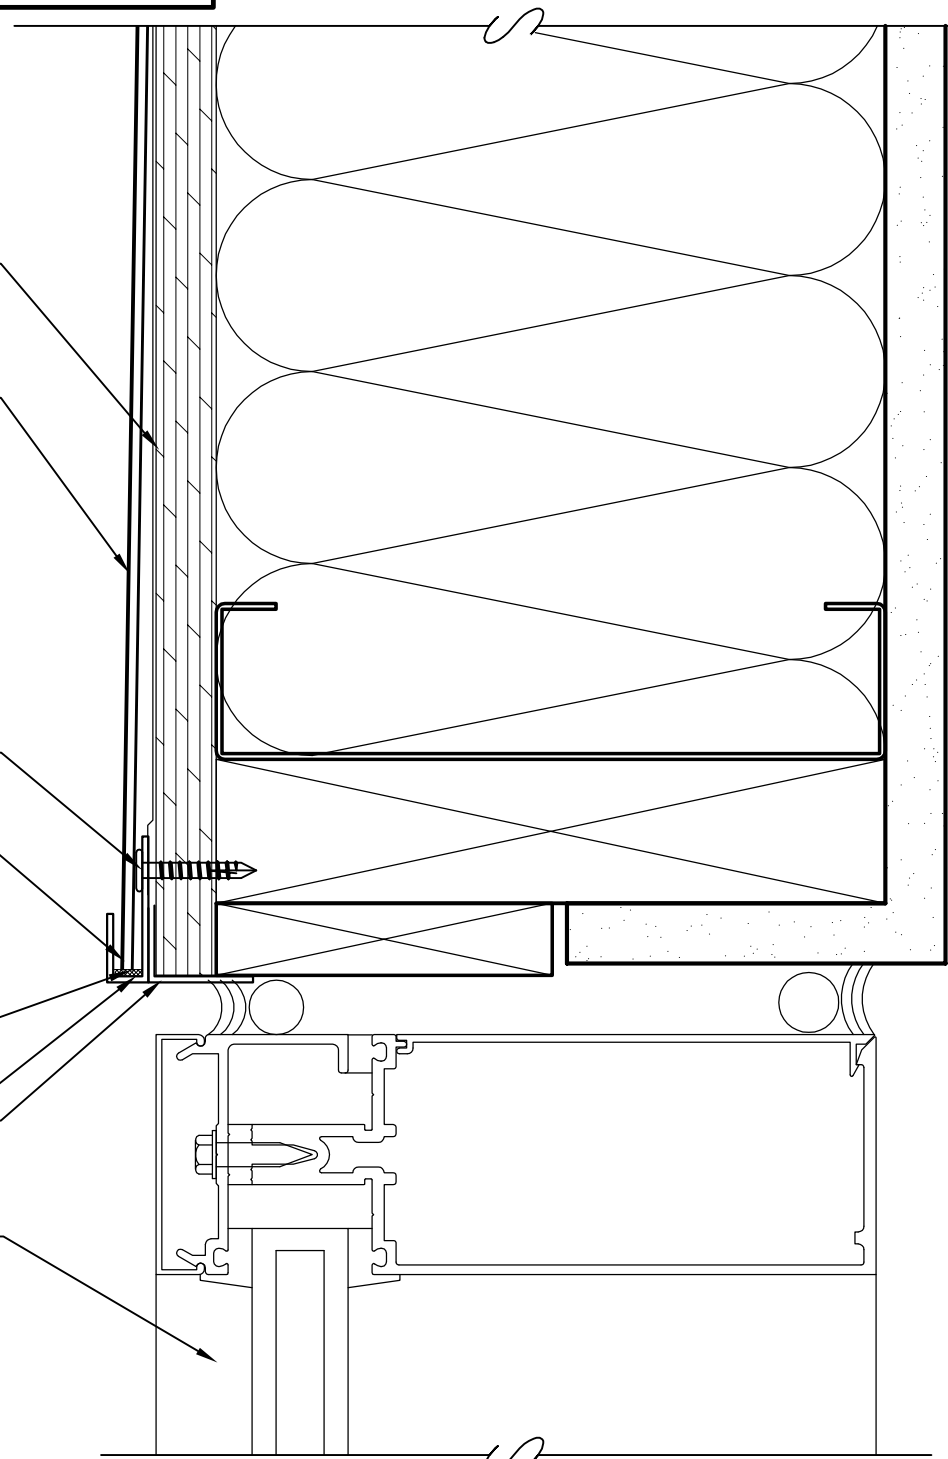

**METAL DESIGN SYSTEMS**

4150 C Street S.W.  
Cedar Rapids, Ia. 52404  
Ph. (319) 362-7454

PROJECT  
MDS SERIES 60 ACM

DWG. DESCRIPTION  
HEAD DETAIL CURTAIN WALL SYSTEM

**METAL DESIGN SYSTEMS**

DESIGNED FOR  
A PERFECT FIT

MATERIAL

PROJECT NO.

DWG NO. S60-ACM-11

REV

FINISH

SCALE  
AS NOTED

DRAWN BY:  
DJR

DATE:  
10/14/10

VERSION:  
601010