


THE INFORMATION CONTAINED IN THIS DRAWING IS THE SOLE PROPERTY OF METAL DESIGN SYSTEMS. ANY REPRODUCTION IN PART OR WHOLE WITHOUT THE WRITTEN PERMISSION OF METAL DESIGN SYSTEMS IS PROHIBITED.

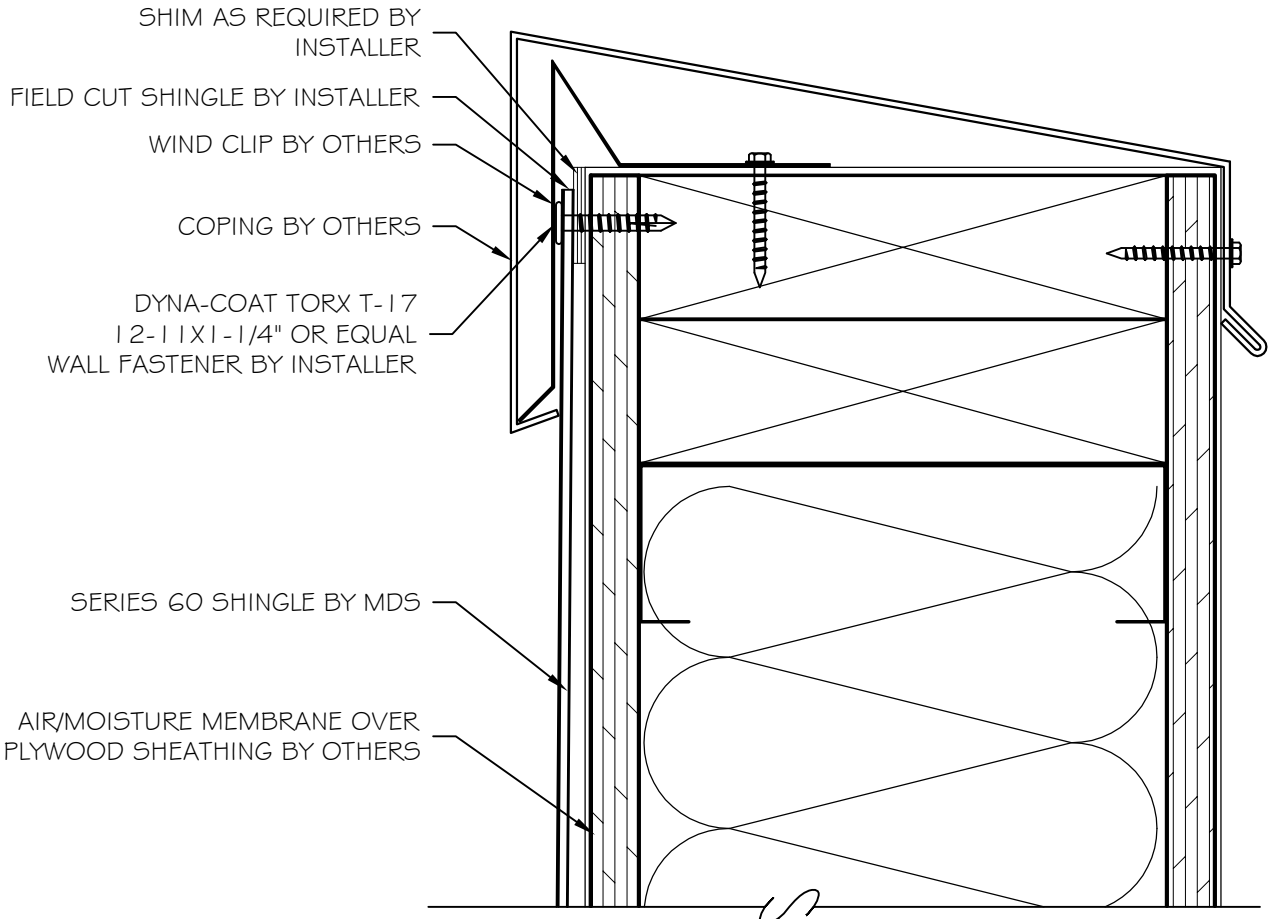

METAL DESIGN SYSTEMS
4150 C Street S.W.
Cedar Rapids, Ia. 52404
Ph. (319) 362-7454

PROJECT MDS SERIES 60 ACM			
DWG. DESCRIPTION METAL COPING DETAIL			
MATERIAL	PROJECT NO.	DWG NO. S60-ACM-14	REV
FINISH	SCALE AS NOTED	DRAWN BY: DJR	DATE: 10/14/10
		VERSION: 601010	