


THE INFORMATION CONTAINED IN THIS DRAWING IS THE SOLE PROPERTY OF METAL DESIGN SYSTEMS. ANY REPRODUCTION IN PART OR WHOLE WITHOUT THE WRITTEN PERMISSION OF METAL DESIGN SYSTEMS IS PROHIBITED.

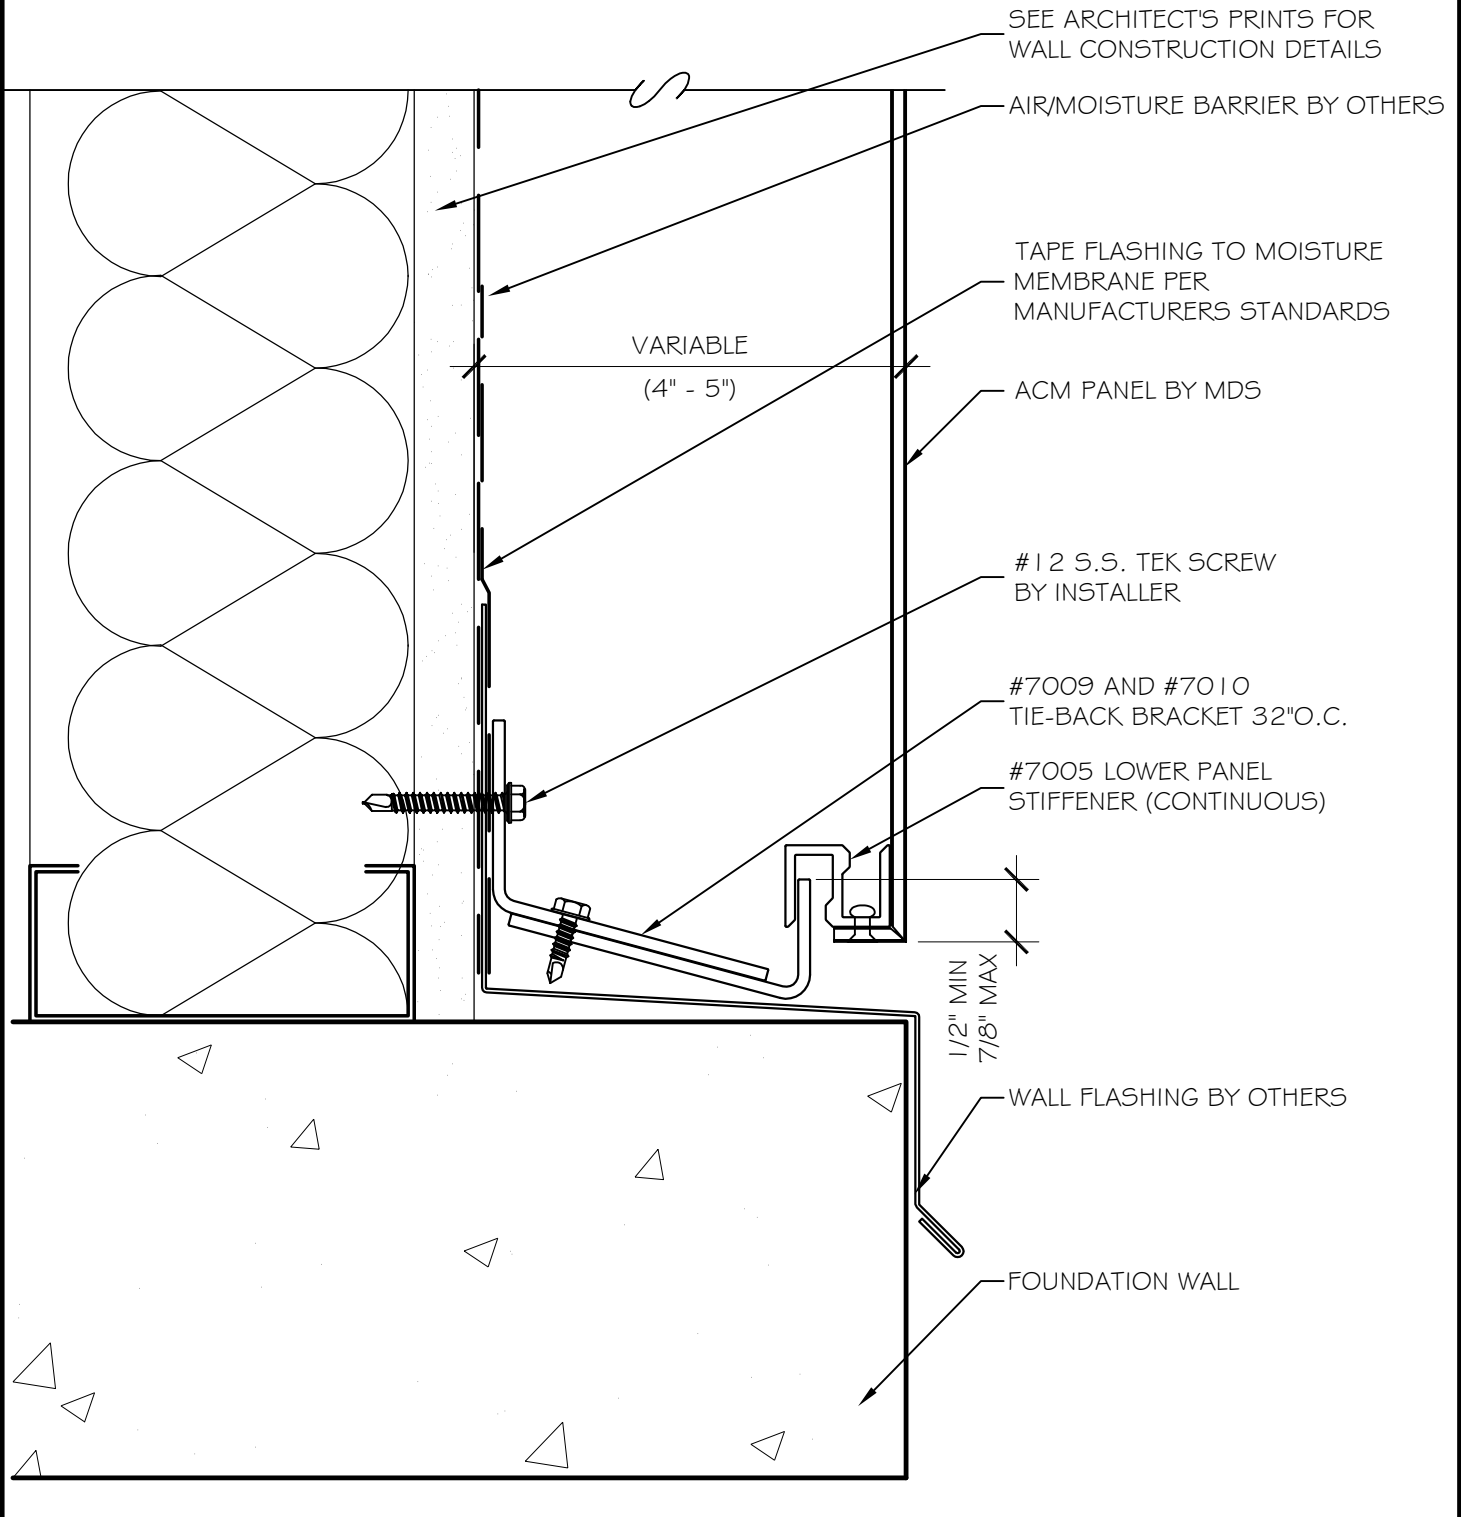

METAL DESIGN SYSTEMS
 4150 C Street S.W.
 Cedar Rapids, Ia. 52404
 Ph. (319) 362-7454

PROJECT
MDS SERIES 70 ACM

DWG. DESCRIPTION
FOUNDATION TERMINATION DETAIL AT MID SPAN CLIP

MATERIAL
ACM

PROJECT NO.

DWG NO.
S70-ACM-01

REV

FINISH
AS NOTED

SCALE
AS NOTED

DRAWN BY:
DJR

DATE:
10/18/10

VERSION:
701010