


THE INFORMATION CONTAINED IN THIS DRAWING IS THE SOLE PROPERTY OF METAL DESIGN SYSTEMS. ANY REPRODUCTION IN PART OR WHOLE WITHOUT THE WRITTEN PERMISSION OF METAL DESIGN SYSTEMS IS PROHIBITED.

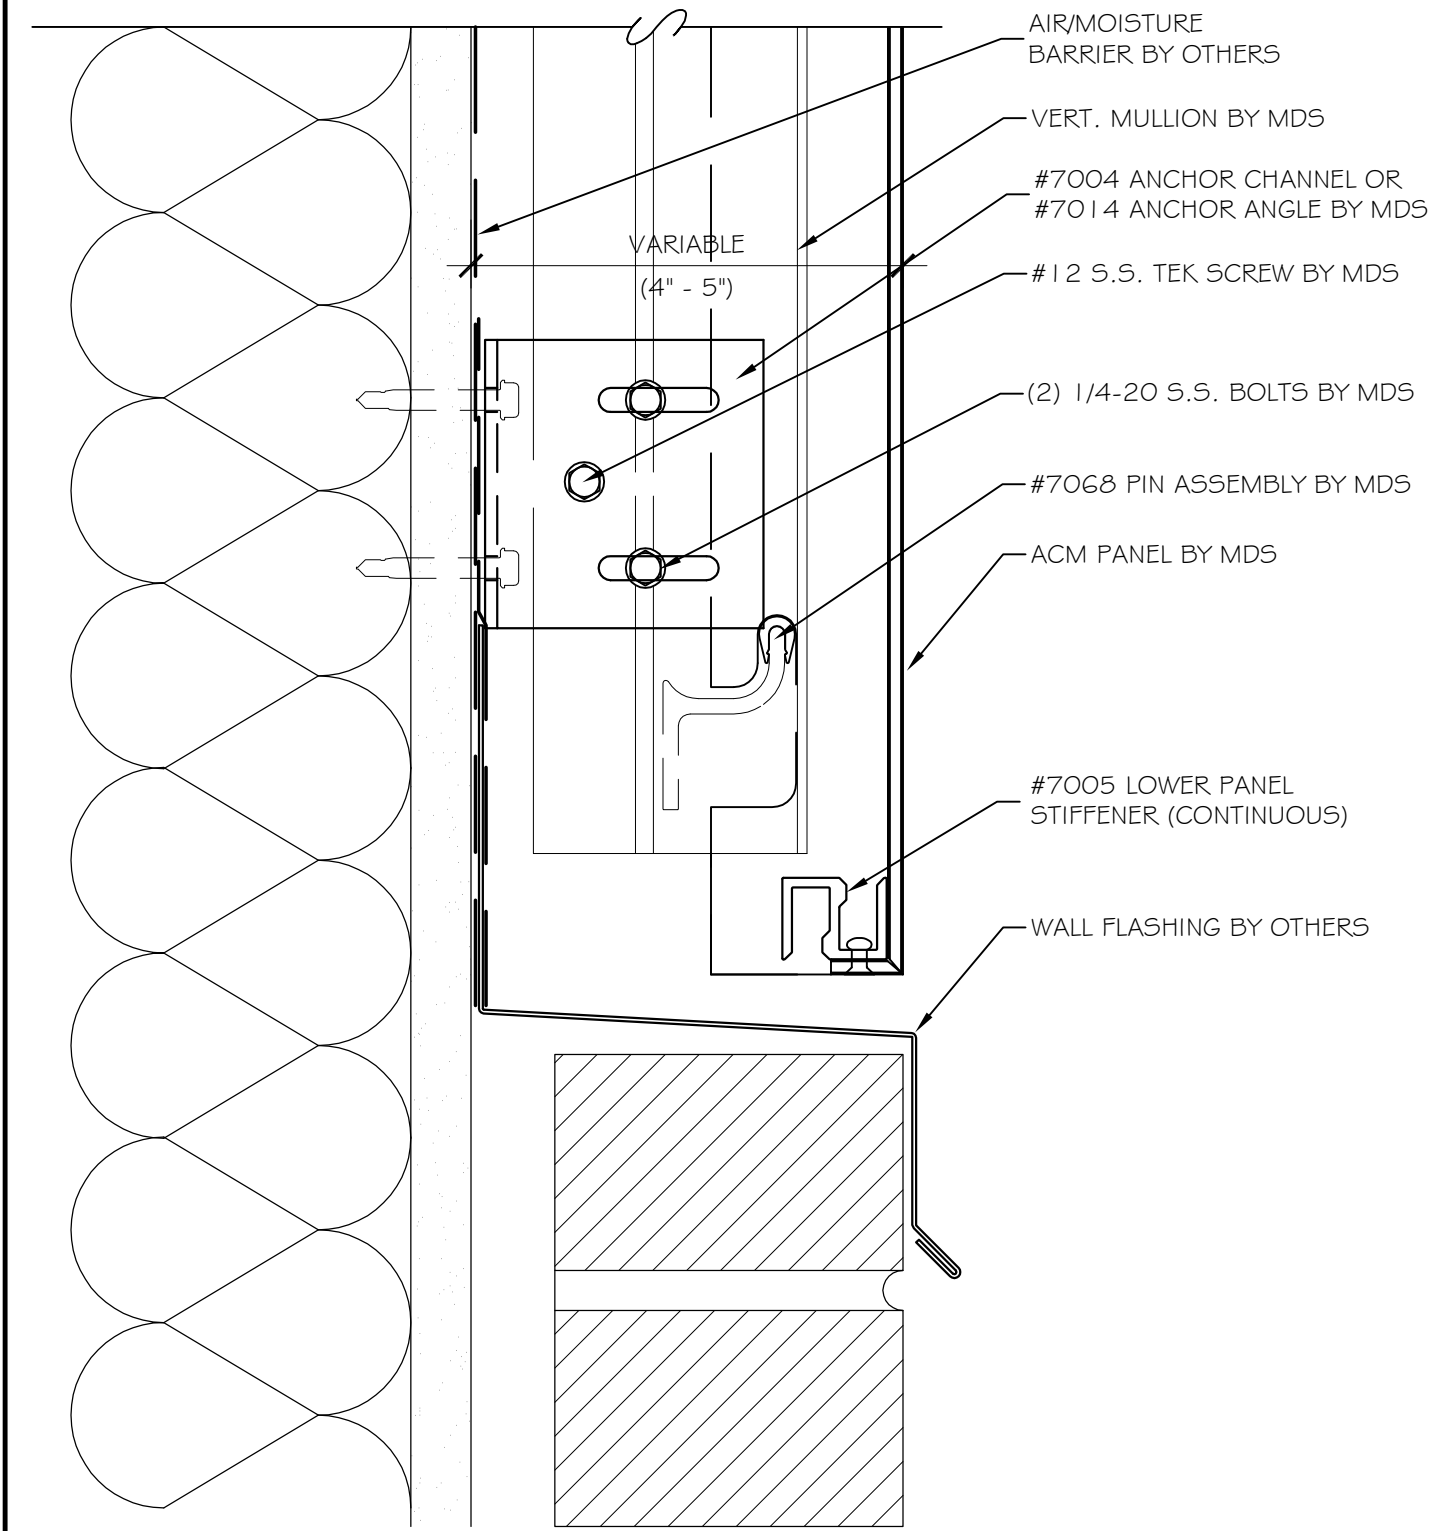

METAL DESIGN SYSTEMS
 4150 C Street S.W.
 Cedar Rapids, Ia. 52404
 Ph. (319) 362-7454

PROJECT				MDS SERIES 70 ACM			
DWG. DESCRIPTION				SILL DETAIL			
MATERIAL		PROJECT NO.		DWG NO.		REV	
ACM				S70-ACM-08			
FINISH		SCALE	DRAWN BY:	DATE:	VERSION:		
AS NOTED		AS NOTED	DJR	10/18/10	701010		