


THE INFORMATION CONTAINED IN THIS DRAWING IS THE SOLE PROPERTY OF METAL DESIGN SYSTEMS. ANY REPRODUCTION, IN PART OR WHOLE, WITHOUT THE WRITTEN PERMISSION OF METAL DESIGN SYSTEMS IS PROHIBITED.



METAL DESIGN SYSTEMS
4150 C Street S.W.
CEDAR RAPIDS, IA. 52404
Ph. (319) 362-7454

MATERIAL

PROJECT SERIES 44 DETAILS		
DRAWING DESCRIPTION #4401 TERMINATION DETAIL		
PROJECT NUMBER	DRAWING NUMBER S44-ACM-01A	DATE 6.02.14
SCALE 6" = 1'-0"	DRAWN BY	

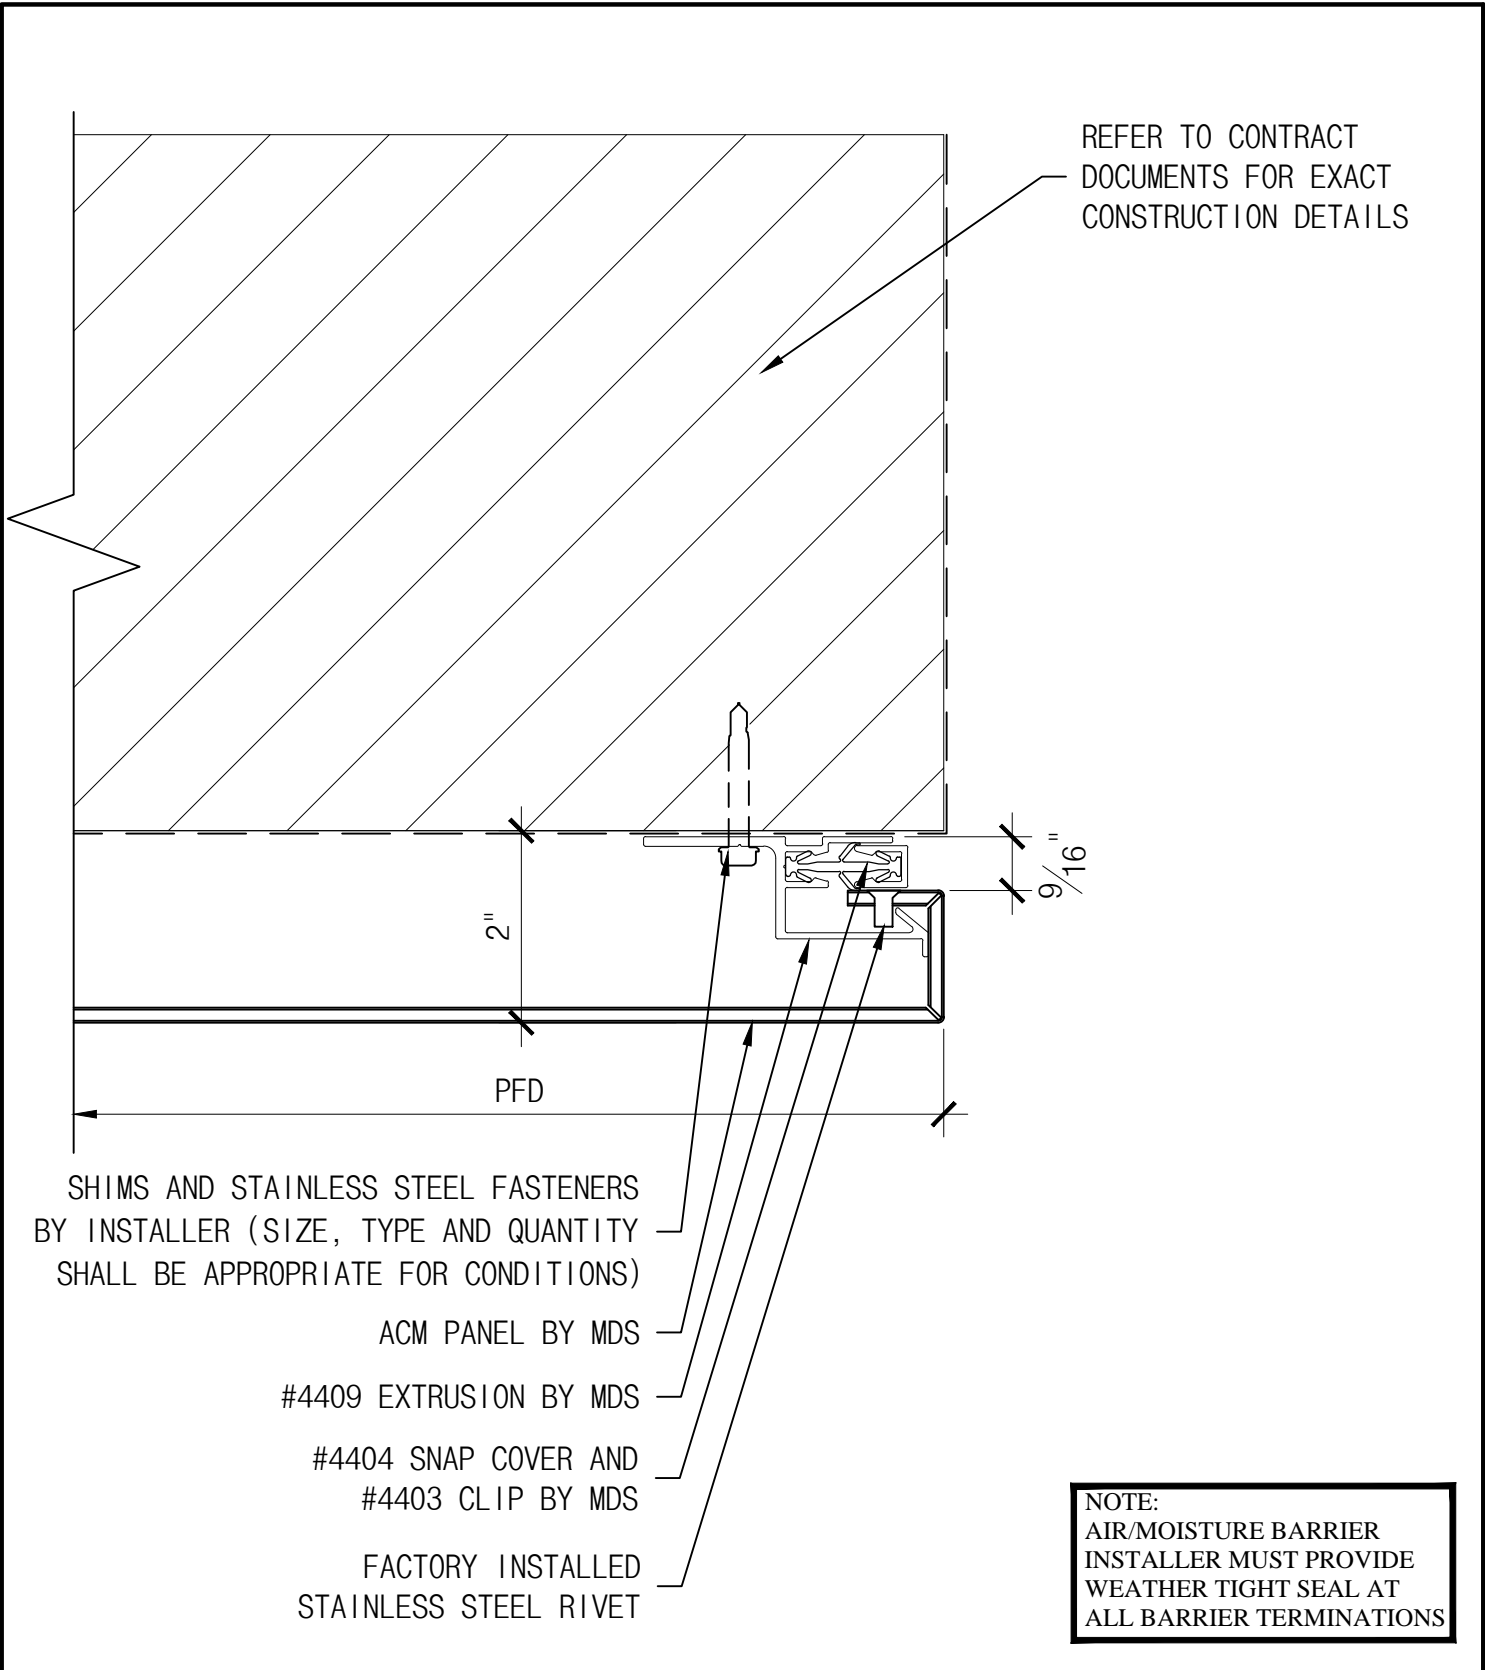


REFER TO CONTRACT DOCUMENTS FOR EXACT CONSTRUCTION DETAILS

- SHIMS AND STAINLESS STEEL FASTENERS BY INSTALLER (SIZE, TYPE AND QUANTITY SHALL BE APPROPRIATE FOR CONDITIONS)
- ACM PANEL BY MDS
- #4409 EXTRUSION BY MDS
- #4404 SNAP COVER AND #4403 CLIP BY MDS
- FACTORY INSTALLED STAINLESS STEEL RIVET

NOTE:
AIR/MOISTURE BARRIER INSTALLER MUST PROVIDE WEATHER TIGHT SEAL AT ALL BARRIER TERMINATIONS

<p>THE INFORMATION CONTAINED IN THIS DRAWING IS THE SOLE PROPERTY OF METAL DESIGN SYSTEMS. ANY REPRODUCTION, IN PART OR WHOLE, WITHOUT THE WRITTEN PERMISSION OF METAL DESIGN SYSTEMS IS PROHIBITED.</p>	 METAL DESIGN SYSTEMS <small>DESIGNED FOR A PERFECT FIT.</small>	METAL DESIGN SYSTEMS	PROJECT		
		4150 C Street S.W. CEDAR RAPIDS, IA. 52404 Ph. (319) 362-7454	SERIES 44 DETAILS		
			DRAWING DESCRIPTION		
			#4409 TERMINATION DETAIL		
		MATERIAL	PROJECT NUMBER	DRAWING NUMBER	DATE
				S44-ACM-01B	6.02.14
			SCALE	DRAWN BY	
			6" = 1'-0"		

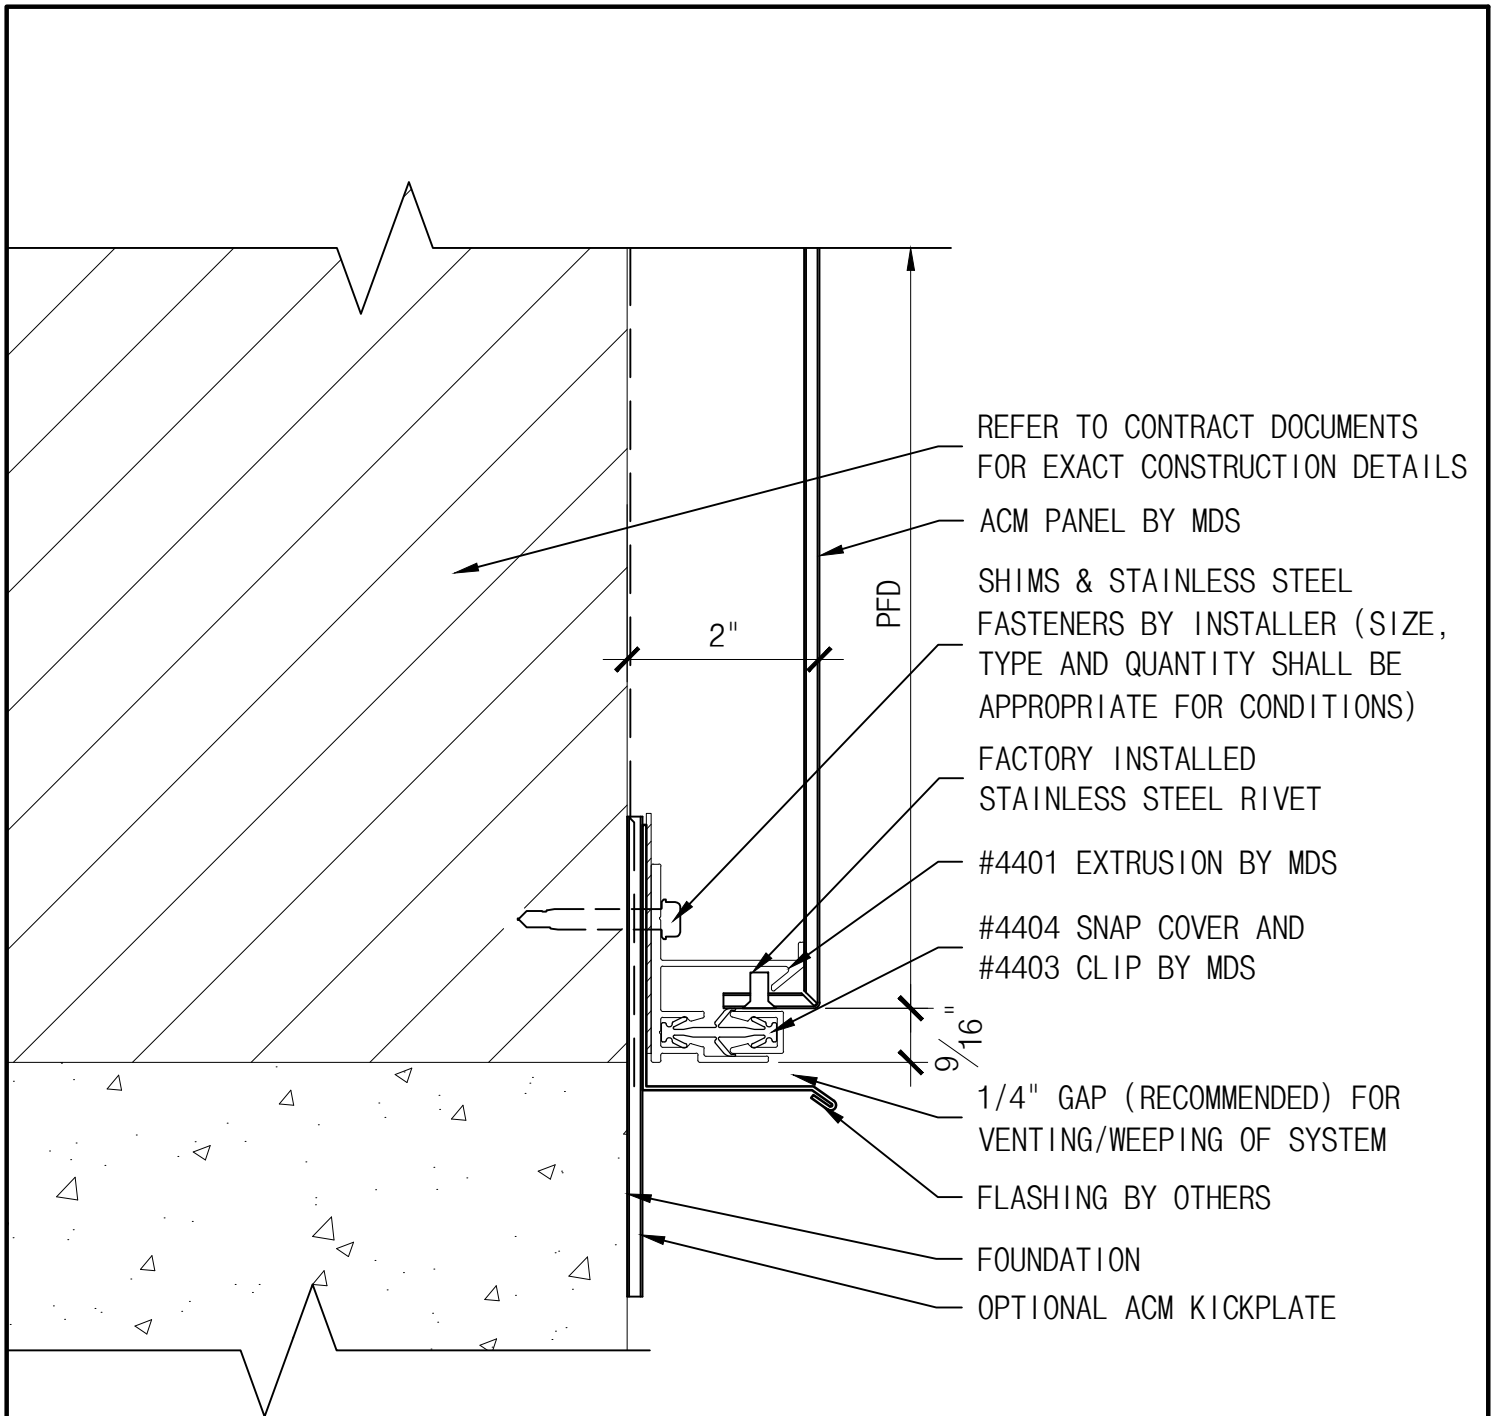

REFER TO CONTRACT DOCUMENTS FOR EXACT CONSTRUCTION DETAILS

ACM PANEL BY MDS

SHIMS & STAINLESS STEEL FASTENERS BY INSTALLER (SIZE, TYPE AND QUANTITY SHALL BE APPROPRIATE FOR CONDITIONS)

FACTORY INSTALLED STAINLESS STEEL RIVET

#4401 EXTRUSION BY MDS

#4404 SNAP COVER AND #4403 CLIP BY MDS

1/4" GAP (RECOMMENDED) FOR VENTING/WEEPING OF SYSTEM

FLASHING BY OTHERS

FOUNDATION

OPTIONAL ACM KICKPLATE


NOTE:
AIR/MOISTURE BARRIER INSTALLER MUST PROVIDE WEATHER TIGHT SEAL AT ALL BARRIER TERMINATIONS


THE INFORMATION CONTAINED IN THIS DRAWING IS THE SOLE PROPERTY OF METAL DESIGN SYSTEMS. ANY REPRODUCTION, IN PART OR WHOLE, WITHOUT THE WRITTEN PERMISSION OF METAL DESIGN SYSTEMS IS PROHIBITED.




METAL DESIGN SYSTEMS
4150 C Street S.W.
CEDAR RAPIDS, IA. 52404
Ph. (319) 362-7454


PROJECT SERIES 44 DETAILS		
DRAWING DESCRIPTION TERMINATION AT FOUNDATION		
PROJECT NUMBER	DRAWING NUMBER S44-ACM-02	DATE 6.02.14
MATERIAL	SCALE 6" = 1'-0"	DRAWN BY

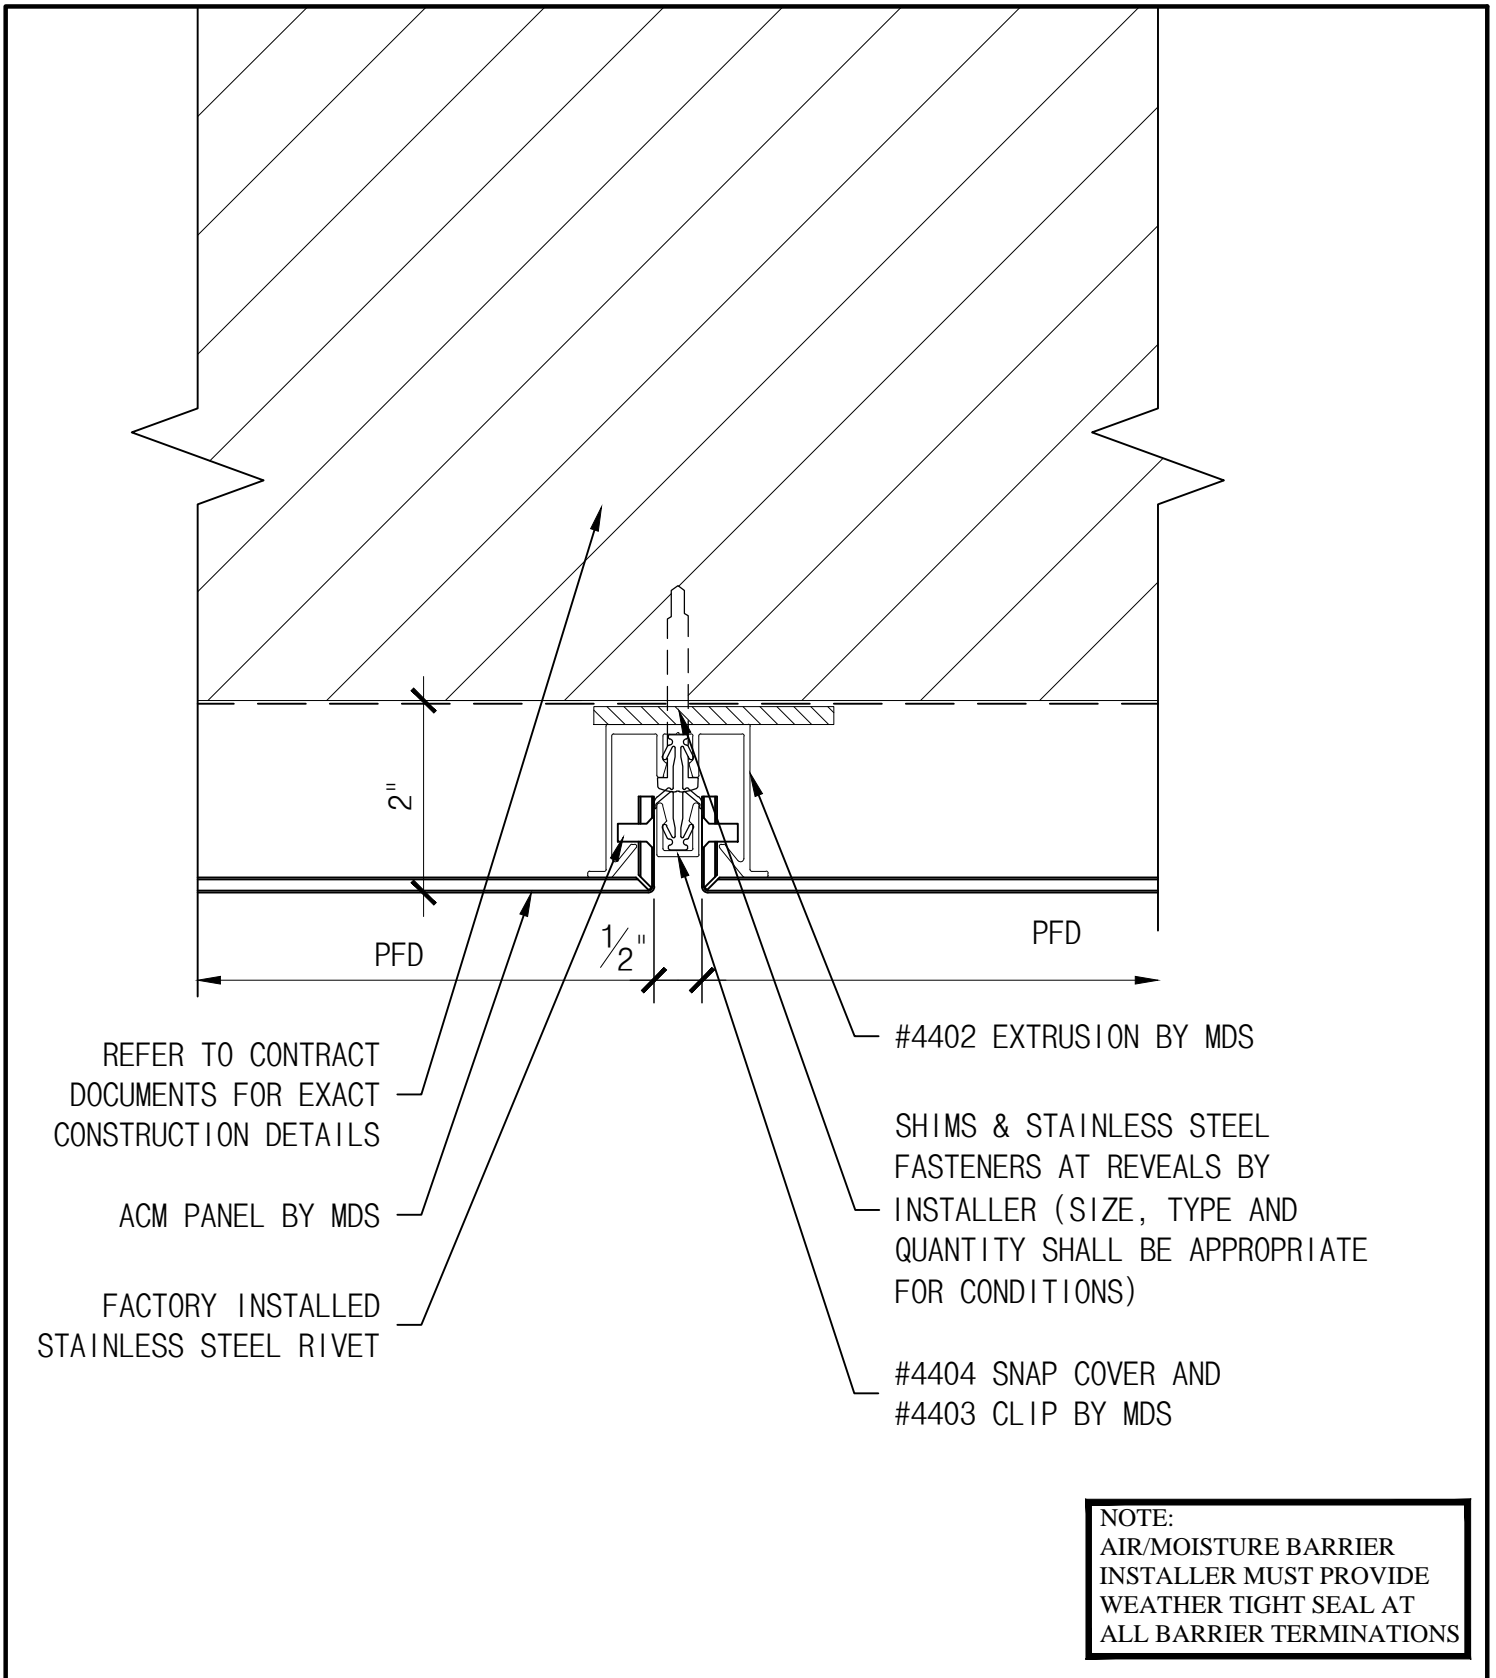


<p>THE INFORMATION CONTAINED IN THIS DRAWING IS THE SOLE PROPERTY OF METAL DESIGN SYSTEMS. ANY REPRODUCTION, IN PART OR WHOLE, WITHOUT THE WRITTEN PERMISSION OF METAL DESIGN SYSTEMS IS PROHIBITED.</p>	 METAL DESIGN SYSTEMS <small>DESIGNED FOR A PERFECT FIT.</small>	METAL DESIGN SYSTEMS	PROJECT			
		4150 C Street S.W. CEDAR RAPIDS, IA. 52404 Ph. (319) 362-7454	SERIES 44 DETAILS			
		DRAWING DESCRIPTION			DATE	
		VERTICAL PANEL JOINT			6.02.14	
MATERIAL		PROJECT NUMBER	DRAWING NUMBER	DRAWN BY		
		SCALE	S44-ACM-03			
		6" = 1'-0"				

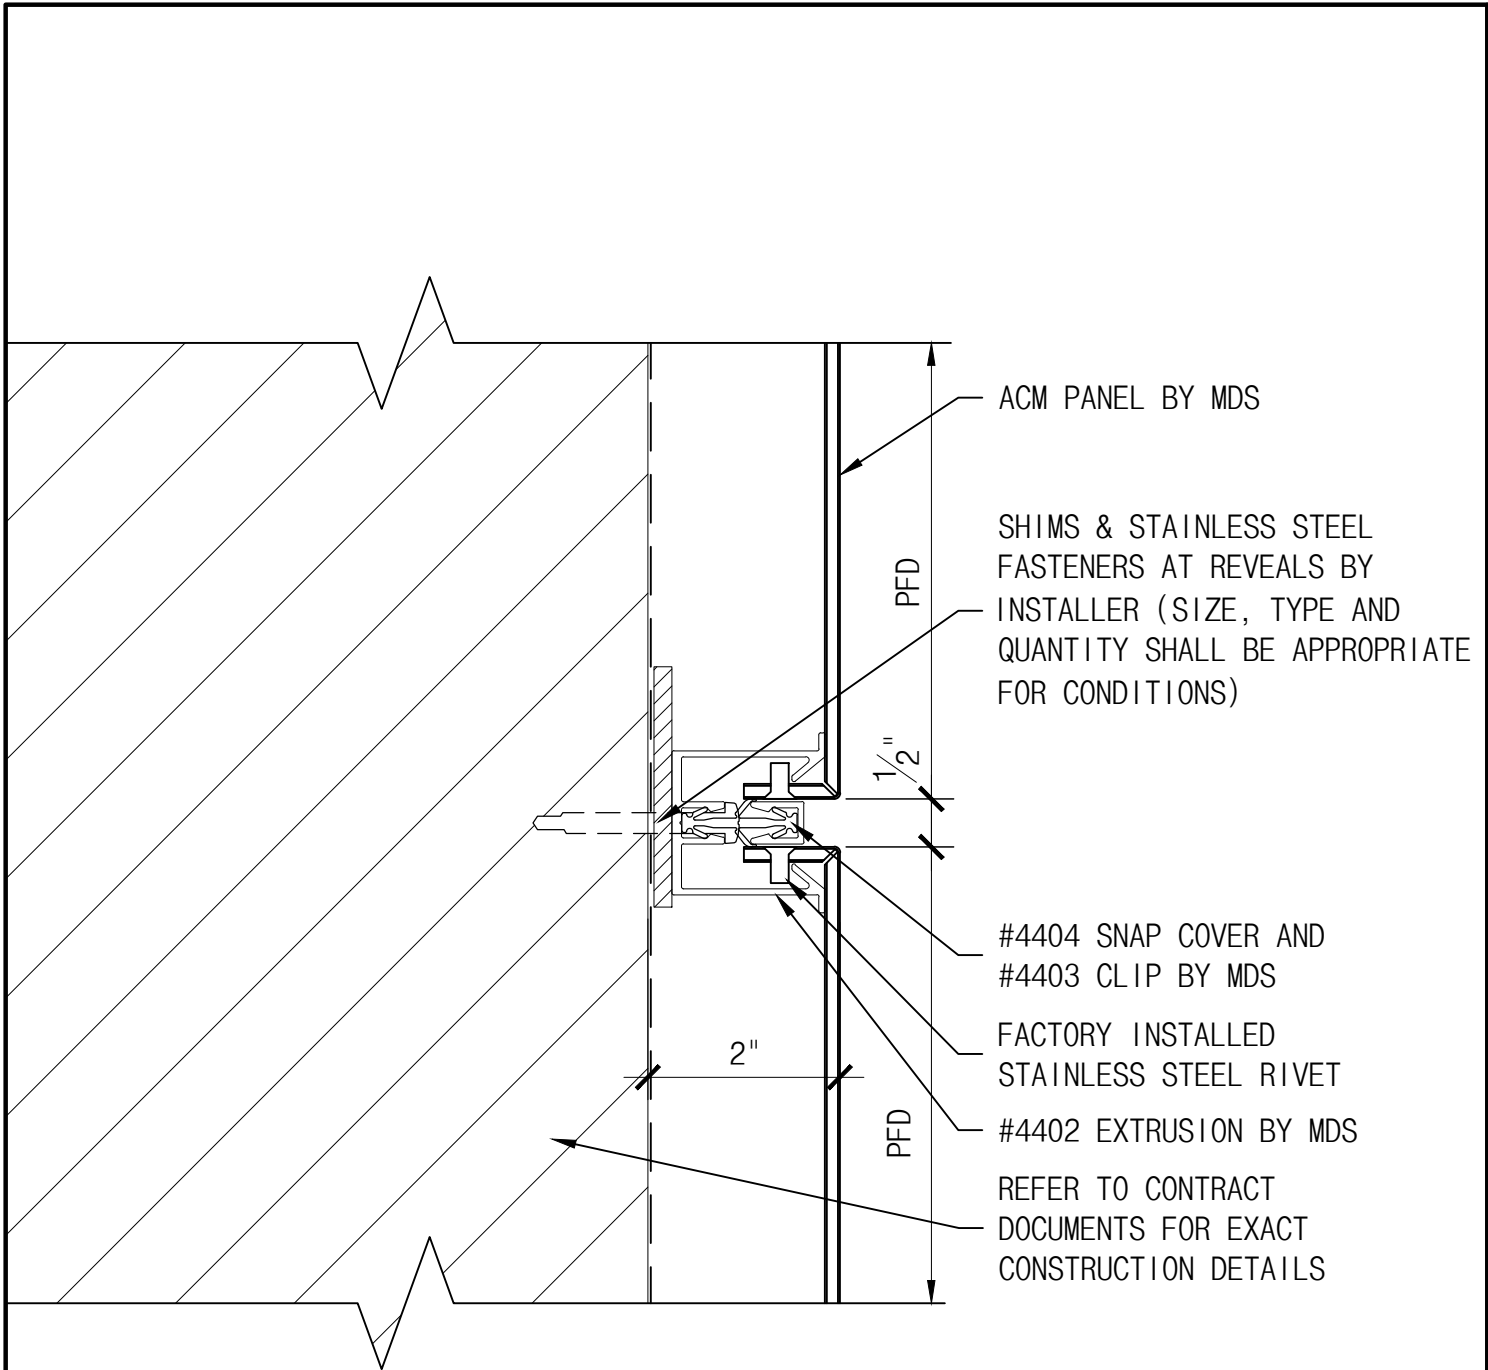

NOTE:
 AIR/MOISTURE BARRIER
 INSTALLER MUST PROVIDE
 WEATHER TIGHT SEAL AT
 ALL BARRIER TERMINATIONS

<p>THE INFORMATION CONTAINED IN THIS DRAWING IS THE SOLE PROPERTY OF METAL DESIGN SYSTEMS. ANY REPRODUCTION, IN PART OR WHOLE, WITHOUT THE WRITTEN PERMISSION OF METAL DESIGN SYSTEMS IS PROHIBITED.</p>	 METAL DESIGN SYSTEMS <small>DESIGNED FOR A PERFECT FIT.</small>	METAL DESIGN SYSTEMS		PROJECT SERIES 44 DETAILS			
		4150 C Street S.W. CEDAR RAPIDS, IA. 52404 Ph. (319) 362-7454		DRAWING DESCRIPTION HORIZONTAL PANEL JOINT			
		MATERIAL		PROJECT NUMBER	DRAWING NUMBER S44-ACM-04	DATE 6.02.14	
				SCALE 6" = 1'-0"		DRAWN BY	

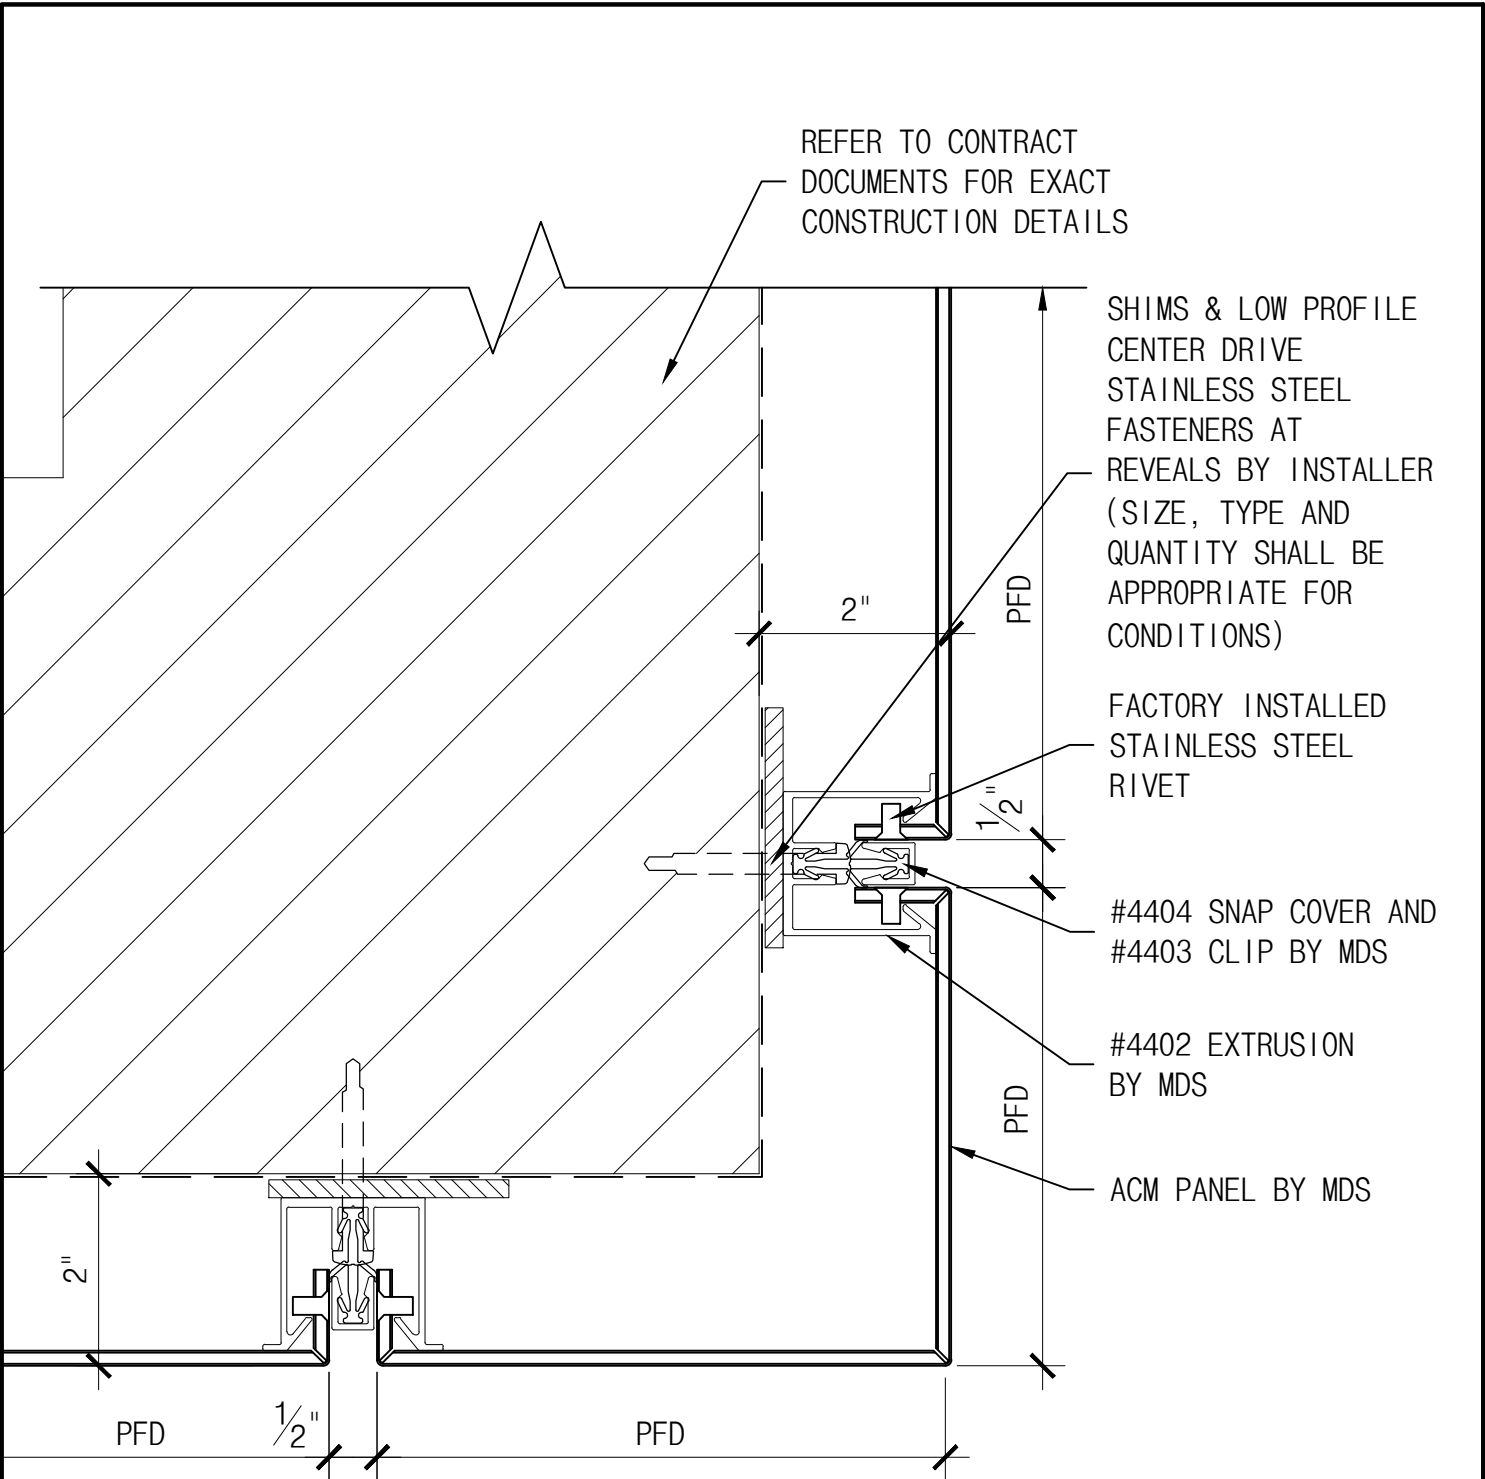

REFER TO CONTRACT DOCUMENTS FOR EXACT CONSTRUCTION DETAILS

SHIMS & LOW PROFILE CENTER DRIVE STAINLESS STEEL FASTENERS AT REVEALS BY INSTALLER (SIZE, TYPE AND QUANTITY SHALL BE APPROPRIATE FOR CONDITIONS)

FACTORY INSTALLED STAINLESS STEEL RIVET

#4404 SNAP COVER AND #4403 CLIP BY MDS

#4402 EXTRUSION BY MDS

ACM PANEL BY MDS


NOTE:
AIR/MOISTURE BARRIER INSTALLER MUST PROVIDE WEATHER TIGHT SEAL AT ALL BARRIER TERMINATIONS

THE INFORMATION CONTAINED IN THIS DRAWING IS THE SOLE PROPERTY OF METAL DESIGN SYSTEMS. ANY REPRODUCTION, IN PART OR WHOLE, WITHOUT THE WRITTEN PERMISSION OF METAL DESIGN SYSTEMS IS PROHIBITED.



METAL DESIGN SYSTEMS
4150 C Street S.W.
CEDAR RAPIDS, IA. 52404
Ph. (319) 362-7454

PROJECT SERIES 44 DETAILS		
DRAWING DESCRIPTION OUTSIDE CORNER		
PROJECT NUMBER	DRAWING NUMBER S44-ACM-05	DATE 6.02.14
MATERIAL	SCALE 6" = 1'-0"	DRAWN BY

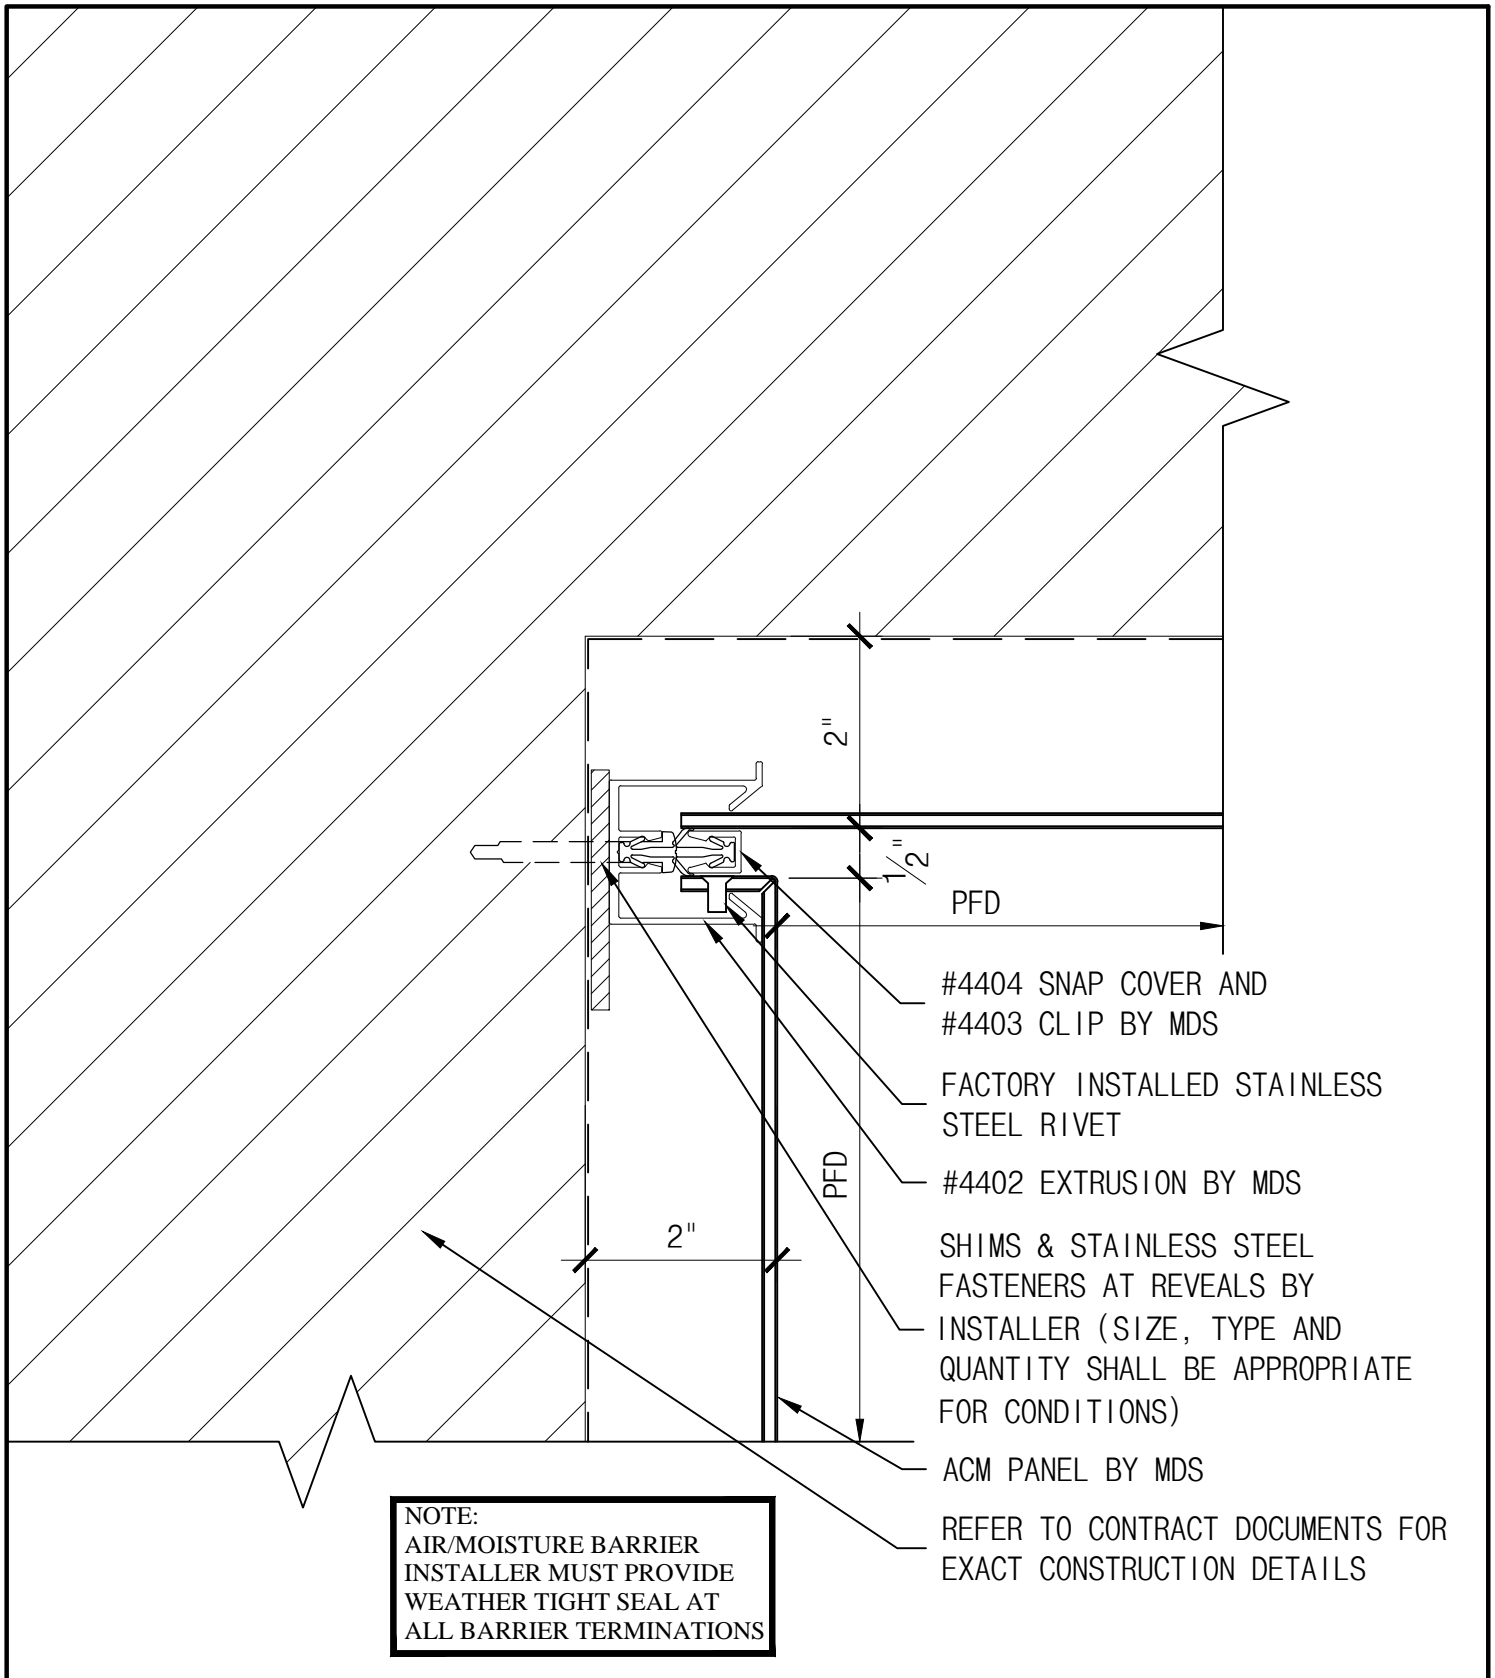


NOTE:
 AIR/MOISTURE BARRIER
 INSTALLER MUST PROVIDE
 WEATHER TIGHT SEAL AT
 ALL BARRIER TERMINATIONS

THE INFORMATION CONTAINED IN THIS DRAWING IS THE SOLE PROPERTY OF METAL DESIGN SYSTEMS. ANY REPRODUCTION, IN PART OR WHOLE, WITHOUT THE WRITTEN PERMISSION OF METAL DESIGN SYSTEMS IS PROHIBITED.




METAL DESIGN SYSTEMS
 4150 C Street S.W.
 CEDAR RAPIDS, IA. 52404
 Ph. (319) 362-7454


PROJECT SERIES 44 DETAILS		
DRAWING DESCRIPTION #4402 INSIDE CORNER		
PROJECT NUMBER	DRAWING NUMBER S44-ACM-06A	DATE 6.02.14
MATERIAL	SCALE 6" = 1'-0"	DRAWN BY

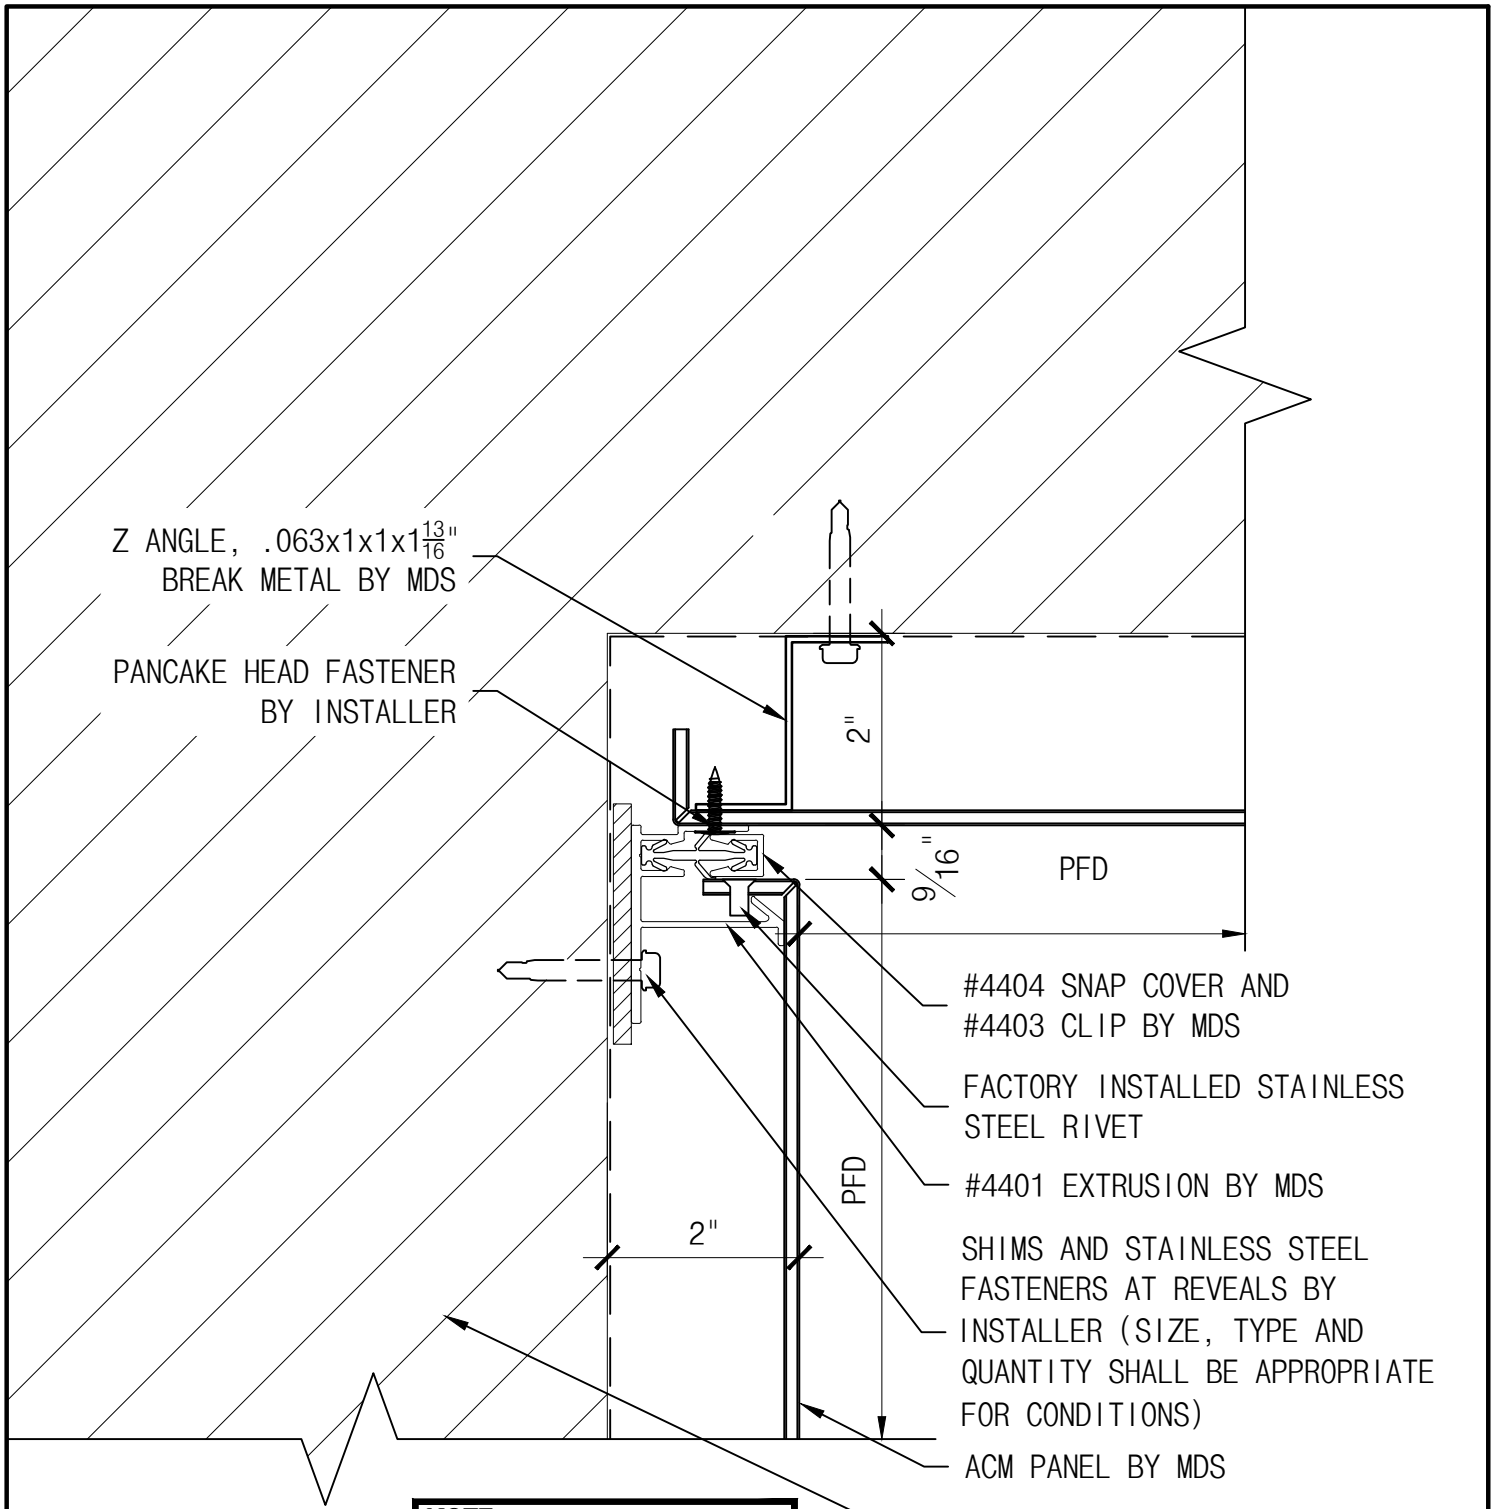

NOTE:
AIR/MOISTURE BARRIER
INSTALLER MUST PROVIDE
WEATHER TIGHT SEAL AT
ALL BARRIER TERMINATIONS

REFER TO CONTRACT DOCUMENTS FOR
EXACT CONSTRUCTION DETAILS

<p>THE INFORMATION CONTAINED IN THIS DRAWING IS THE SOLE PROPERTY OF METAL DESIGN SYSTEMS. ANY REPRODUCTION, IN PART OR WHOLE, WITHOUT THE WRITTEN PERMISSION OF METAL DESIGN SYSTEMS IS PROHIBITED.</p>	 <p>METAL DESIGN SYSTEMS DESIGNED FOR A PERFECT FIT.</p>	<p>METAL DESIGN SYSTEMS</p>		<p>PROJECT SERIES 44 DETAILS</p>			
		<p>4150 C Street S.W. CEDAR RAPIDS, IA. 52404 Ph. (319) 362-7454</p>		<p>DRAWING DESCRIPTION #4401 INSIDE CORNER</p>			
		<p>MATERIAL</p>		<p>PROJECT NUMBER</p>	<p>DRAWING NUMBER S44-ACM-06B</p>	<p>DATE 6.02.14</p>	
		<p>SCALE 6" = 1'-0"</p>		<p>DRAWN BY</p>			

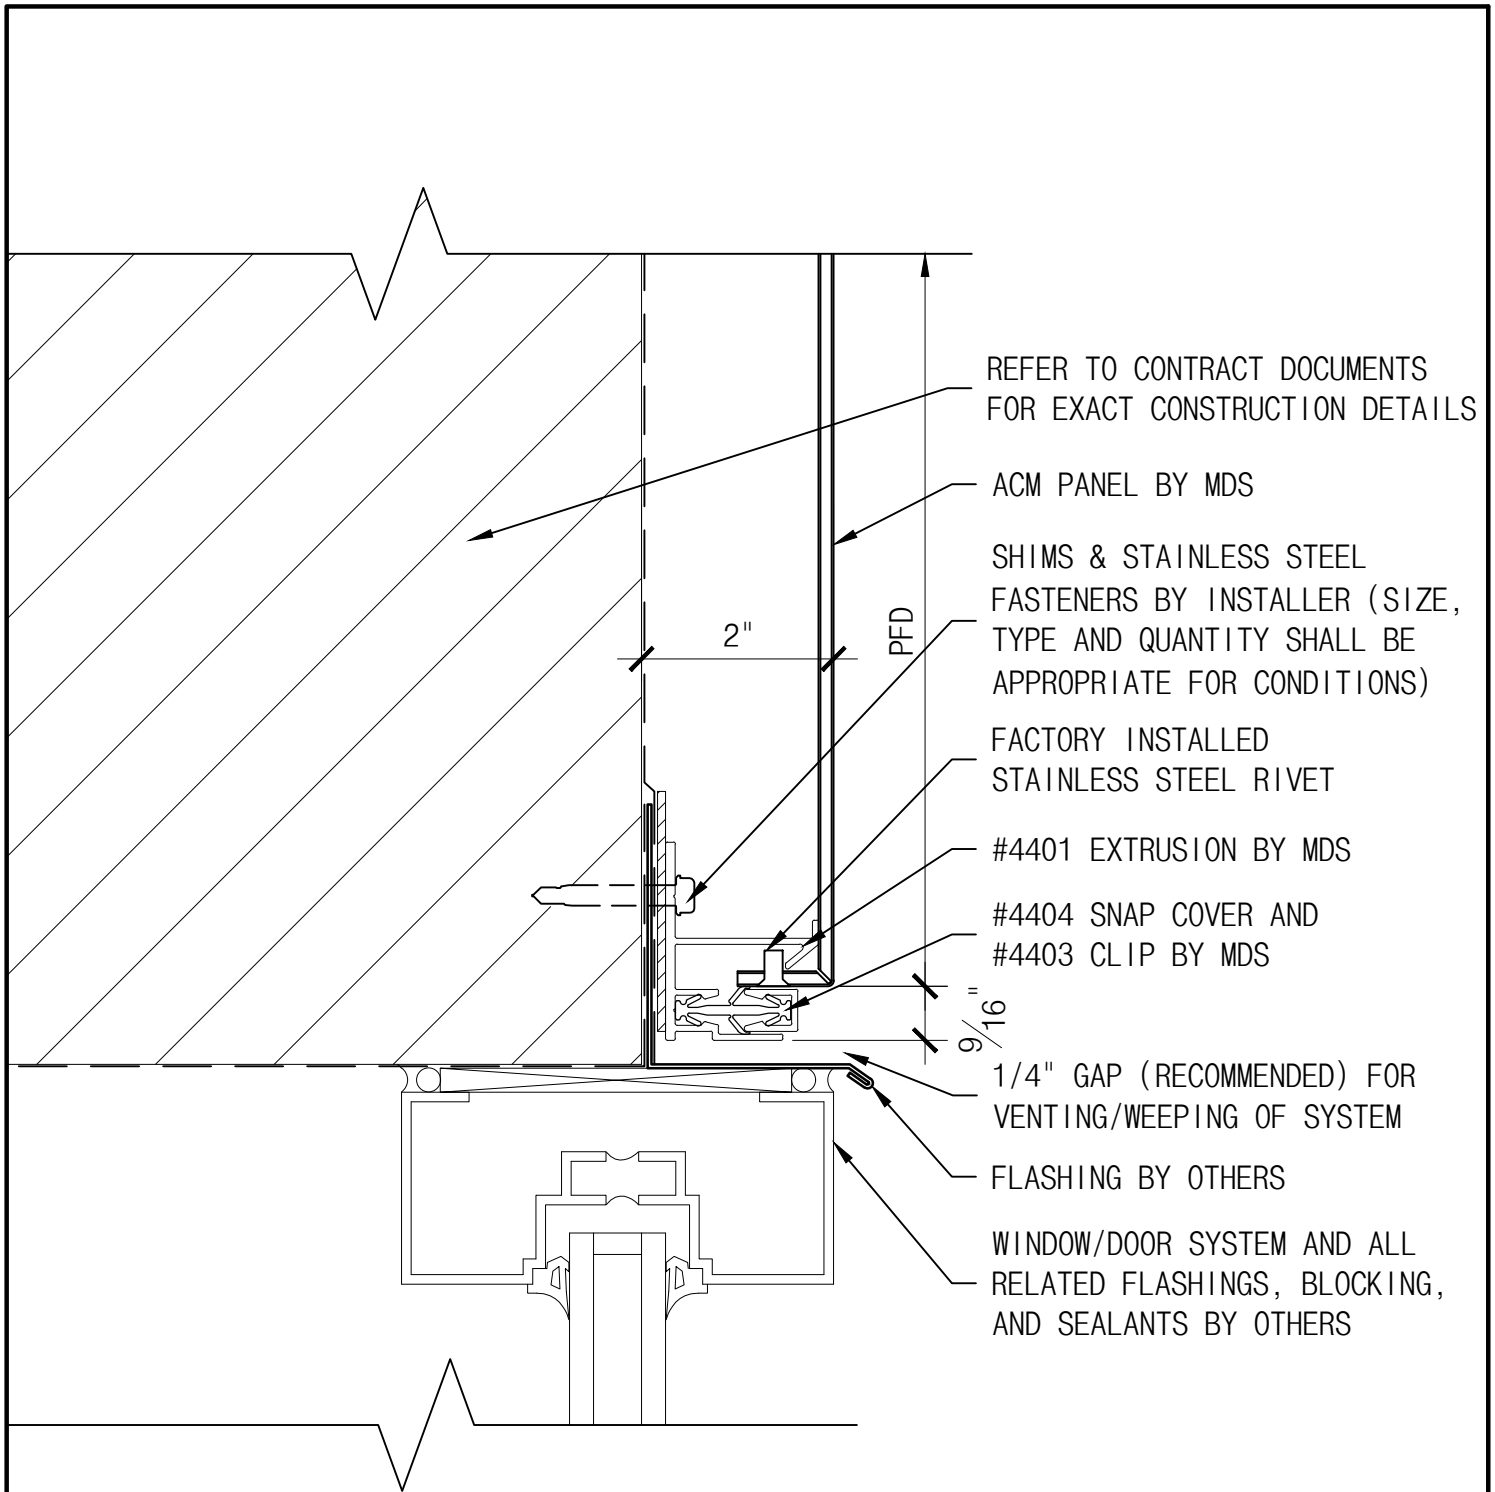

REFER TO CONTRACT DOCUMENTS FOR EXACT CONSTRUCTION DETAILS

ACM PANEL BY MDS

SHIMS & STAINLESS STEEL FASTENERS BY INSTALLER (SIZE, TYPE AND QUANTITY SHALL BE APPROPRIATE FOR CONDITIONS)

FACTORY INSTALLED STAINLESS STEEL RIVET

#4401 EXTRUSION BY MDS


#4404 SNAP COVER AND #4403 CLIP BY MDS


1/4" GAP (RECOMMENDED) FOR VENTING/WEEPING OF SYSTEM

FLASHING BY OTHERS

WINDOW/DOOR SYSTEM AND ALL RELATED FLASHINGS, BLOCKING, AND SEALANTS BY OTHERS

NOTE:
AIR/MOISTURE BARRIER
INSTALLER MUST PROVIDE
WEATHER TIGHT SEAL AT
ALL BARRIER TERMINATIONS

<p>THE INFORMATION CONTAINED IN THIS DRAWING IS THE SOLE PROPERTY OF METAL DESIGN SYSTEMS. ANY REPRODUCTION, IN PART OR WHOLE, WITHOUT THE WRITTEN PERMISSION OF METAL DESIGN SYSTEMS IS PROHIBITED.</p>	 METAL DESIGN SYSTEMS <small>DESIGNED FOR A PERFECT FIT.</small>	METAL DESIGN SYSTEMS		PROJECT SERIES 44 DETAILS			
		4150 C Street S.W. CEDAR RAPIDS, IA. 52404 Ph. (319) 362-7454		DRAWING DESCRIPTION WINDOW/DOOR HEAD			
		MATERIAL		PROJECT NUMBER	DRAWING NUMBER S44-ACM-07	DATE 6.02.14	
				SCALE 6" = 1'-0"	DRAWN BY		

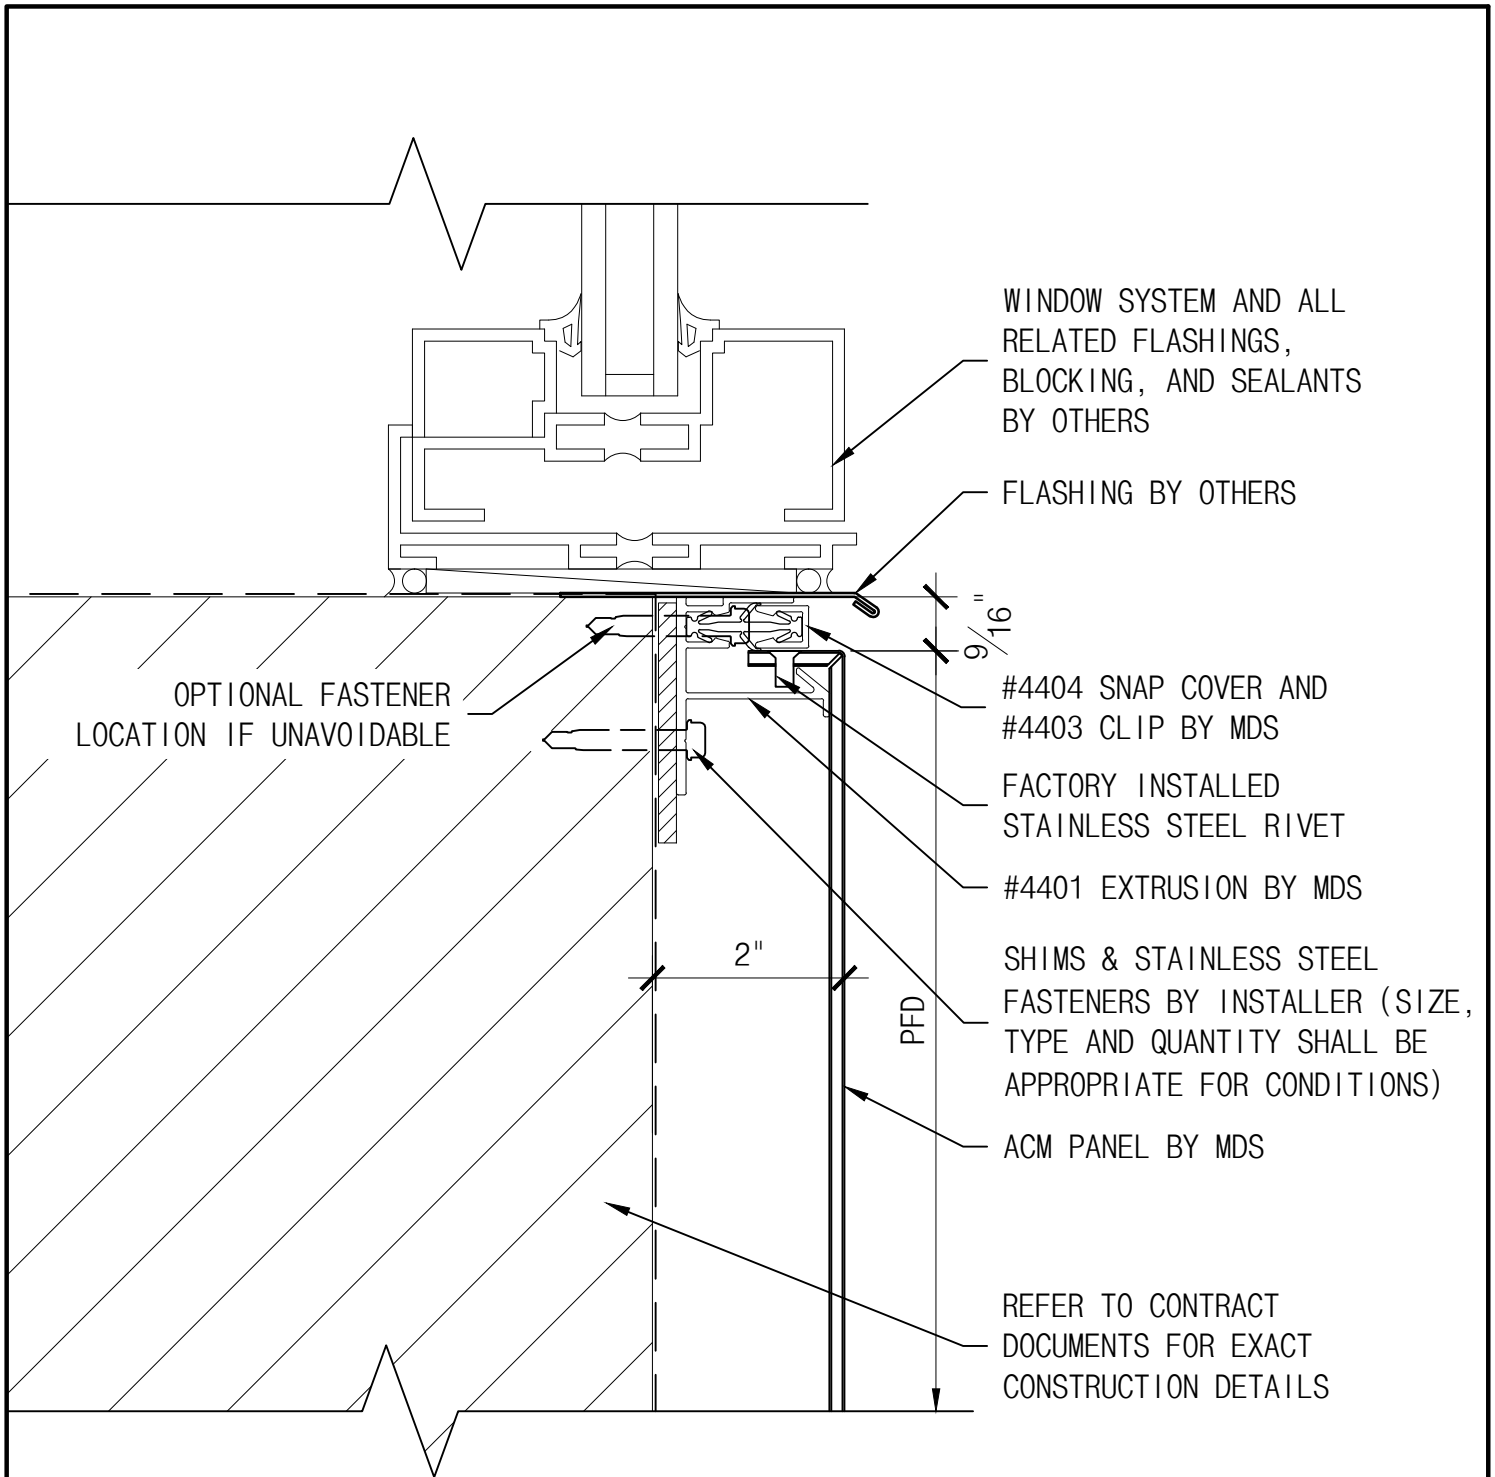

WINDOW SYSTEM AND ALL RELATED FLASHINGS, BLOCKING, AND SEALANTS BY OTHERS

FLASHING BY OTHERS

OPTIONAL FASTENER LOCATION IF UNAVOIDABLE

#4404 SNAP COVER AND #4403 CLIP BY MDS

FACTORY INSTALLED STAINLESS STEEL RIVET


#4401 EXTRUSION BY MDS


SHIMS & STAINLESS STEEL FASTENERS BY INSTALLER (SIZE, TYPE AND QUANTITY SHALL BE APPROPRIATE FOR CONDITIONS)


ACM PANEL BY MDS


REFER TO CONTRACT DOCUMENTS FOR EXACT CONSTRUCTION DETAILS

NOTE:
AIR/MOISTURE BARRIER INSTALLER MUST PROVIDE WEATHER TIGHT SEAL AT ALL BARRIER TERMINATIONS

<p>THE INFORMATION CONTAINED IN THIS DRAWING IS THE SOLE PROPERTY OF METAL DESIGN SYSTEMS. ANY REPRODUCTION, IN PART OR WHOLE, WITHOUT THE WRITTEN PERMISSION OF METAL DESIGN SYSTEMS IS PROHIBITED.</p>	 <p>METAL DESIGN SYSTEMS DESIGNED FOR A PERFECT FIT.</p>	<p>METAL DESIGN SYSTEMS</p>		<p>PROJECT SERIES 44 DETAILS</p>			
		<p>4150 C Street S.W. CEDAR RAPIDS, IA. 52404 Ph. (319) 362-7454</p>		<p>DRAWING DESCRIPTION WINDOW SILL</p>			
		<p>MATERIAL</p>		<p>PROJECT NUMBER</p>	<p>DRAWING NUMBER S44-ACM-08</p>	<p>DATE 6.02.14</p>	
		<p>SCALE 6" = 1'-0"</p>		<p>DRAWN BY</p>			

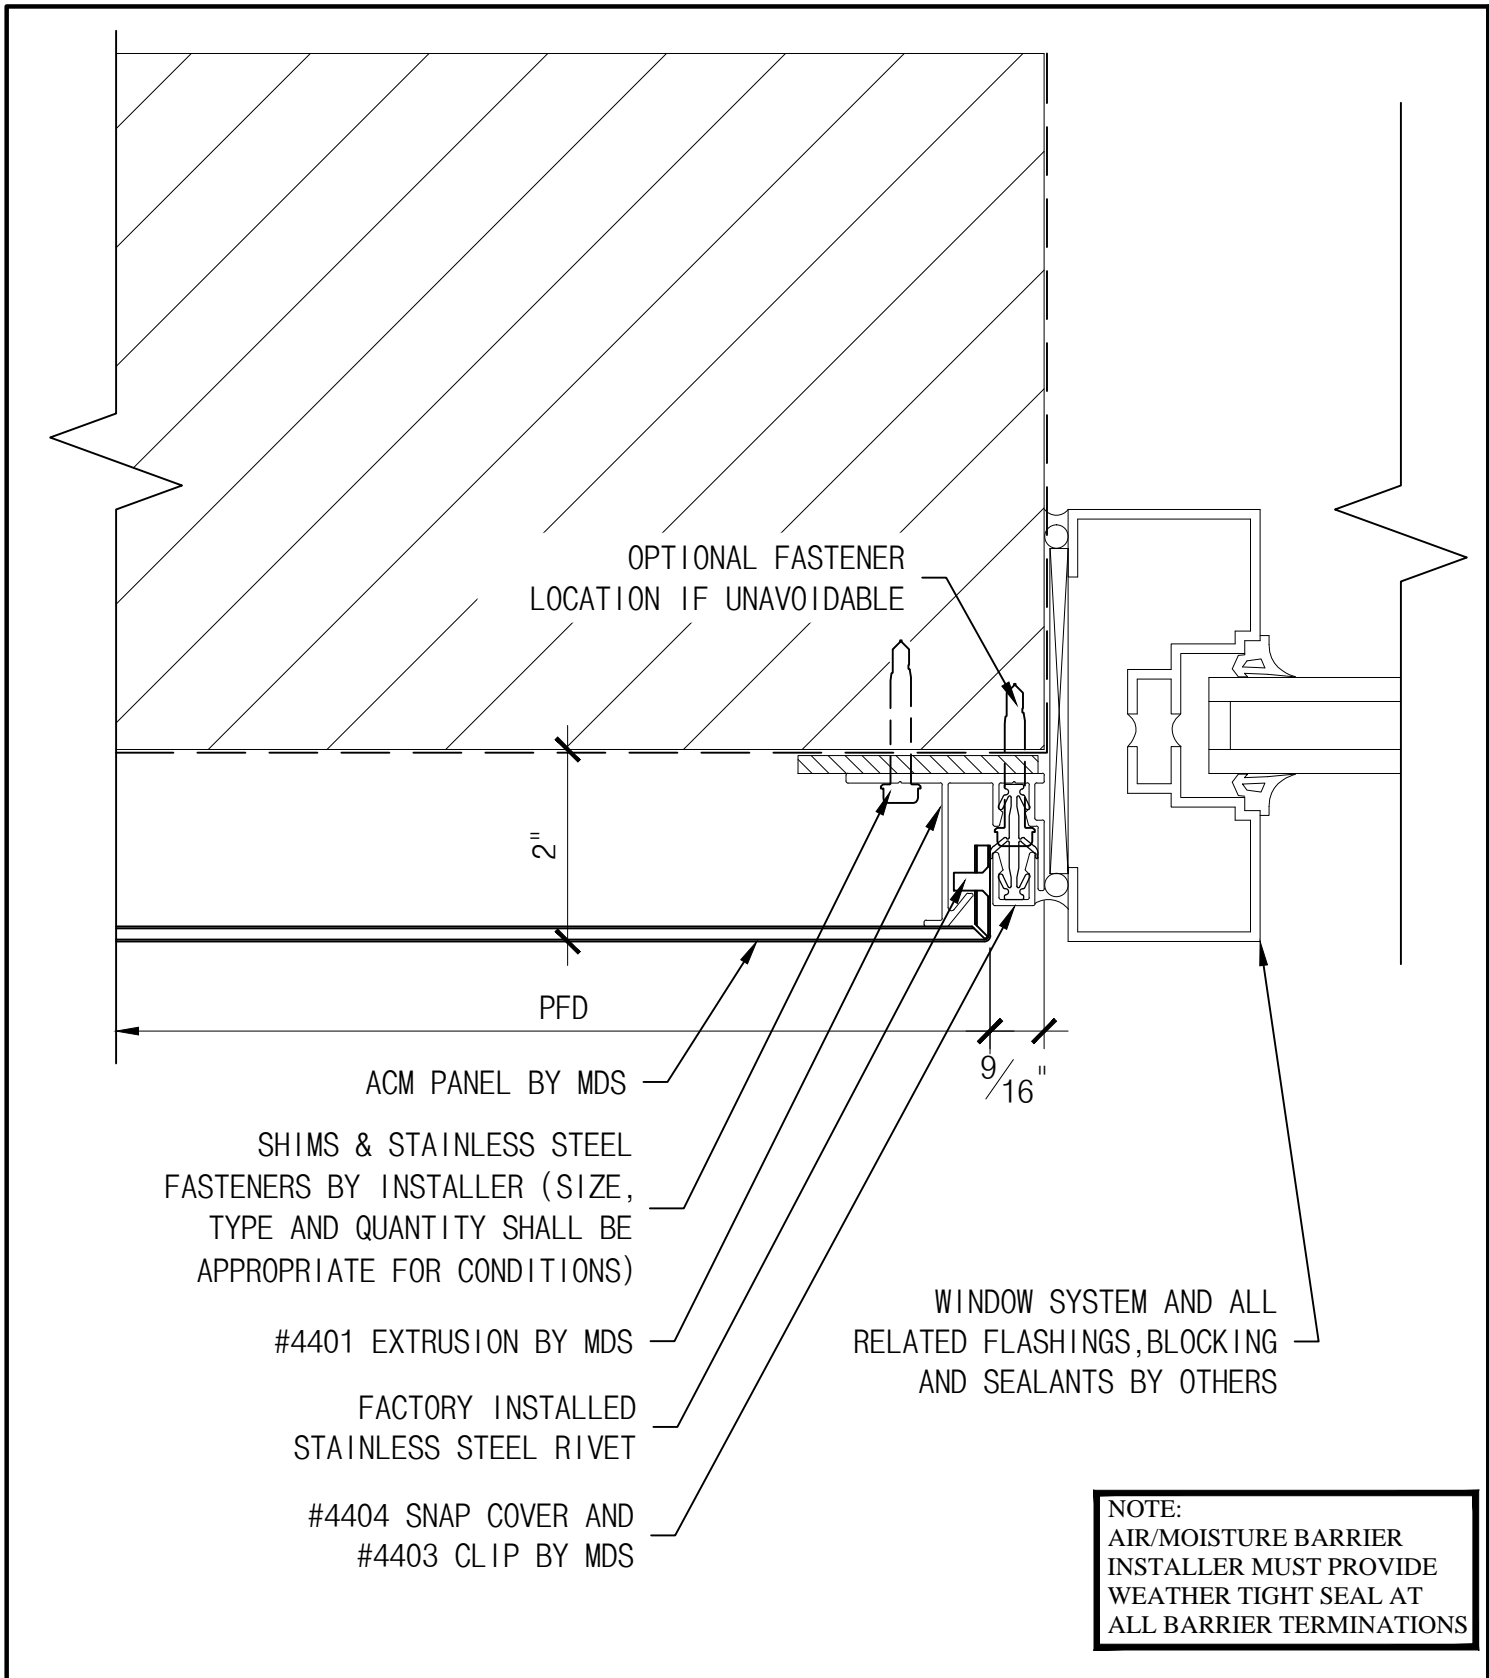

<p>THE INFORMATION CONTAINED IN THIS DRAWING IS THE SOLE PROPERTY OF METAL DESIGN SYSTEMS. ANY REPRODUCTION, IN PART OR WHOLE, WITHOUT THE WRITTEN PERMISSION OF METAL DESIGN SYSTEMS IS PROHIBITED.</p>	 <p>METAL DESIGN SYSTEMS DESIGNED FOR A PERFECT FIT.</p>	<p>METAL DESIGN SYSTEMS</p>		<p>PROJECT SERIES 44 DETAILS</p>		
		<p>4150 C Street S.W. CEDAR RAPIDS, IA. 52404 Ph. (319) 362-7454</p>		<p>DRAWING DESCRIPTION WINDOW/DOOR JAMB</p>		
		<p>MATERIAL</p>	<p>SCALE 6" = 1'-0"</p>	<p>PROJECT NUMBER</p>	<p>DRAWING NUMBER S44-ACM-09</p>	<p>DATE 6.02.14</p>
		<p>DRAWN BY</p>	<p>DRAWING NUMBER</p>	<p>PROJECT NUMBER</p>	<p>DRAWING NUMBER</p>	<p>DATE</p>

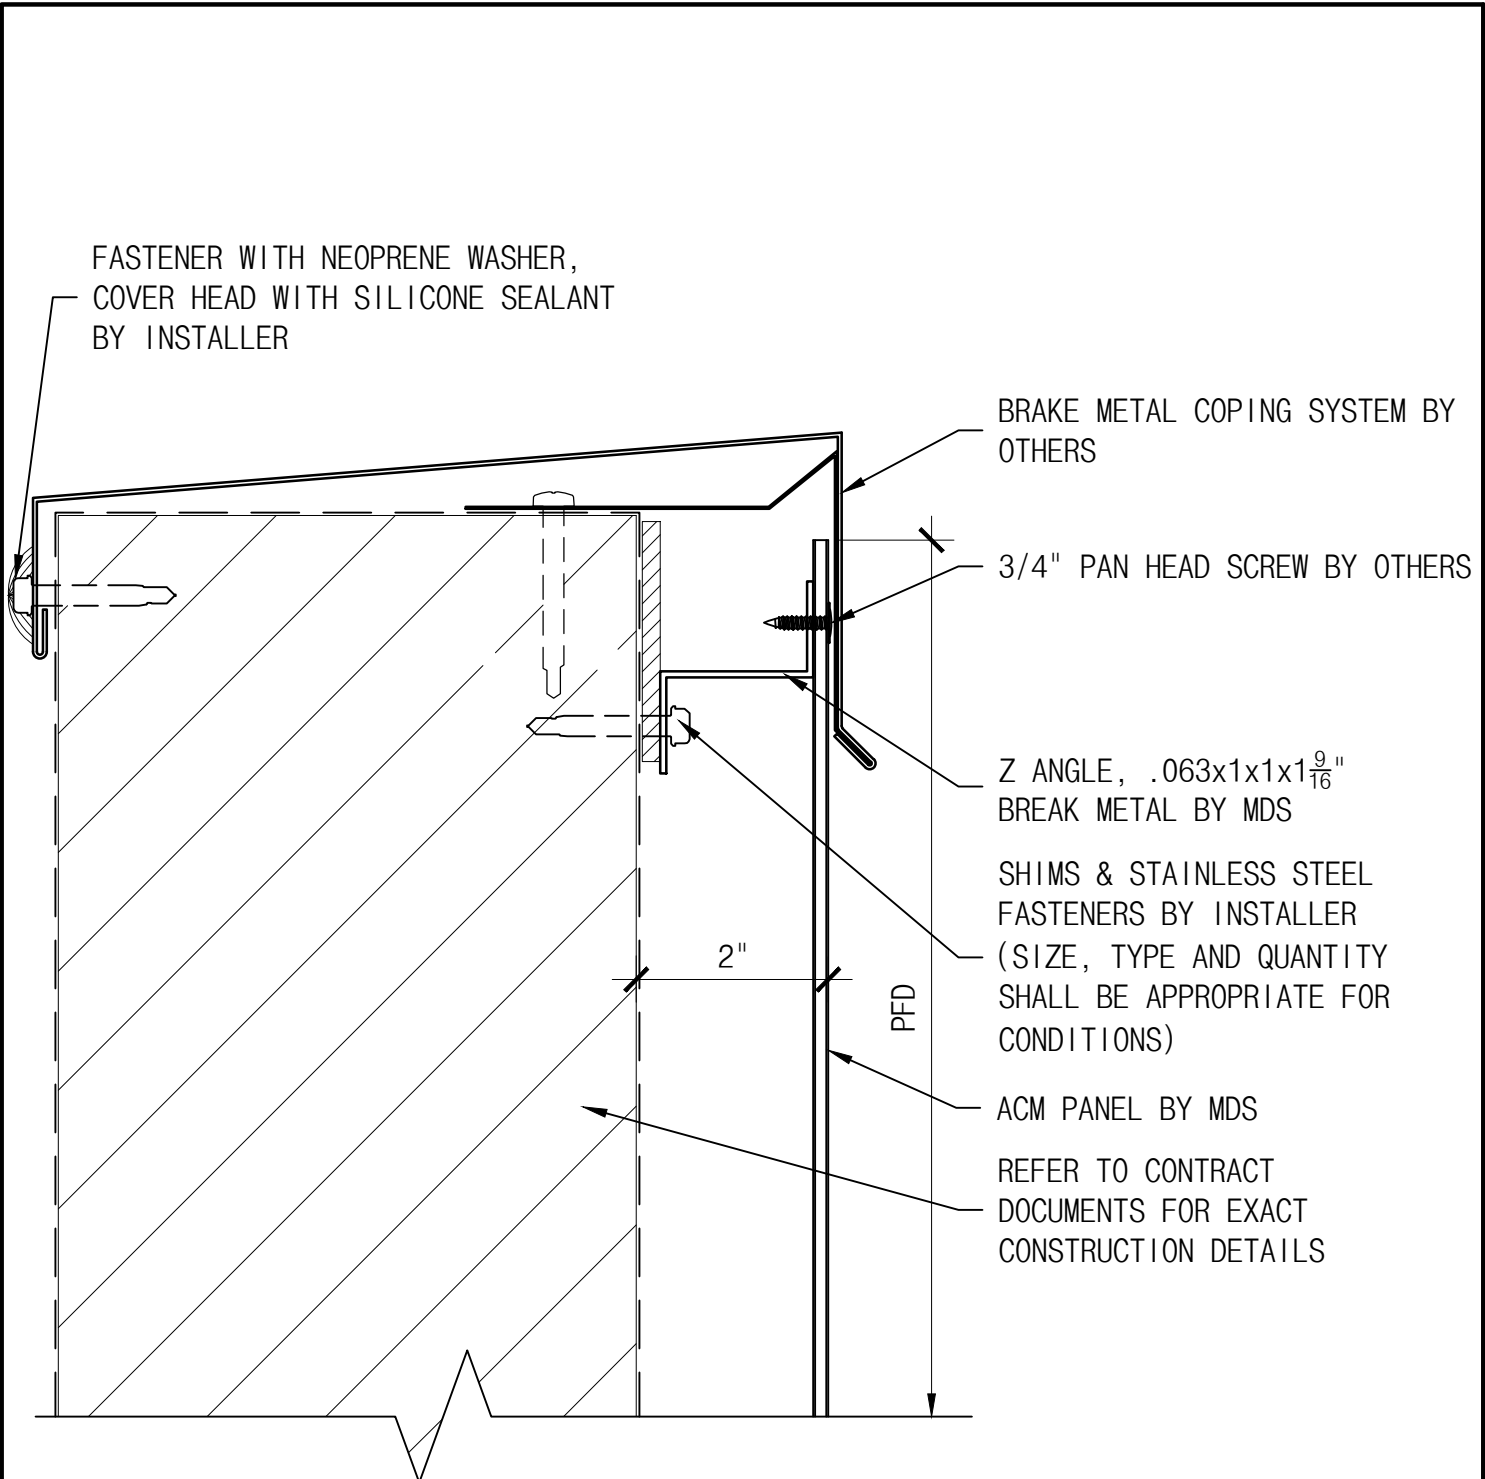

FASTENER WITH NEOPRENE WASHER,
COVER HEAD WITH SILICONE SEALANT
BY INSTALLER

BRAKE METAL COPING SYSTEM BY
OTHERS

3/4" PAN HEAD SCREW BY OTHERS

Z ANGLE, .063x1x1x1⁹/₁₆"
BREAK METAL BY MDS


SHIMS & STAINLESS STEEL
FASTENERS BY INSTALLER
(SIZE, TYPE AND QUANTITY
SHALL BE APPROPRIATE FOR
CONDITIONS)

ACM PANEL BY MDS


REFER TO CONTRACT
DOCUMENTS FOR EXACT
CONSTRUCTION DETAILS


NOTE:
AIR/MOISTURE BARRIER
INSTALLER MUST PROVIDE
WEATHER TIGHT SEAL AT
ALL BARRIER TERMINATIONS

<p>THE INFORMATION CONTAINED IN THIS DRAWING IS THE SOLE PROPERTY OF METAL DESIGN SYSTEMS. ANY REPRODUCTION, IN PART OR WHOLE, WITHOUT THE WRITTEN PERMISSION OF METAL DESIGN SYSTEMS IS PROHIBITED.</p>	 <p>METAL DESIGN SYSTEMS DESIGNED FOR A PERFECT FIT.</p>	<p>METAL DESIGN SYSTEMS</p>		<p>PROJECT SERIES 44 DETAILS</p>			
		<p>4150 C Street S.W. CEDAR RAPIDS, IA. 52404 Ph. (319) 362-7454</p>		<p>DRAWING DESCRIPTION BRAKE METAL COPING</p>			
		<p>MATERIAL</p>		<p>PROJECT NUMBER</p>	<p>DRAWING NUMBER S44-ACM-10A</p>	<p>DATE 6.02.14</p>	
		<p>SCALE 6" = 1'-0"</p>		<p>DRAWN BY</p>			

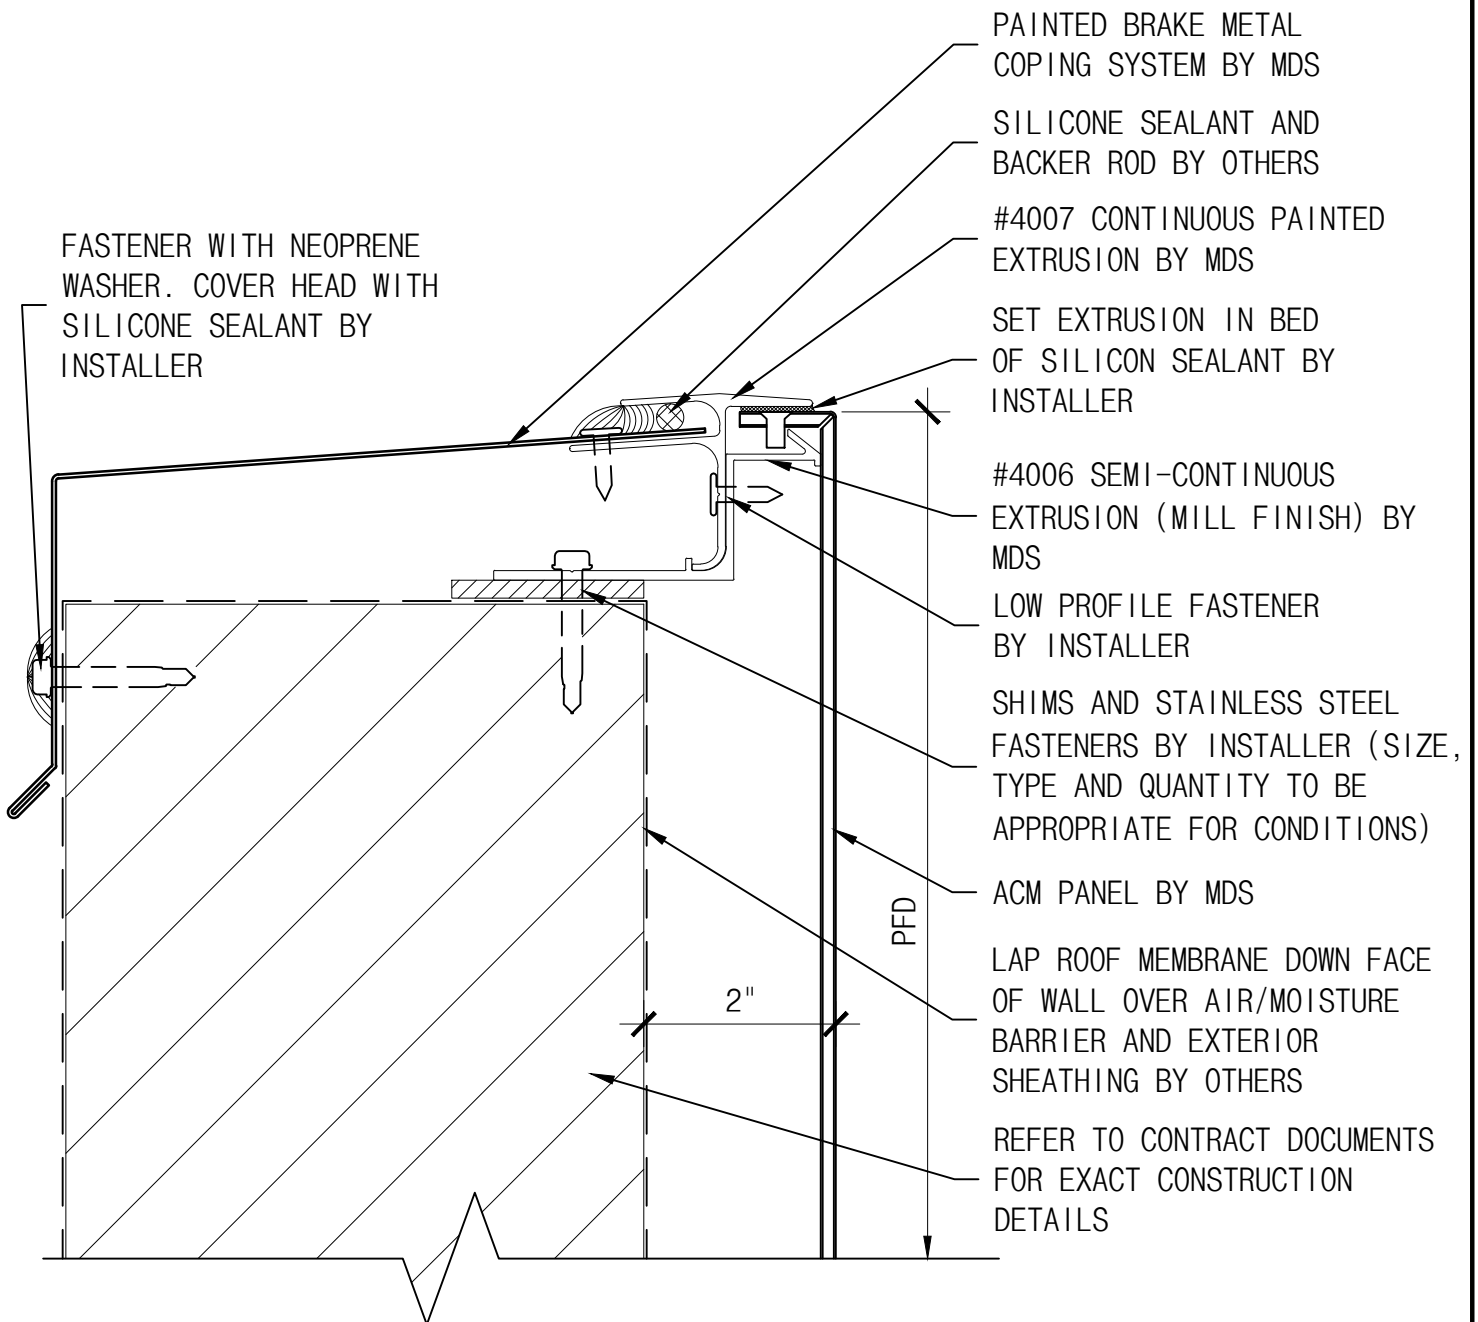


NOTE:
 AIR/MOISTURE BARRIER
 INSTALLER MUST PROVIDE
 WEATHER TIGHT SEAL AT
 ALL BARRIER TERMINATIONS

<p>THE INFORMATION CONTAINED IN THIS DRAWING IS THE SOLE PROPERTY OF METAL DESIGN SYSTEMS. ANY REPRODUCTION, IN PART OR WHOLE, WITHOUT THE WRITTEN PERMISSION OF METAL DESIGN SYSTEMS IS PROHIBITED.</p>	 METAL DESIGN SYSTEMS <small>DESIGNED FOR A PERFECT FIT.</small>	METAL DESIGN SYSTEMS		PROJECT SERIES 44 DETAILS			
		4150 C Street S.W. CEDAR RAPIDS, IA. 52404 Ph. (319) 362-7454		DRAWING DESCRIPTION PARAPET EXTRUSION DETAIL			
		MATERIAL		PROJECT NUMBER	DRAWING NUMBER S44-ACM-10B	DATE 6.02.14	
				SCALE 6" = 1'-0"		DRAWN BY	

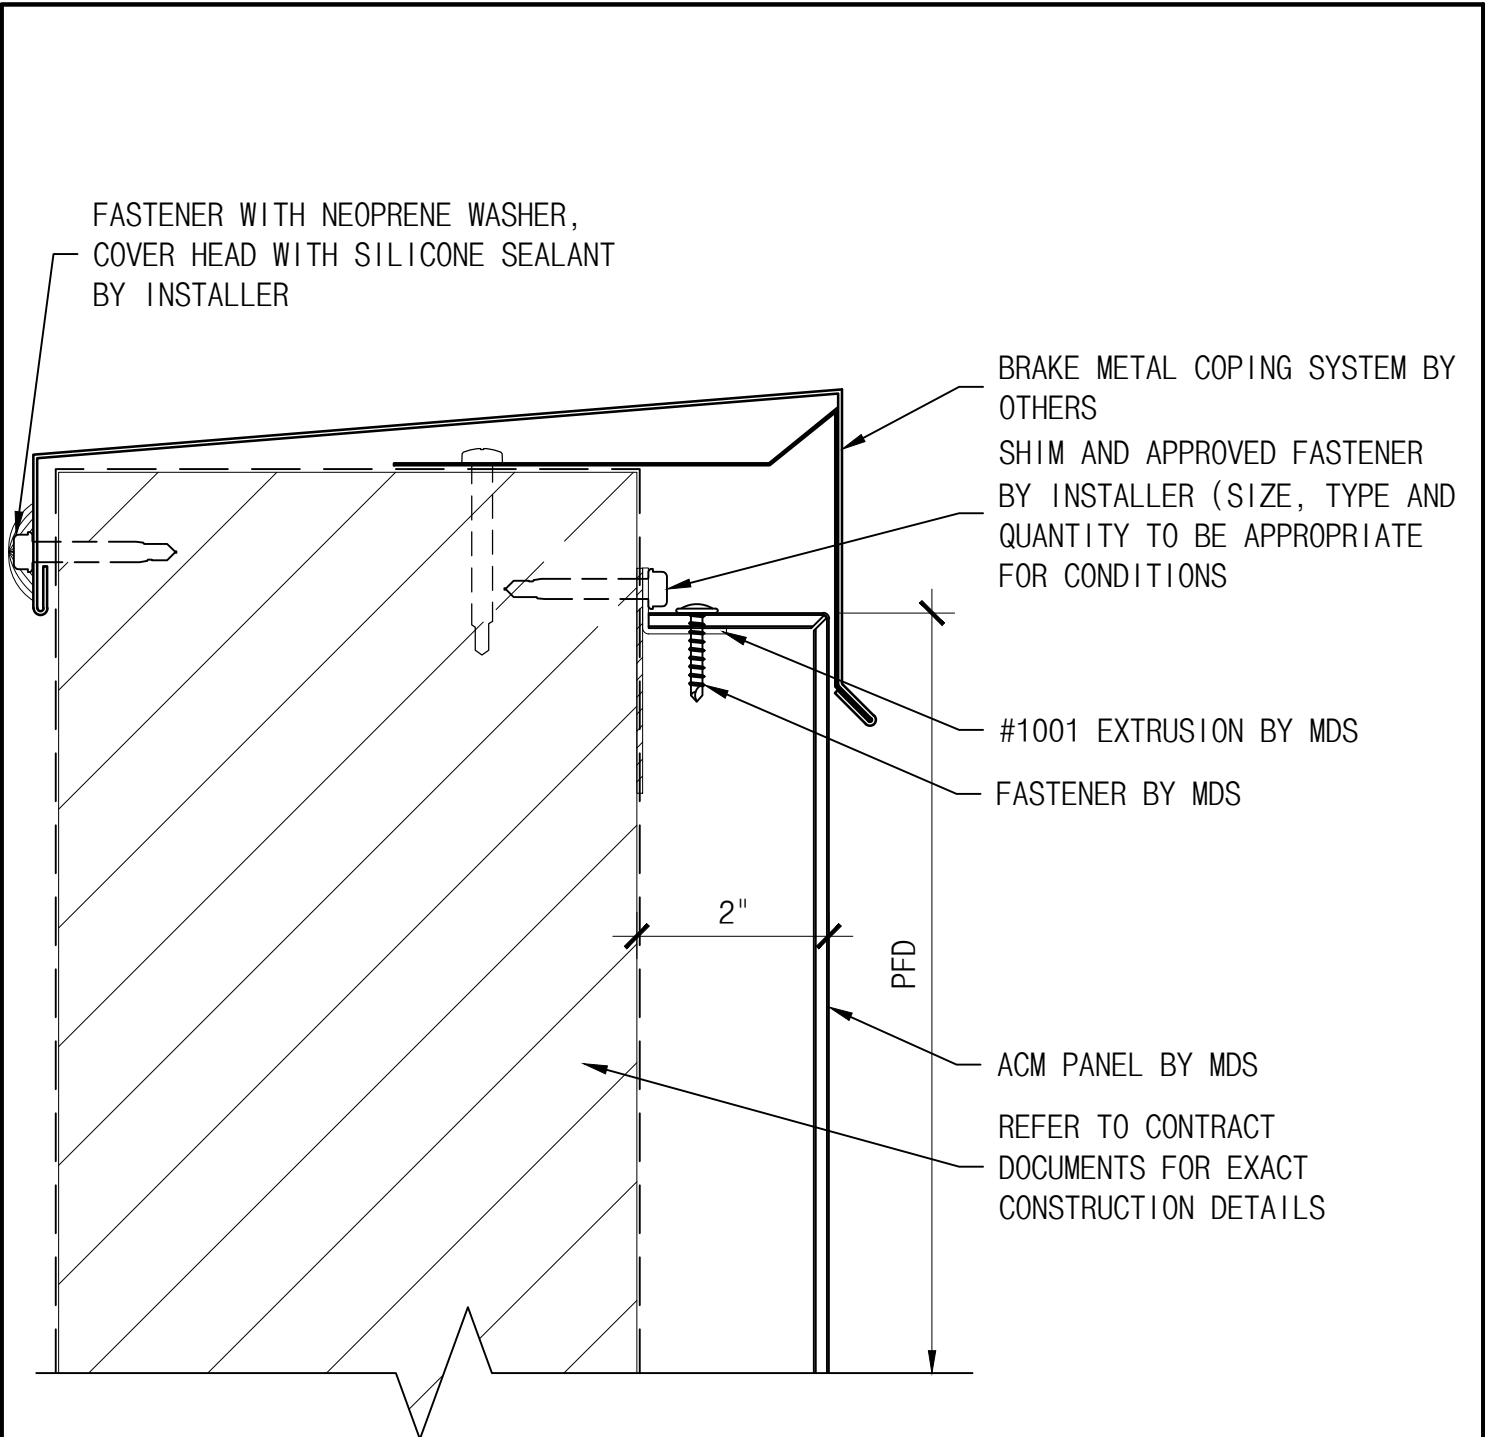

NOTE:
AIR/MOISTURE BARRIER
INSTALLER MUST PROVIDE
WEATHER TIGHT SEAL AT
ALL BARRIER TERMINATIONS

<p>THE INFORMATION CONTAINED IN THIS DRAWING IS THE SOLE PROPERTY OF METAL DESIGN SYSTEMS. ANY REPRODUCTION, IN PART OR WHOLE, WITHOUT THE WRITTEN PERMISSION OF METAL DESIGN SYSTEMS IS PROHIBITED.</p>	 <p>METAL DESIGN SYSTEMS DESIGNED FOR A PERFECT FIT.</p>	<p>METAL DESIGN SYSTEMS</p>		<p>PROJECT SERIES 44 DETAILS</p>			
		<p>4150 C Street S.W. CEDAR RAPIDS, IA. 52404 Ph. (319) 362-7454</p>		<p>DRAWING DESCRIPTION BRAKE METAL COPING</p>			
		<p>MATERIAL</p>		<p>PROJECT NUMBER</p>	<p>DRAWING NUMBER S44-ACM-10C</p>	<p>DATE 6.02.14</p>	
		<p>6" = 1'-0"</p>		<p>SCALE</p>		<p>DRAWN BY</p>	

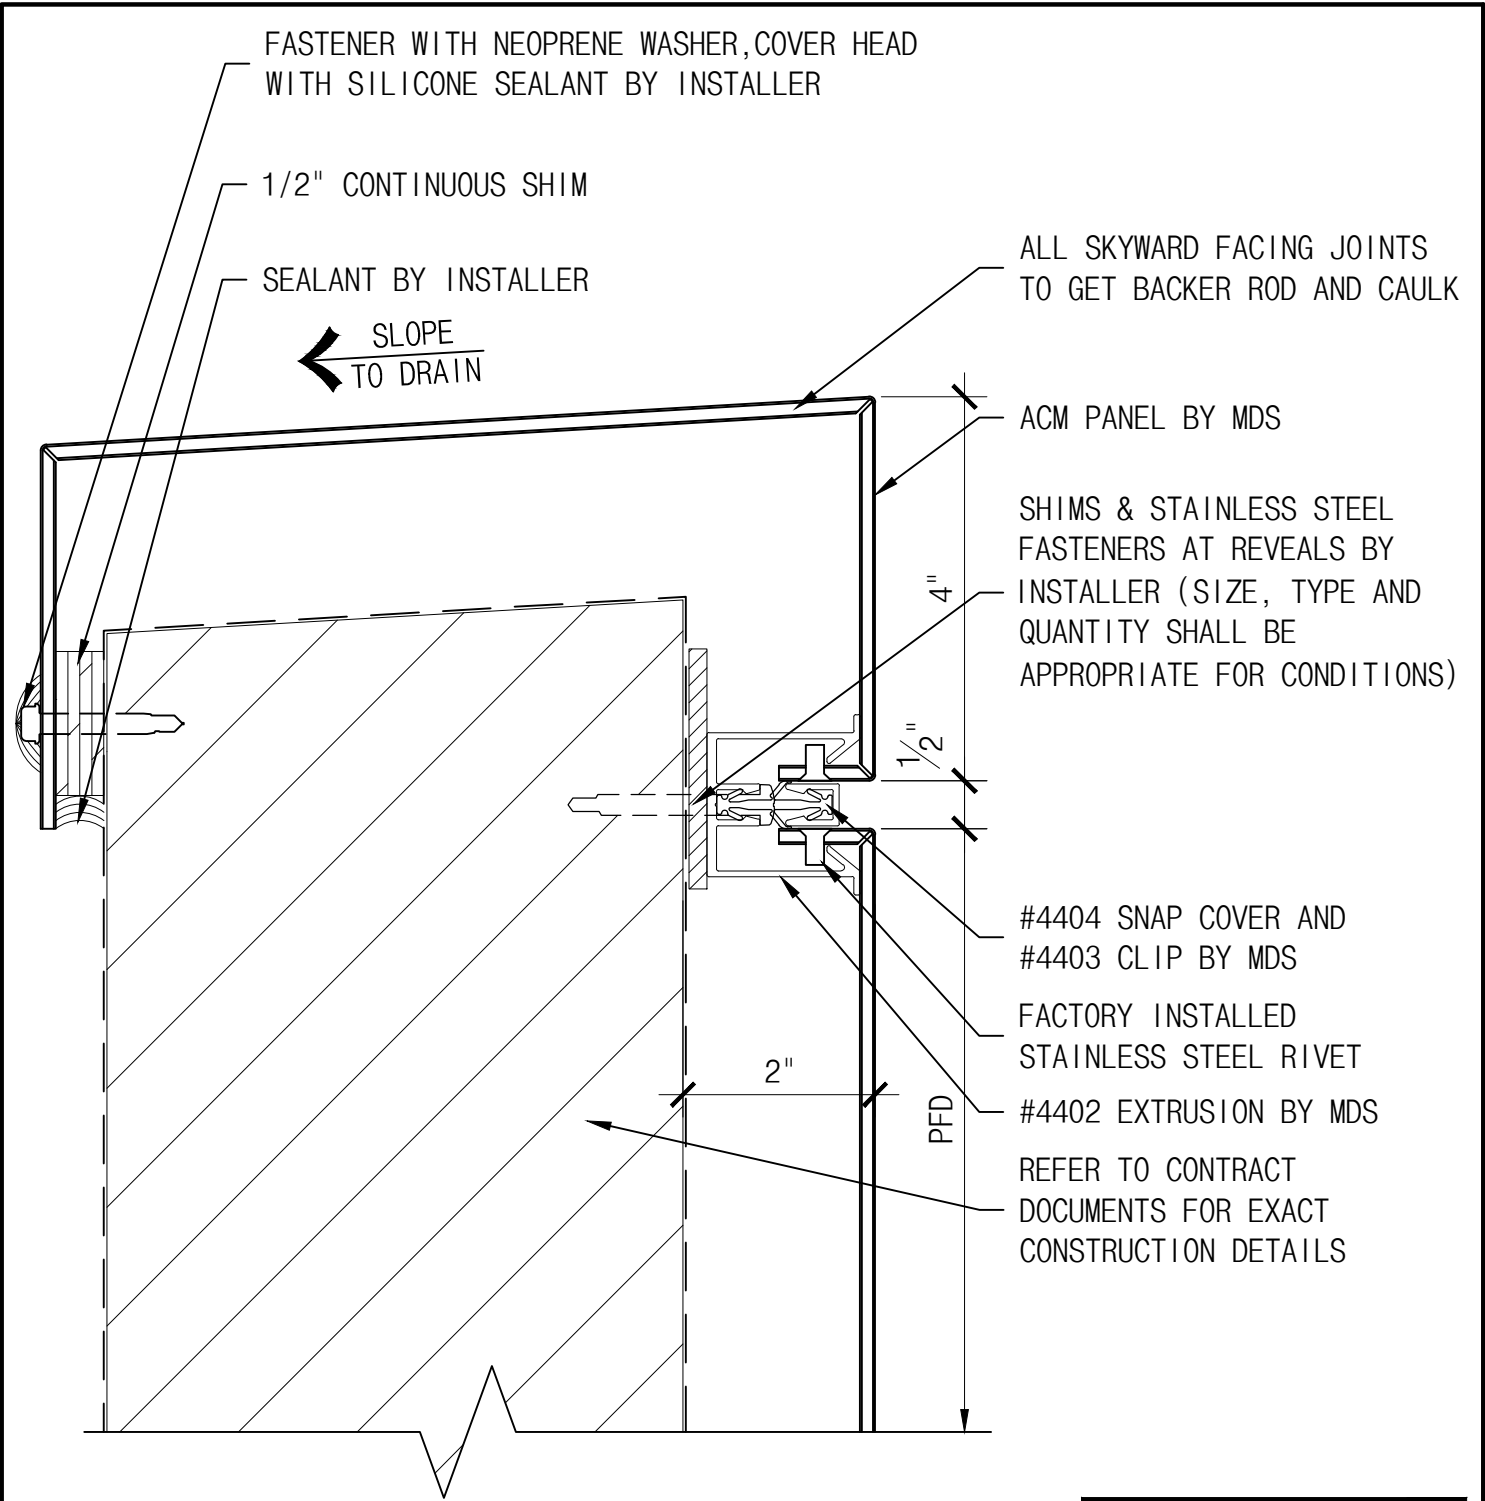

ALL SKYWARD FACING JOINTS TO GET BACKER ROD AND CAULK

ACM PANEL BY MDS

SHIMS & STAINLESS STEEL FASTENERS AT REVEALS BY INSTALLER (SIZE, TYPE AND QUANTITY SHALL BE APPROPRIATE FOR CONDITIONS)

#4404 SNAP COVER AND #4403 CLIP BY MDS


FACTORY INSTALLED STAINLESS STEEL RIVET

#4402 EXTRUSION BY MDS


REFER TO CONTRACT DOCUMENTS FOR EXACT CONSTRUCTION DETAILS

NOTE:
AIR/MOISTURE BARRIER INSTALLER MUST PROVIDE WEATHER TIGHT SEAL AT ALL BARRIER TERMINATIONS

<p>THE INFORMATION CONTAINED IN THIS DRAWING IS THE SOLE PROPERTY OF METAL DESIGN SYSTEMS. ANY REPRODUCTION, IN PART OR WHOLE, WITHOUT THE WRITTEN PERMISSION OF METAL DESIGN SYSTEMS IS PROHIBITED.</p>	 METAL DESIGN SYSTEMS <small>DESIGNED FOR A PERFECT FIT.</small>	METAL DESIGN SYSTEMS		PROJECT SERIES 44 DETAILS			
		4150 C Street S.W. CEDAR RAPIDS, IA. 52404 Ph. (319) 362-7454		DRAWING DESCRIPTION ACM COPING DETAIL			
		MATERIAL		PROJECT NUMBER	DRAWING NUMBER S44-ACM-11	DATE 6.02.14	
		SCALE 6" = 1'-0"		DRAWN BY			

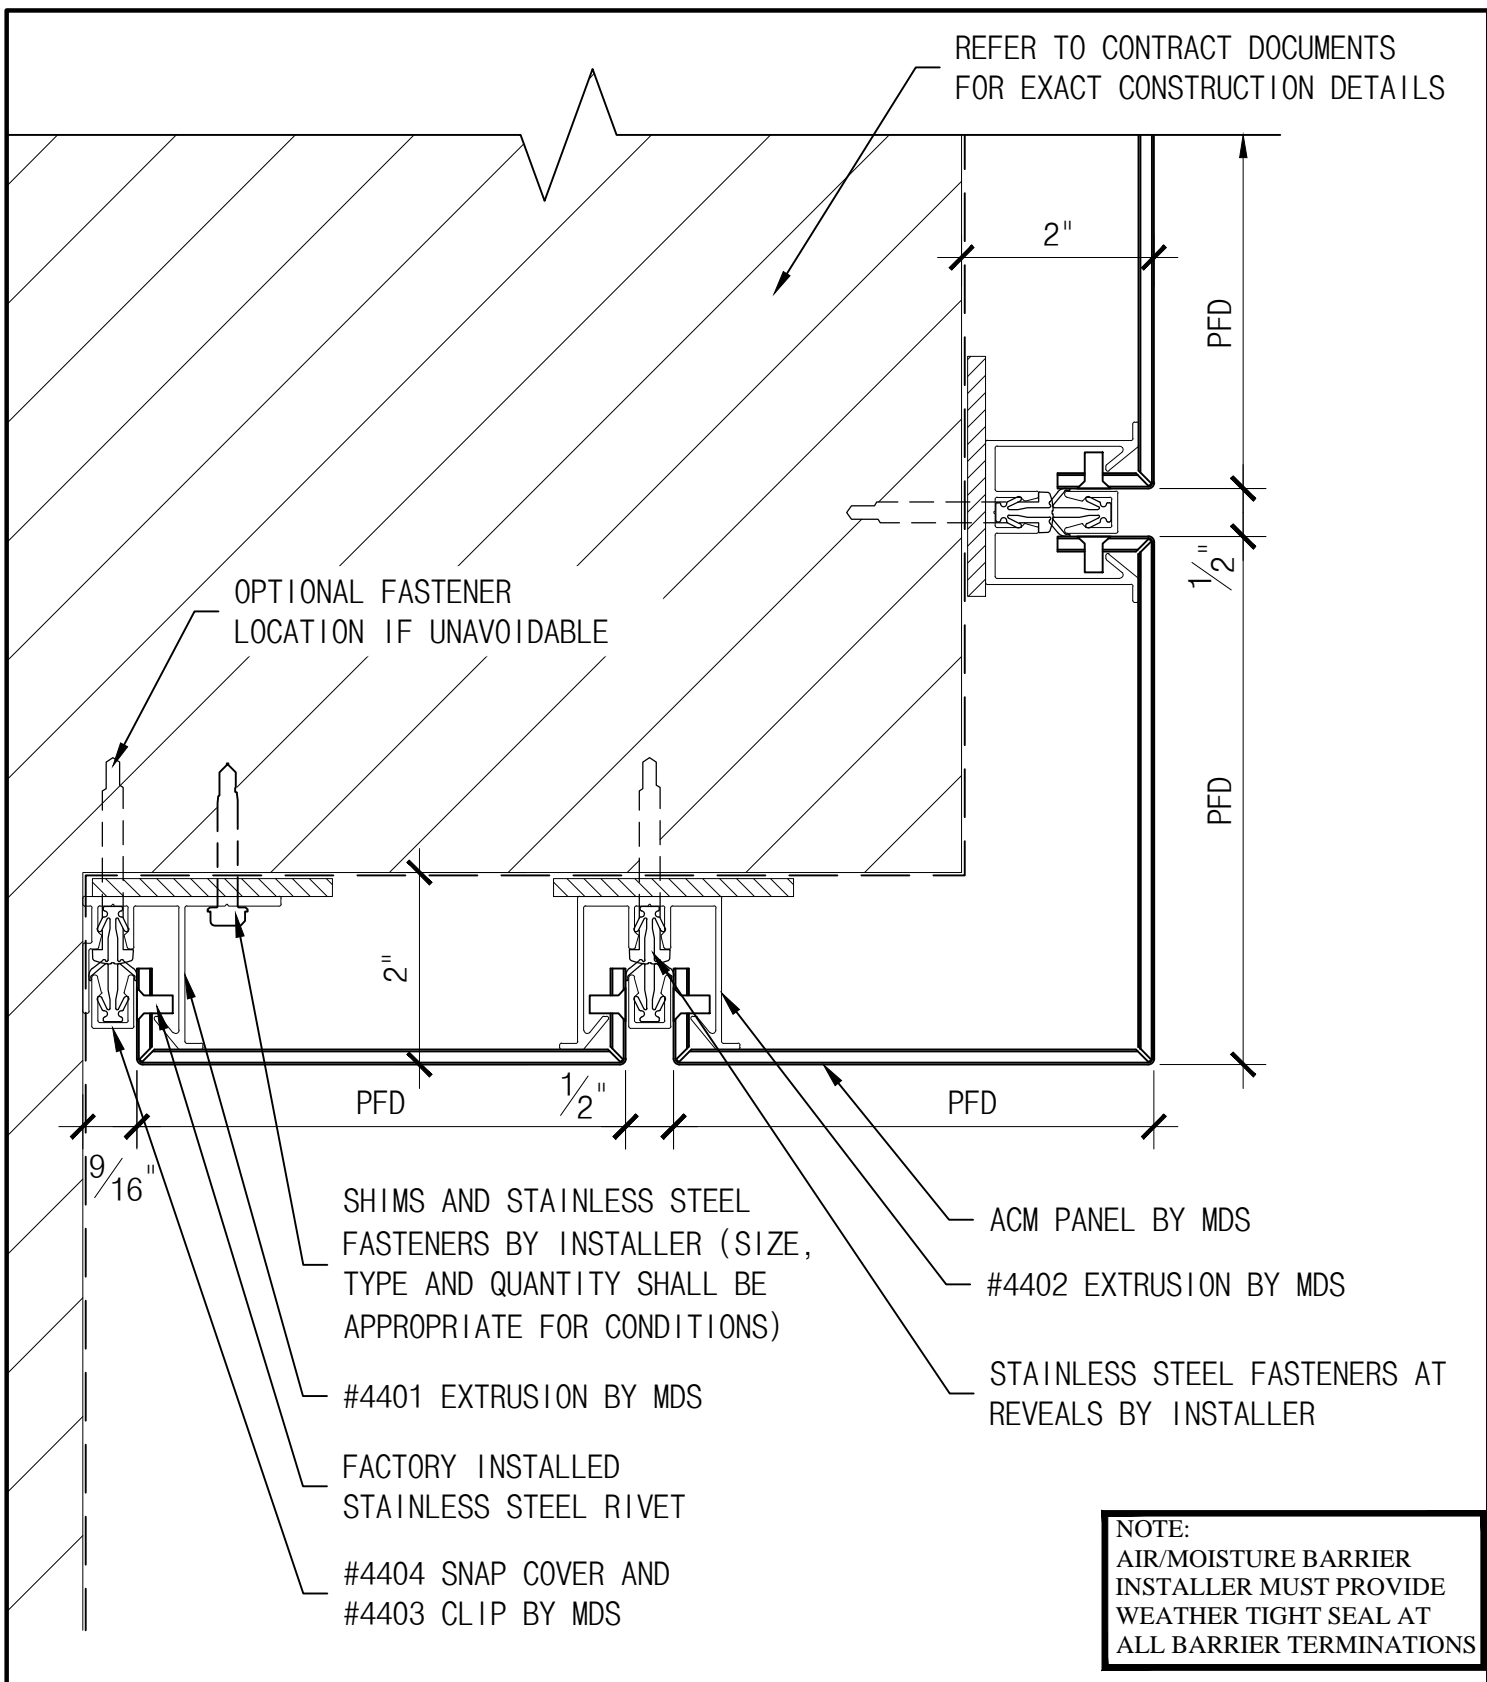

THE INFORMATION CONTAINED IN THIS DRAWING IS THE SOLE PROPERTY OF METAL DESIGN SYSTEMS. ANY REPRODUCTION, IN PART OR WHOLE, WITHOUT THE WRITTEN PERMISSION OF METAL DESIGN SYSTEMS IS PROHIBITED.




METAL DESIGN SYSTEMS
4150 C Street S.W.
CEDAR RAPIDS, IA. 52404
Ph. (319) 362-7454

MATERIAL

METAL DESIGN SYSTEMS
DESIGNED FOR A PERFECT FIT.

PROJECT SERIES 44 DETAILS		
DRAWING DESCRIPTION ACM SOFFIT DETAIL W/ EXTRUSION		
PROJECT NUMBER	DRAWING NUMBER S44-ACM-12A	DATE 6.02.14
SCALE 6" = 1'-0"	DRAWN BY	

REFER TO CONTRACT DOCUMENTS
FOR EXACT CONSTRUCTION DETAILS

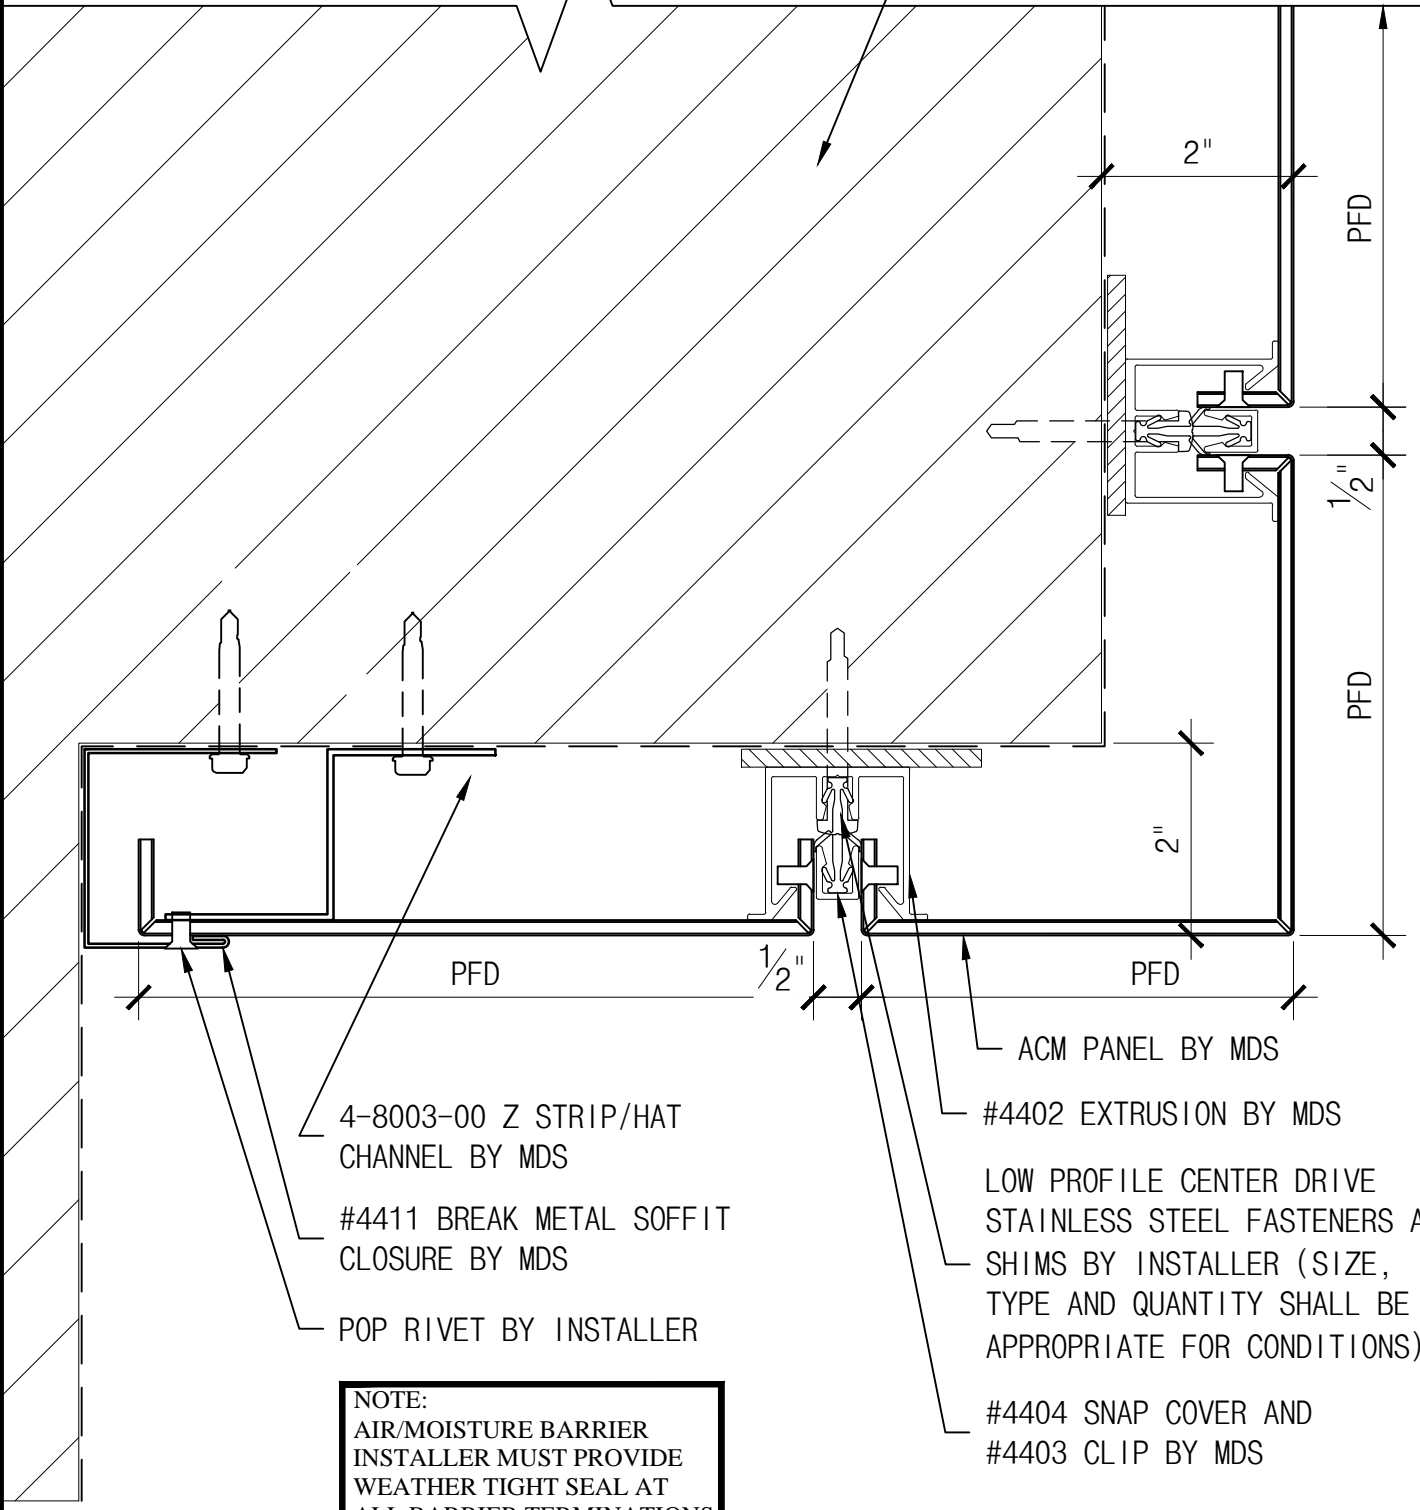

NOTE:
AIR/MOISTURE BARRIER
INSTALLER MUST PROVIDE
WEATHER TIGHT SEAL AT
ALL BARRIER TERMINATIONS


THE INFORMATION CONTAINED IN THIS DRAWING IS THE SOLE PROPERTY OF METAL DESIGN SYSTEMS. ANY REPRODUCTION, IN PART OR WHOLE, WITHOUT THE WRITTEN PERMISSION OF METAL DESIGN SYSTEMS IS PROHIBITED.



METAL DESIGN SYSTEMS
4150 C Street S.W.
CEDAR RAPIDS, IA. 52404
Ph. (319) 362-7454

PROJECT SERIES 44 DETAILS		
DRAWING DESCRIPTION ACM SOFFIT DETAIL W/ 'J' FLASHING		
PROJECT NUMBER	DRAWING NUMBER S44-ACM-12B	DATE 6.02.14
MATERIAL	SCALE 6" = 1'-0"	DRAWN BY

REFER TO CONTRACT DOCUMENTS
FOR EXACT CONSTRUCTION DETAILS

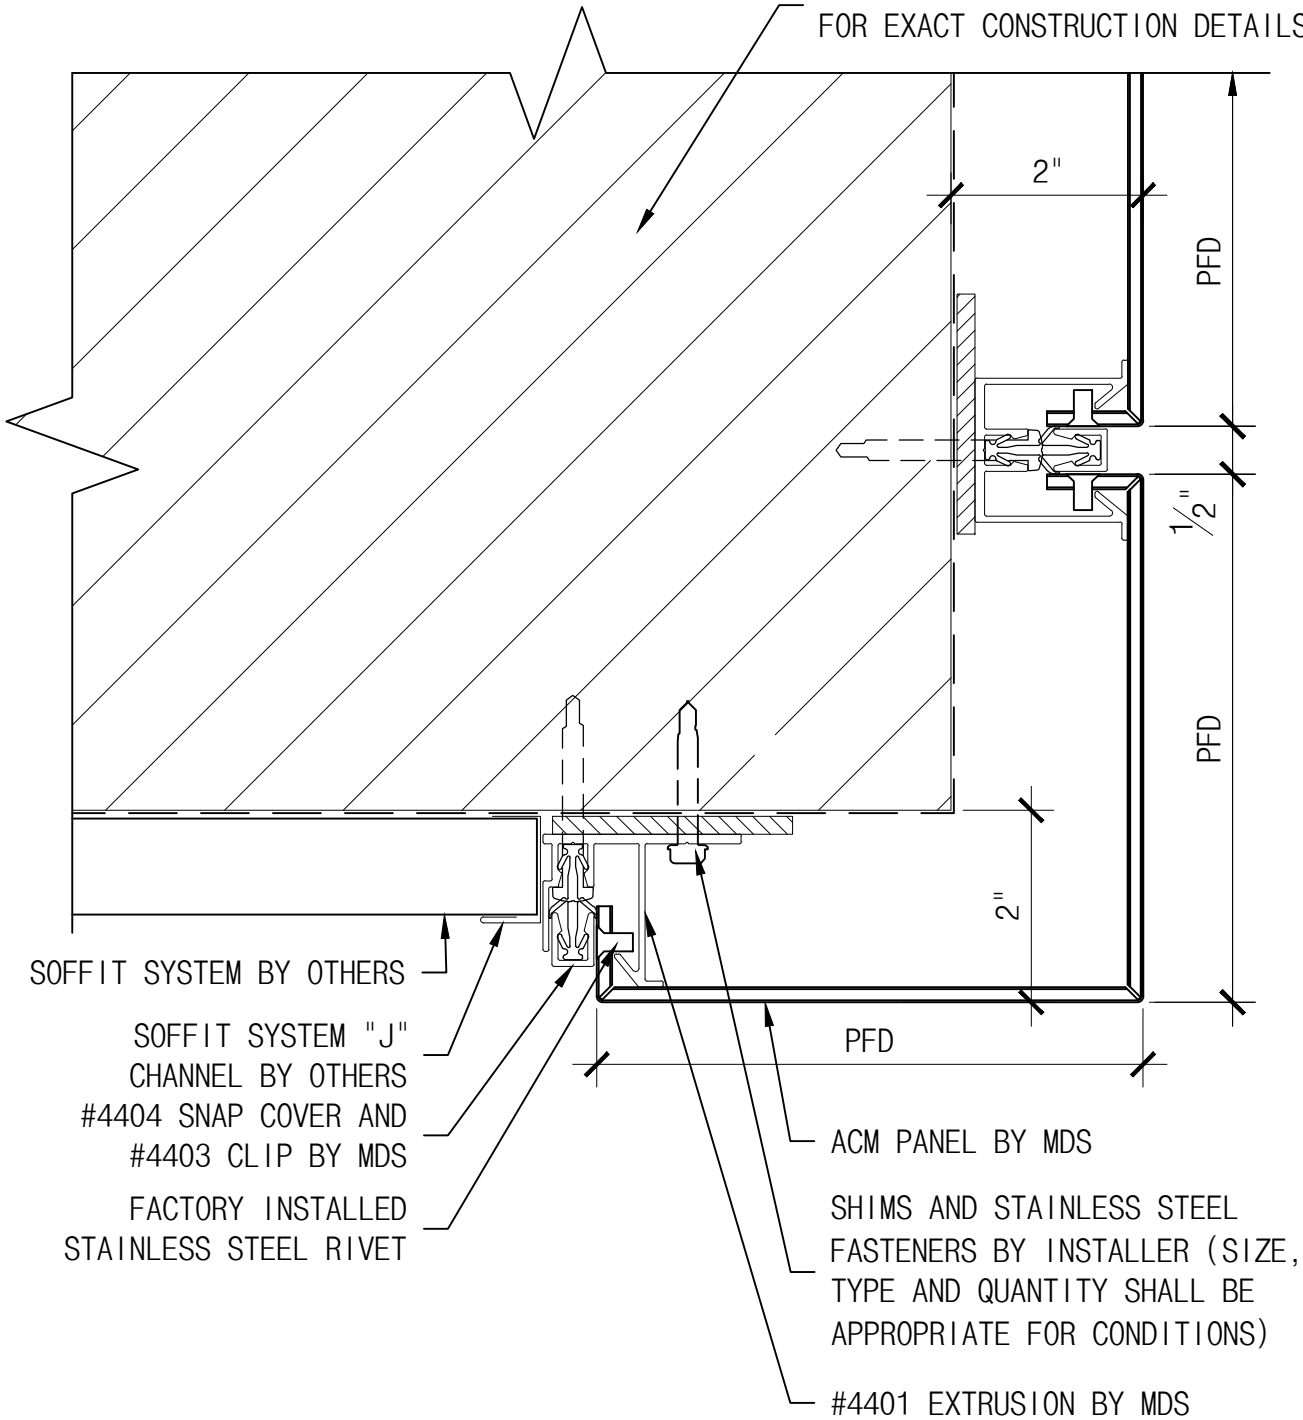


NOTE:
AIR/MOISTURE BARRIER
INSTALLER MUST PROVIDE
WEATHER TIGHT SEAL AT
ALL BARRIER TERMINATIONS

THE INFORMATION CONTAINED IN THIS
DRAWING IS THE SOLE PROPERTY OF
METAL DESIGN SYSTEMS. ANY
REPRODUCTION, IN PART OR WHOLE,
WITHOUT THE WRITTEN PERMISSION OF
METAL DESIGN SYSTEMS IS PROHIBITED.



METAL DESIGN SYSTEMS
4150 C Street S.W.
CEDAR RAPIDS, IA. 52404
Ph. (319) 362-7454

PROJECT SERIES 44 DETAILS		
DRAWING DESCRIPTION ALT. SOFFIT CONNECTION DETAIL		
PROJECT NUMBER	DRAWING NUMBER S44-ACM-13	DATE 6.02.14
MATERIAL	SCALE 6" = 1'-0"	DRAWN BY

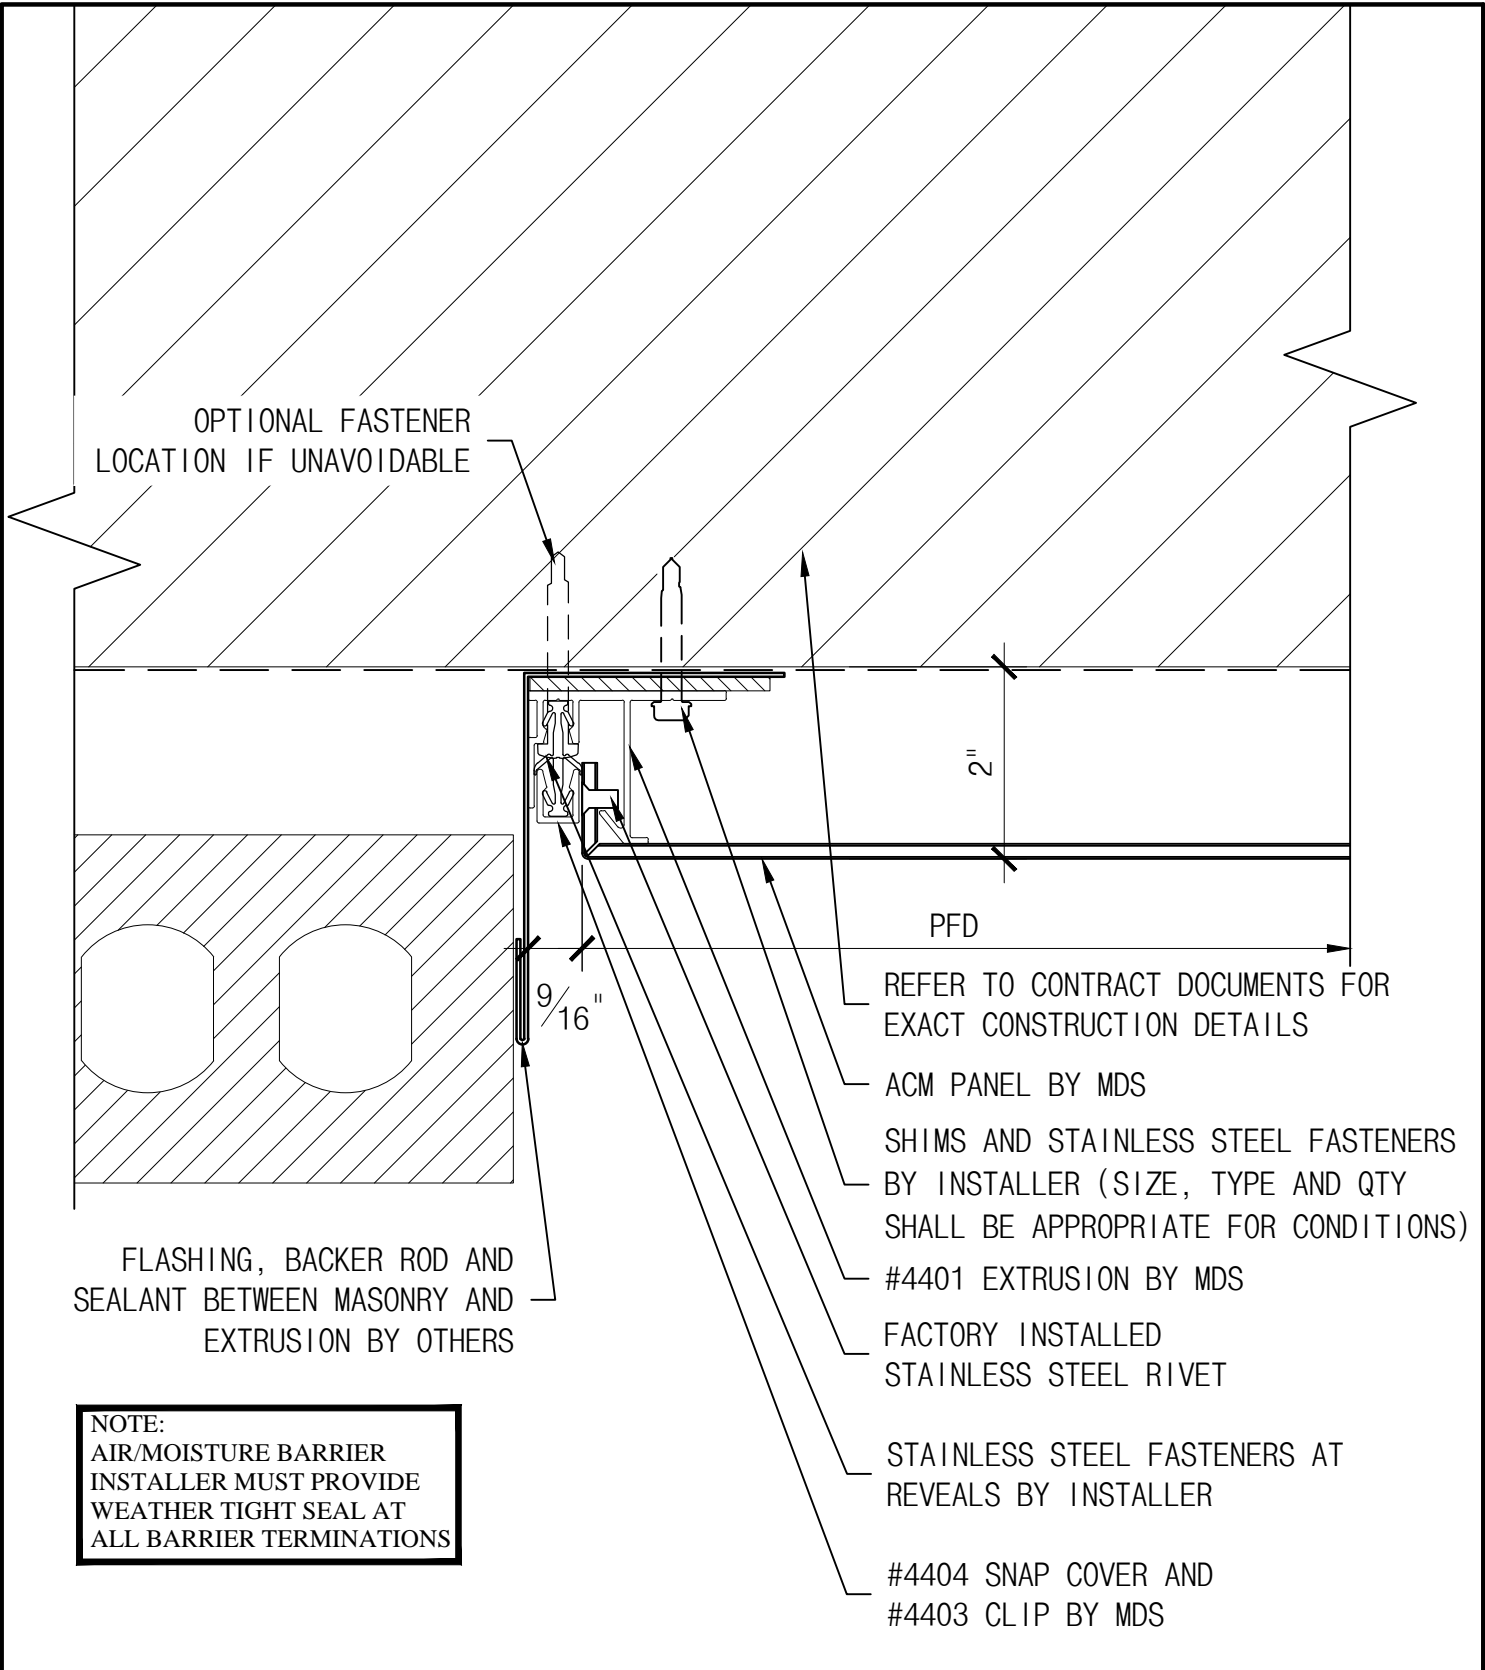


THE INFORMATION CONTAINED IN THIS DRAWING IS THE SOLE PROPERTY OF METAL DESIGN SYSTEMS. ANY REPRODUCTION, IN PART OR WHOLE, WITHOUT THE WRITTEN PERMISSION OF METAL DESIGN SYSTEMS IS PROHIBITED.



METAL DESIGN SYSTEMS
 4150 C Street S.W.
 CEDAR RAPIDS, IA. 52404
 Ph. (319) 362-7454

PROJECT SERIES 44 DETAILS		
DRAWING DESCRIPTION PANEL TO MASONRY DETAIL		
PROJECT NUMBER	DRAWING NUMBER S44-ACM-14	DATE 6.02.14
MATERIAL	SCALE 6" = 1'-0"	DRAWN BY

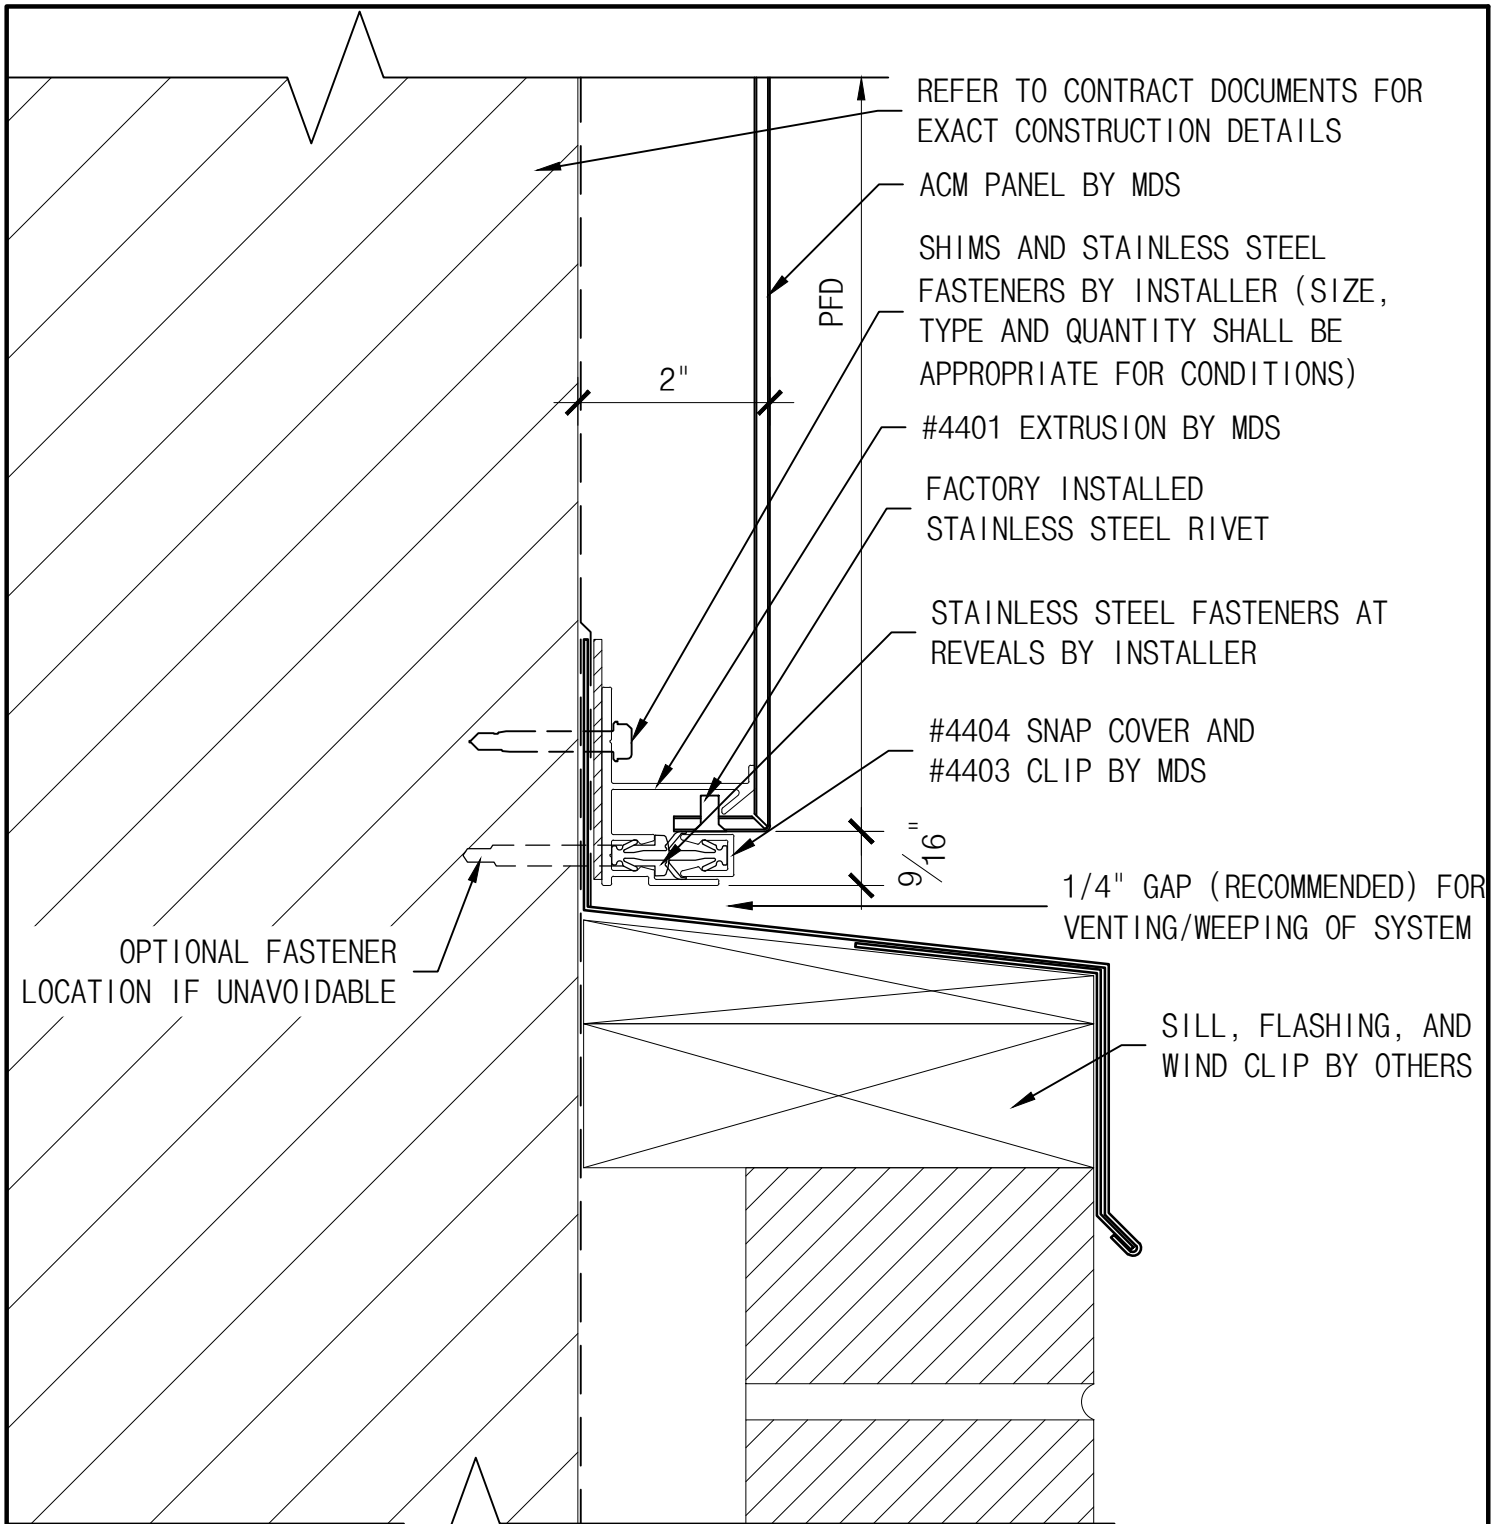

OPTIONAL FASTENER LOCATION IF UNAVOIDABLE

NOTE:
AIR/MOISTURE BARRIER INSTALLER MUST PROVIDE WEATHER TIGHT SEAL AT ALL BARRIER TERMINATIONS

THE INFORMATION CONTAINED IN THIS DRAWING IS THE SOLE PROPERTY OF METAL DESIGN SYSTEMS. ANY REPRODUCTION, IN PART OR WHOLE, WITHOUT THE WRITTEN PERMISSION OF METAL DESIGN SYSTEMS IS PROHIBITED.



METAL DESIGN SYSTEMS
4150 C Street S.W.
CEDAR RAPIDS, IA. 52404
Ph. (319) 362-7454

PROJECT SERIES 44 DETAILS		
DRAWING DESCRIPTION MASONRY SILL DETAIL		
PROJECT NUMBER	DRAWING NUMBER S44-ACM-15	DATE 6.02.14
MATERIAL	SCALE 6" = 1'-0"	DRAWN BY

OVERHEAD DOOR SYSTEM AND ALL
RELATED FLASHING, BLOCKING,
AND SEALANTS BY OTHERS

SEALANT BY INSTALLER
#3004 EXTRUSION BY MDS
SHIMS AND STAINLESS
STEEL FASTENERS BY
INSTALLER (SIZE, TYPE
AND QUANTITY TO BE
APPROPRIATE FOR
CONDITIONS)
FLAT ACM
(OR BRAKE METAL)
BY MDS
REFER TO CONTRACT
DOCUMENTS FOR EXACT
CONSTRUCTION DETAILS
9/16"
#4404 SNAP COVER AND
#4403 CLIP BY MDS
FACTORY INSTALLED
STAINLESS STEEL RIVET

SHIMS AND STAINLESS STEEL FASTENERS
BY INSTALLER (SIZE, TYPE AND QUANTITY
SHALL BE APPROPRIATE FOR CONDITIONS)

ACM PANEL BY MDS

#4409 EXTRUSION BY MDS


NOTE:
AIR/MOISTURE BARRIER
INSTALLER MUST PROVIDE
WEATHER TIGHT SEAL AT
ALL BARRIER TERMINATIONS

THE INFORMATION CONTAINED IN THIS
DRAWING IS THE SOLE PROPERTY OF
METAL DESIGN SYSTEMS. ANY
REPRODUCTION, IN PART OR WHOLE,
WITHOUT THE WRITTEN PERMISSION OF
METAL DESIGN SYSTEMS IS PROHIBITED.



METAL DESIGN SYSTEMS
4150 C Street S.W.
CEDAR RAPIDS, IA. 52404
Ph. (319) 362-7454

PROJECT SERIES 44 DETAILS		
DRAWING DESCRIPTION OVERHEAD DOOR JAMB		
PROJECT NUMBER	DRAWING NUMBER S44-ACM-16	DATE 6.02.14
MATERIAL	SCALE 6" = 1'-0"	DRAWN BY

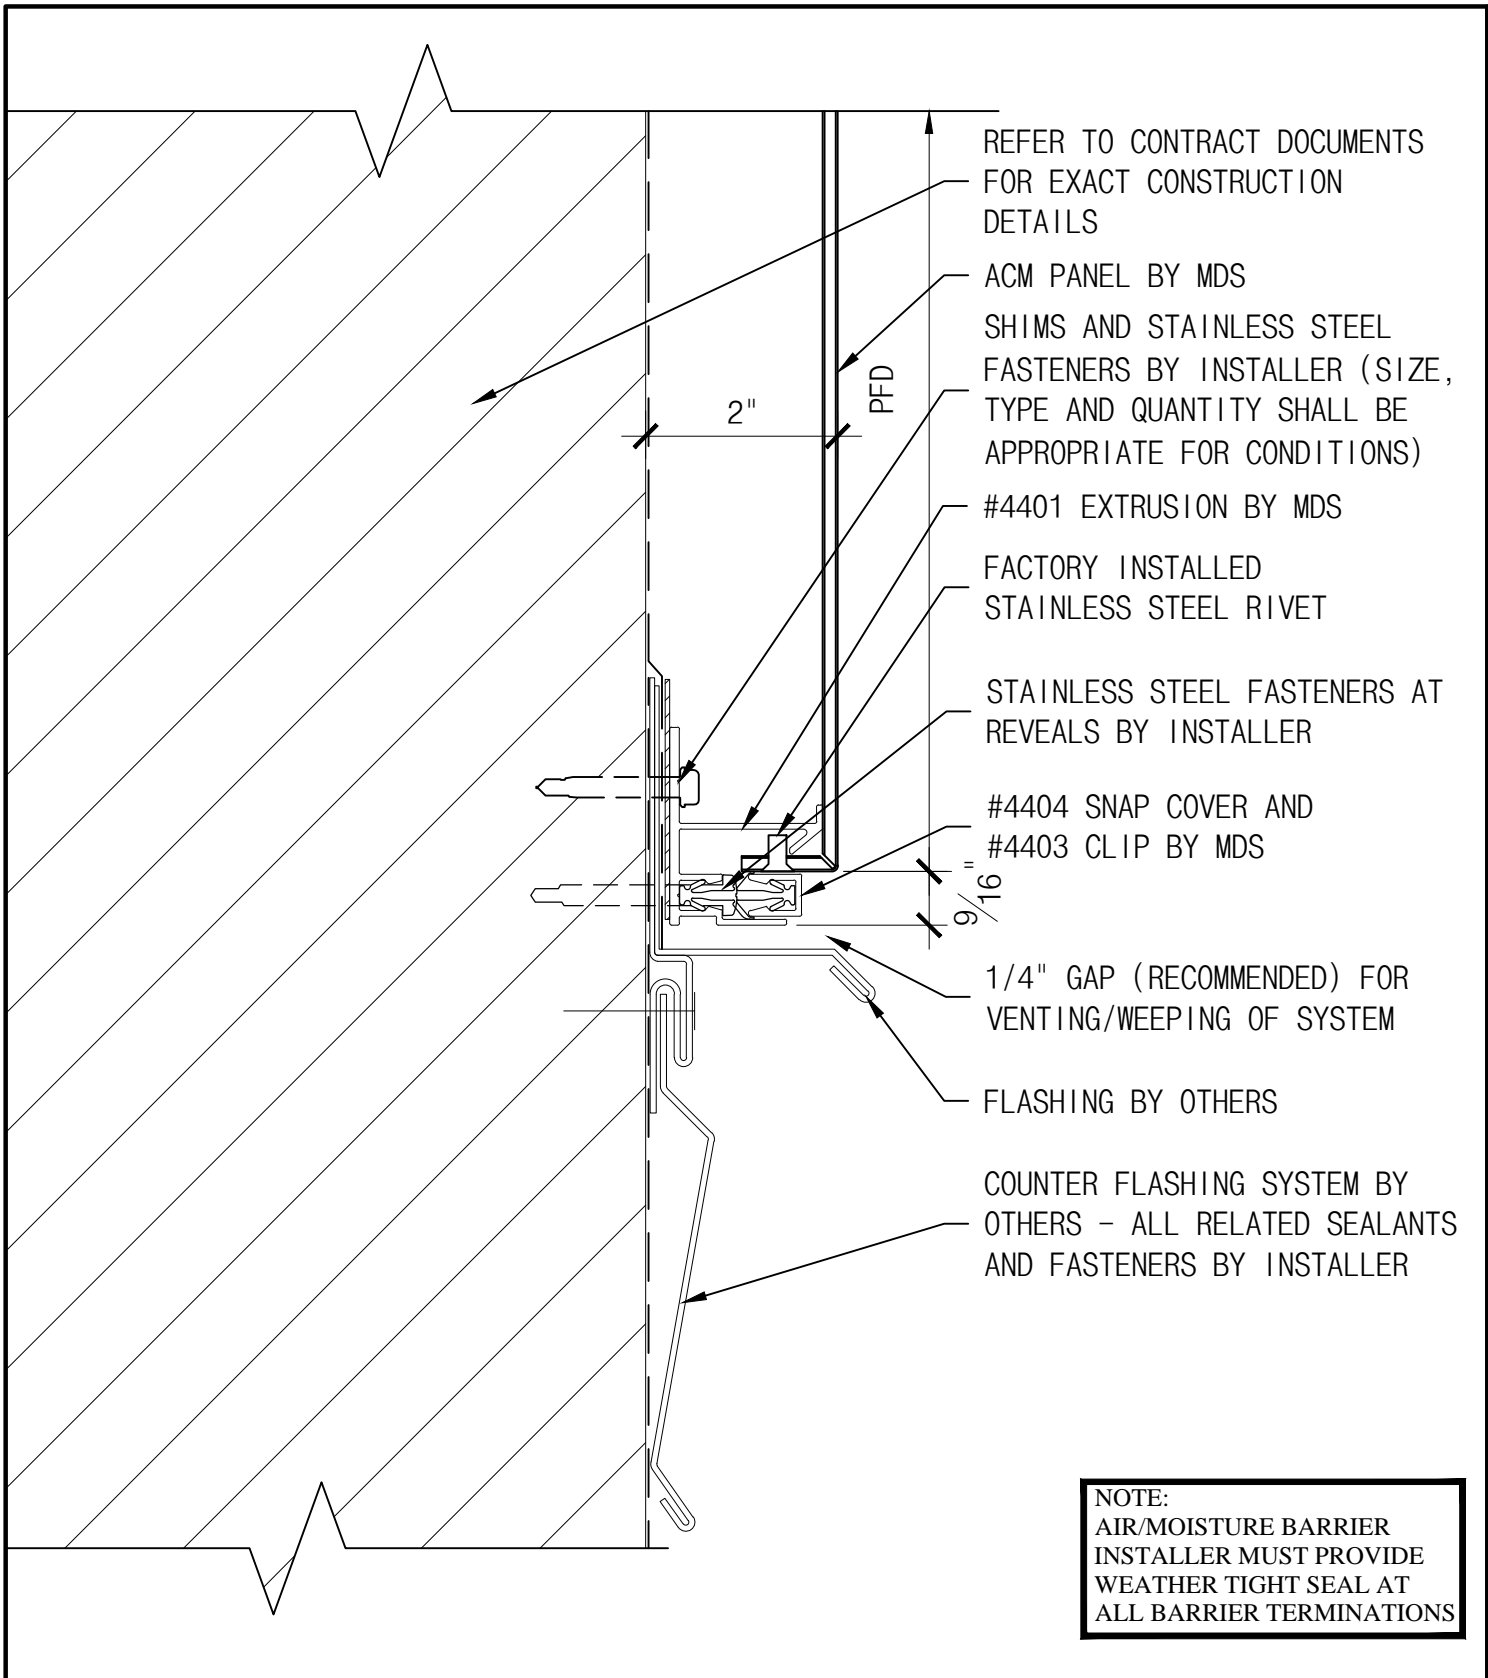

<p>THE INFORMATION CONTAINED IN THIS DRAWING IS THE SOLE PROPERTY OF METAL DESIGN SYSTEMS. ANY REPRODUCTION, IN PART OR WHOLE, WITHOUT THE WRITTEN PERMISSION OF METAL DESIGN SYSTEMS IS PROHIBITED.</p>	 <p>METAL DESIGN SYSTEMS DESIGNED FOR A PERFECT FIT.</p>	<p>METAL DESIGN SYSTEMS 4150 C Street S.W. CEDAR RAPIDS, IA. 52404 Ph. (319) 362-7454</p>	<p>PROJECT SERIES 44 DETAILS</p>				
			<p>DRAWING DESCRIPTION PANEL TERM. ABOVE ROOF</p>				
			<p>PROJECT NUMBER</p>	<p>DRAWING NUMBER S44-ACM-17</p>	<p>DATE 6.02.14</p>		
			<p>MATERIAL</p>	<p>SCALE 6" = 1'-0"</p>	<p>DRAWN BY</p>		