
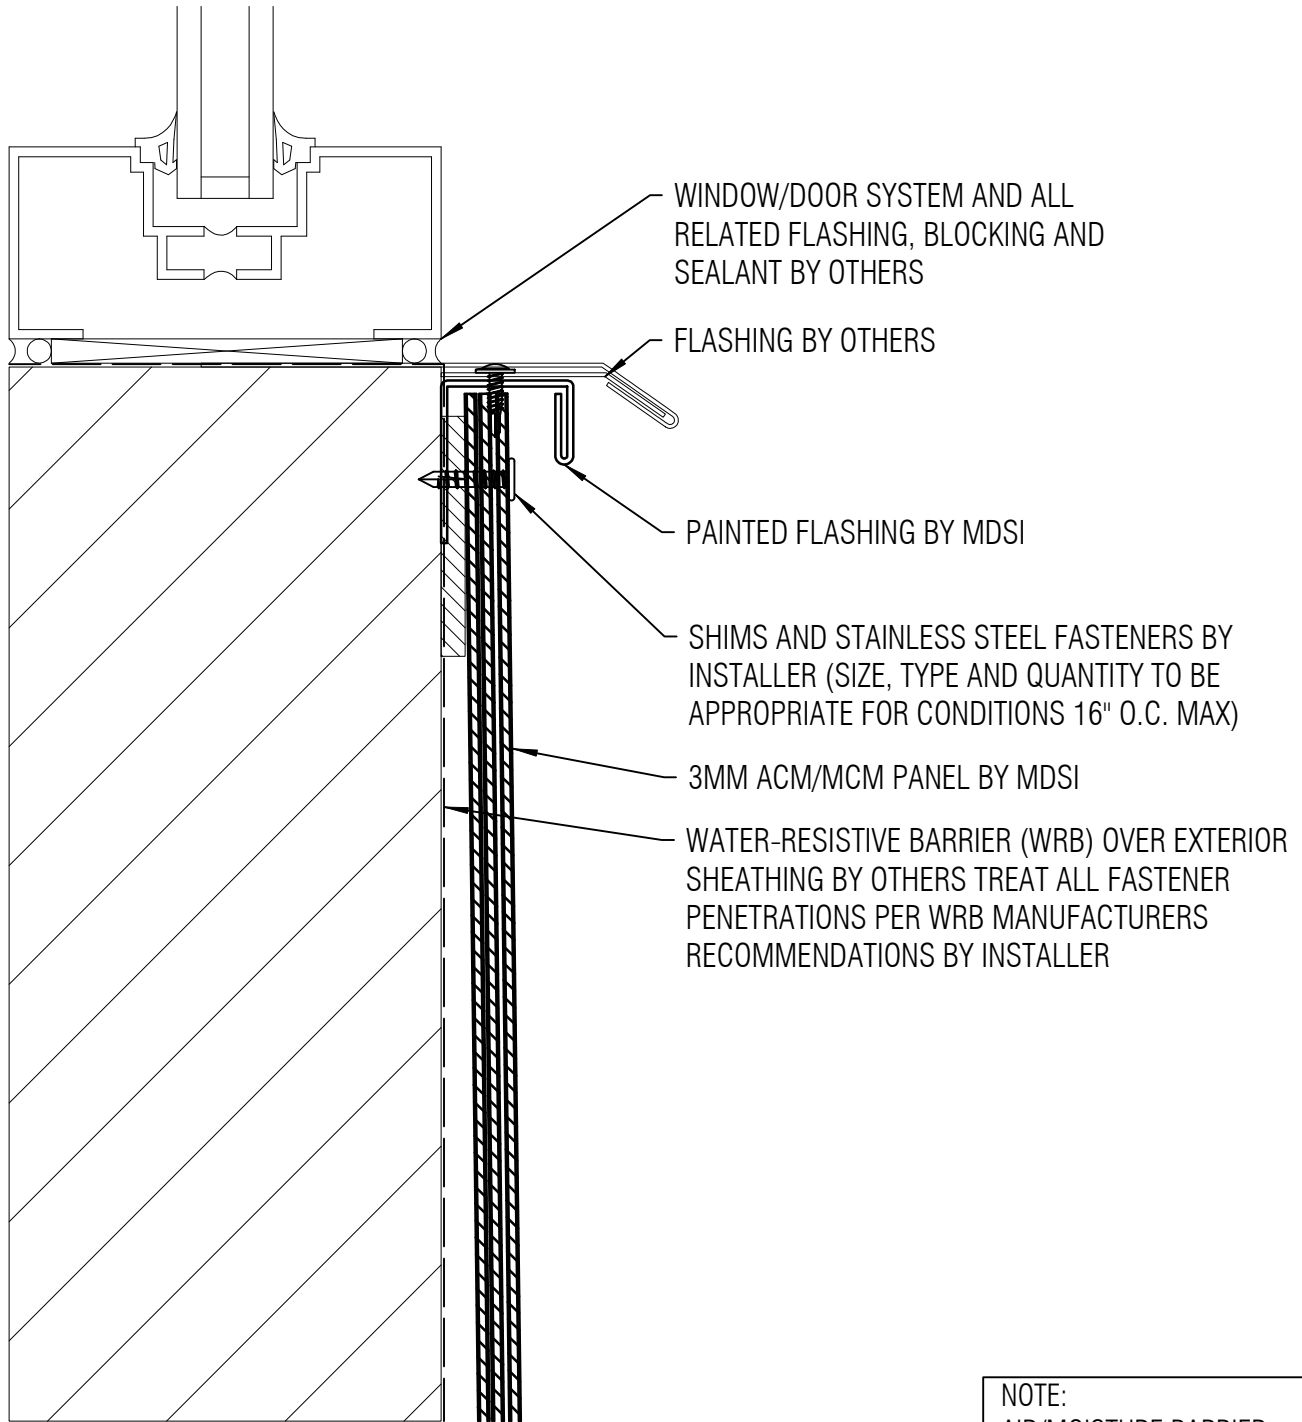


**NOTE:**  
AIR/MOISTURE BARRIER  
INSTALLER MUST PROVIDE  
WEATHER TIGHT SEAL AT  
ALL BARRIER TERMINATIONS

<p>THE INFORMATION CONTAINED IN THIS DRAWING IS THE SOLE PROPERTY OF METAL DESIGN SYSTEMS INC.. ANY REPRODUCTION, IN PART OR WHOLE, WITHOUT THE WRITTEN PERMISSION OF METAL DESIGN SYSTEMS INC. IS PROHIBITED.</p>  <p><b>METAL DESIGN SYSTEMS</b> DESIGNED FOR A PERFECT FIT</p>	<p><b>METAL DESIGN SYSTEMS</b></p>		<p>PROJECT: <b>SERIES 60 DETAILS</b></p>			
	<p>4150 C Street S.W. Cedar Rapids, Ia. 52404 Ph. (319) 362-7454</p>		<p>DRAWING DESCRIPTION: <b>FLASHING JAMB TERMINATION DETAIL</b></p>			
	<p>MATERIAL:</p>		<p>PROJECT NUMBER:</p>	<p>DRAWING NUMBER: <b>S60-ACM-01</b></p>	<p>DATE: <b>7/17/19</b></p>	
			<p>SCALE: <b>6" = 1'-0"</b></p>	<p>DRAWN BY: <b>BSC</b></p>		



**NOTE:**  
 AIR/MOISTURE BARRIER  
 INSTALLER MUST PROVIDE  
 WEATHER TIGHT SEAL AT  
 ALL BARRIER TERMINATIONS

THE INFORMATION CONTAINED IN THIS DRAWING IS THE SOLE PROPERTY OF METAL DESIGN SYSTEMS INC.. ANY REPRODUCTION, IN PART OR WHOLE, WITHOUT THE WRITTEN PERMISSION OF METAL DESIGN SYSTEMS INC. IS PROHIBITED.



**METAL DESIGN SYSTEMS**

4150 C Street S.W.  
 Cedar Rapids, Ia. 52404  
 Ph. (319) 362-7454


MATERIAL:

PROJECT:  
**SERIES 60 DETAILS**


DRAWING DESCRIPTION:  
**FLASHING SILL TERMINATION DETAIL**


PROJECT NUMBER:	DRAWING NUMBER: <b>S60-ACM-02</b>	DATE: <b>7/17/19</b>
-----------------	--------------------------------------	-------------------------


SCALE: <b>6" = 1'-0"</b>	DRAWN BY: <b>BSC</b>
-----------------------------	-------------------------

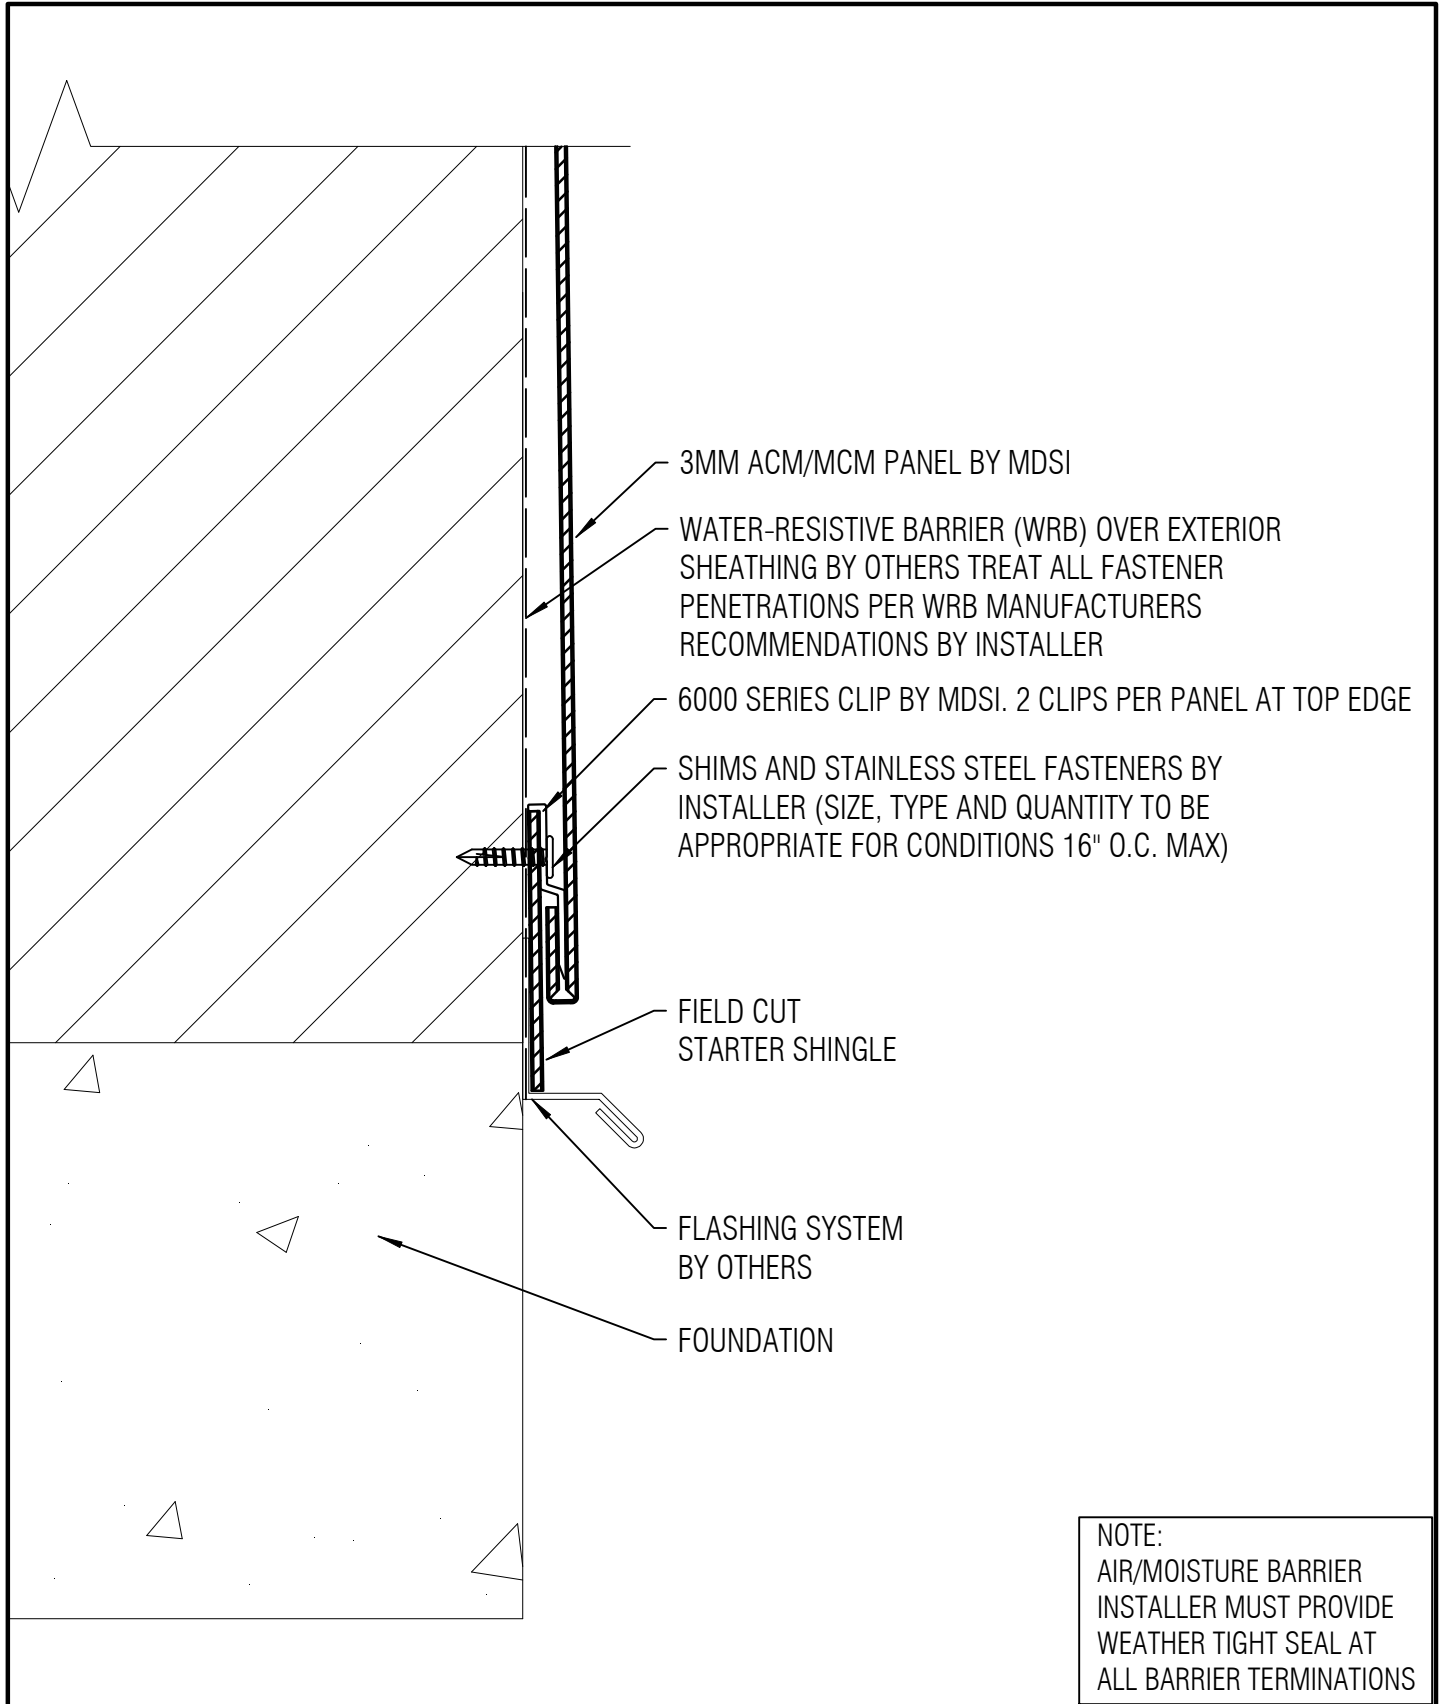


**NOTE:**  
AIR/MOISTURE BARRIER  
INSTALLER MUST PROVIDE  
WEATHER TIGHT SEAL AT  
ALL BARRIER TERMINATIONS

<p>THE INFORMATION CONTAINED IN THIS DRAWING IS THE SOLE PROPERTY OF METAL DESIGN SYSTEMS INC.. ANY REPRODUCTION, IN PART OR WHOLE, WITHOUT THE WRITTEN PERMISSION OF METAL DESIGN SYSTEMS INC. IS PROHIBITED.</p>  <p><b>METAL DESIGN SYSTEMS</b> DESIGNED FOR A PERFECT FIT</p>	<p><b>METAL DESIGN SYSTEMS</b></p>		<p>PROJECT: <b>SERIES 60 DETAILS</b></p>			
	<p>4150 C Street S.W. Cedar Rapids, Ia. 52404 Ph. (319) 362-7454</p>		<p>DRAWING DESCRIPTION: <b>BASE TERMINATION DETAIL</b></p>			
	<p>MATERIAL:</p>		<p>PROJECT NUMBER:</p>	<p>DRAWING NUMBER: <b>S60-ACM-03</b></p>	<p>DATE: <b>7/17/19</b></p>	
			<p>SCALE: <b>6" = 1'-0"</b></p>	<p>DRAWN BY: <b>BSC</b></p>		

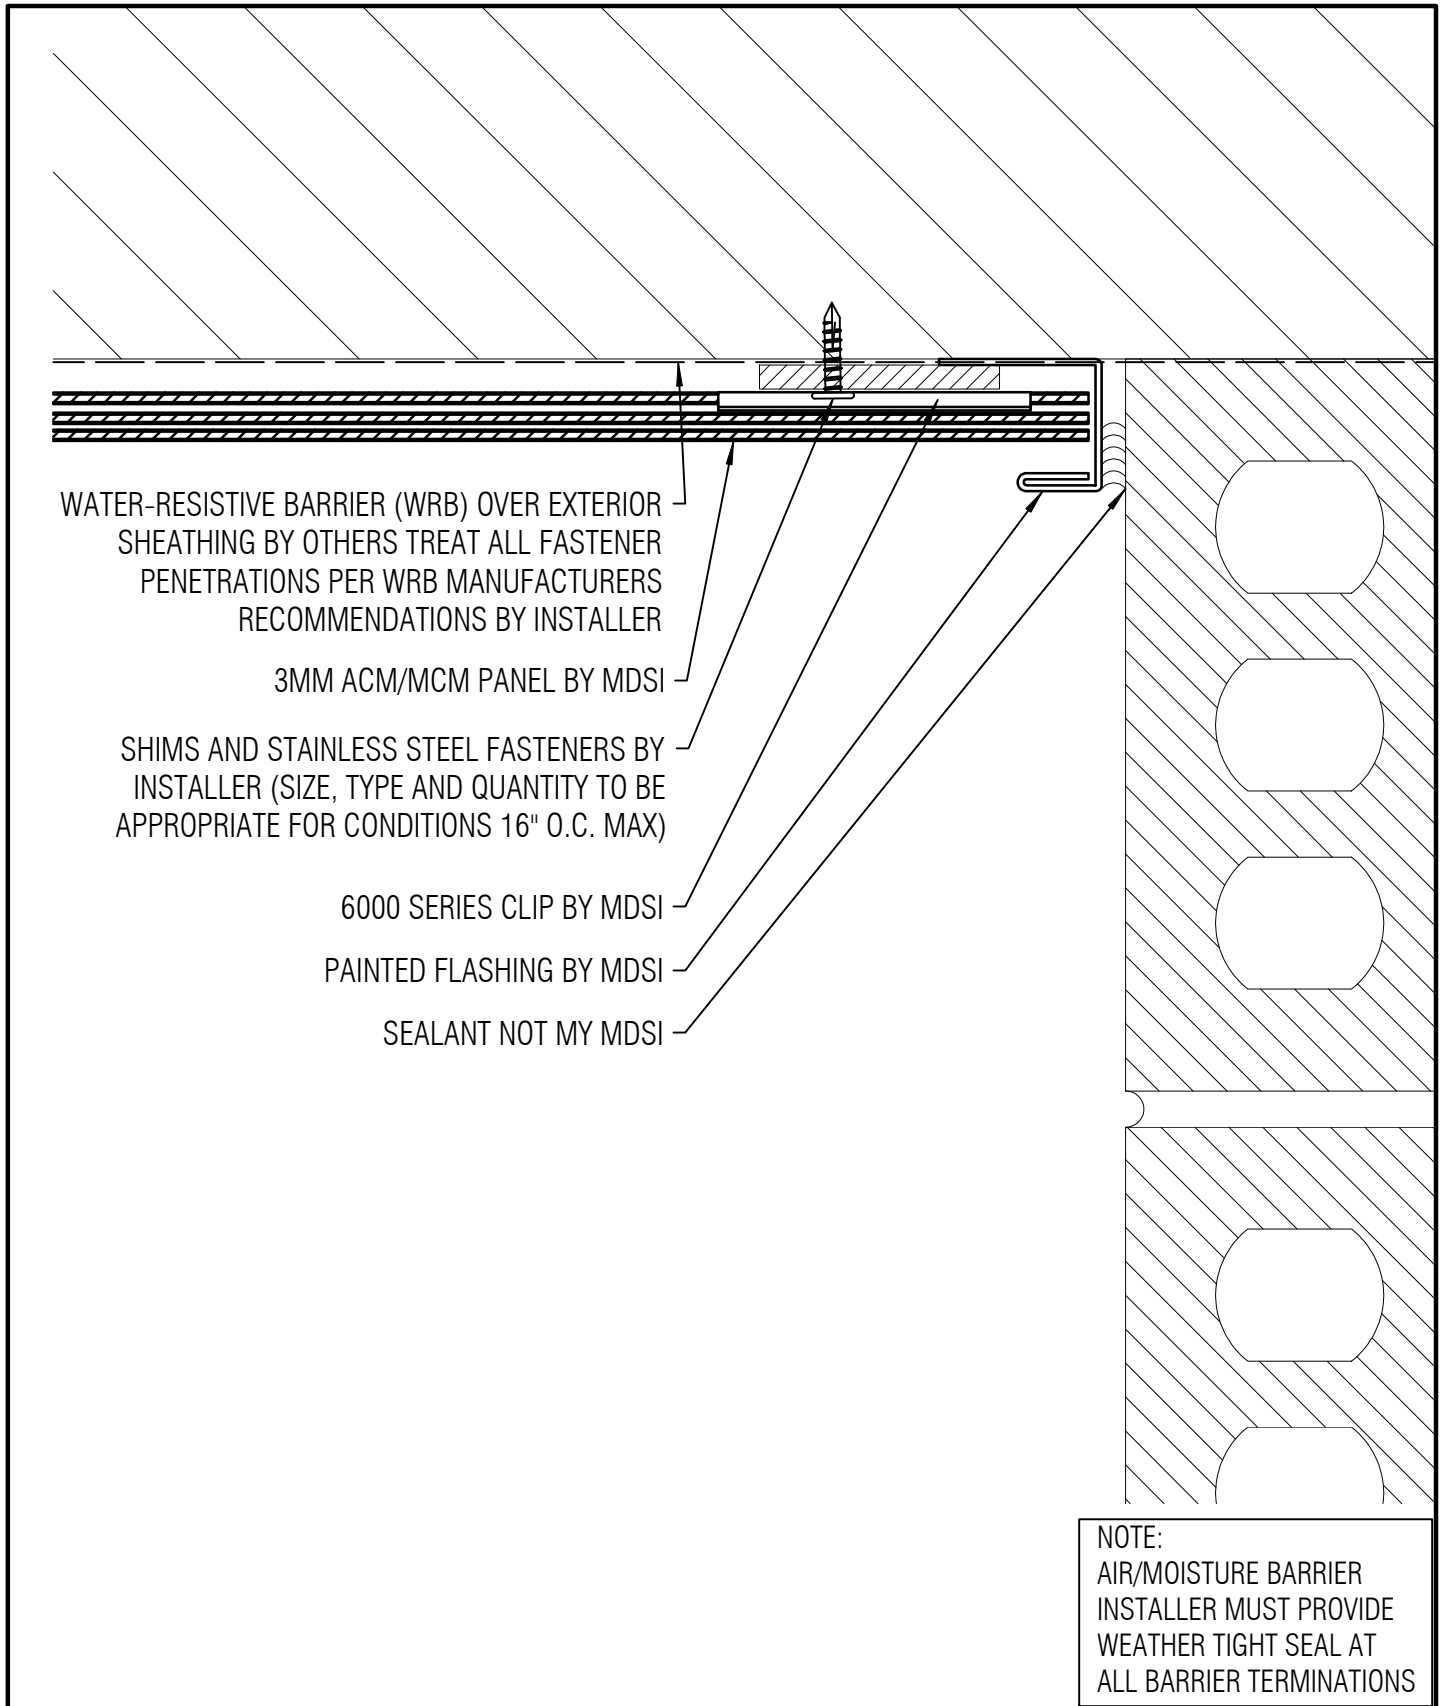


<p>THE INFORMATION CONTAINED IN THIS DRAWING IS THE SOLE PROPERTY OF METAL DESIGN SYSTEMS INC.. ANY REPRODUCTION, IN PART OR WHOLE, WITHOUT THE WRITTEN PERMISSION OF METAL DESIGN SYSTEMS INC. IS PROHIBITED.</p>  <p><b>METAL DESIGN SYSTEMS</b> DESIGNED FOR A PERFECT FIT</p>	<p><b>METAL DESIGN SYSTEMS</b></p>		<p>PROJECT: <b>SERIES 60 DETAILS</b></p>			
	<p>4150 C Street S.W. Cedar Rapids, Ia. 52404 Ph. (319) 362-7454</p>		<p>DRAWING DESCRIPTION: <b>EDGE TERMINATION DETAIL</b></p>			
	<p>MATERIAL:</p>		<p>PROJECT NUMBER:</p>	<p>DRAWING NUMBER: <b>S60-ACM-04</b></p>	<p>DATE: <b>7/17/19</b></p>	
			<p>SCALE: <b>6" = 1'-0"</b></p>	<p>DRAWN BY: <b>BSC</b></p>		

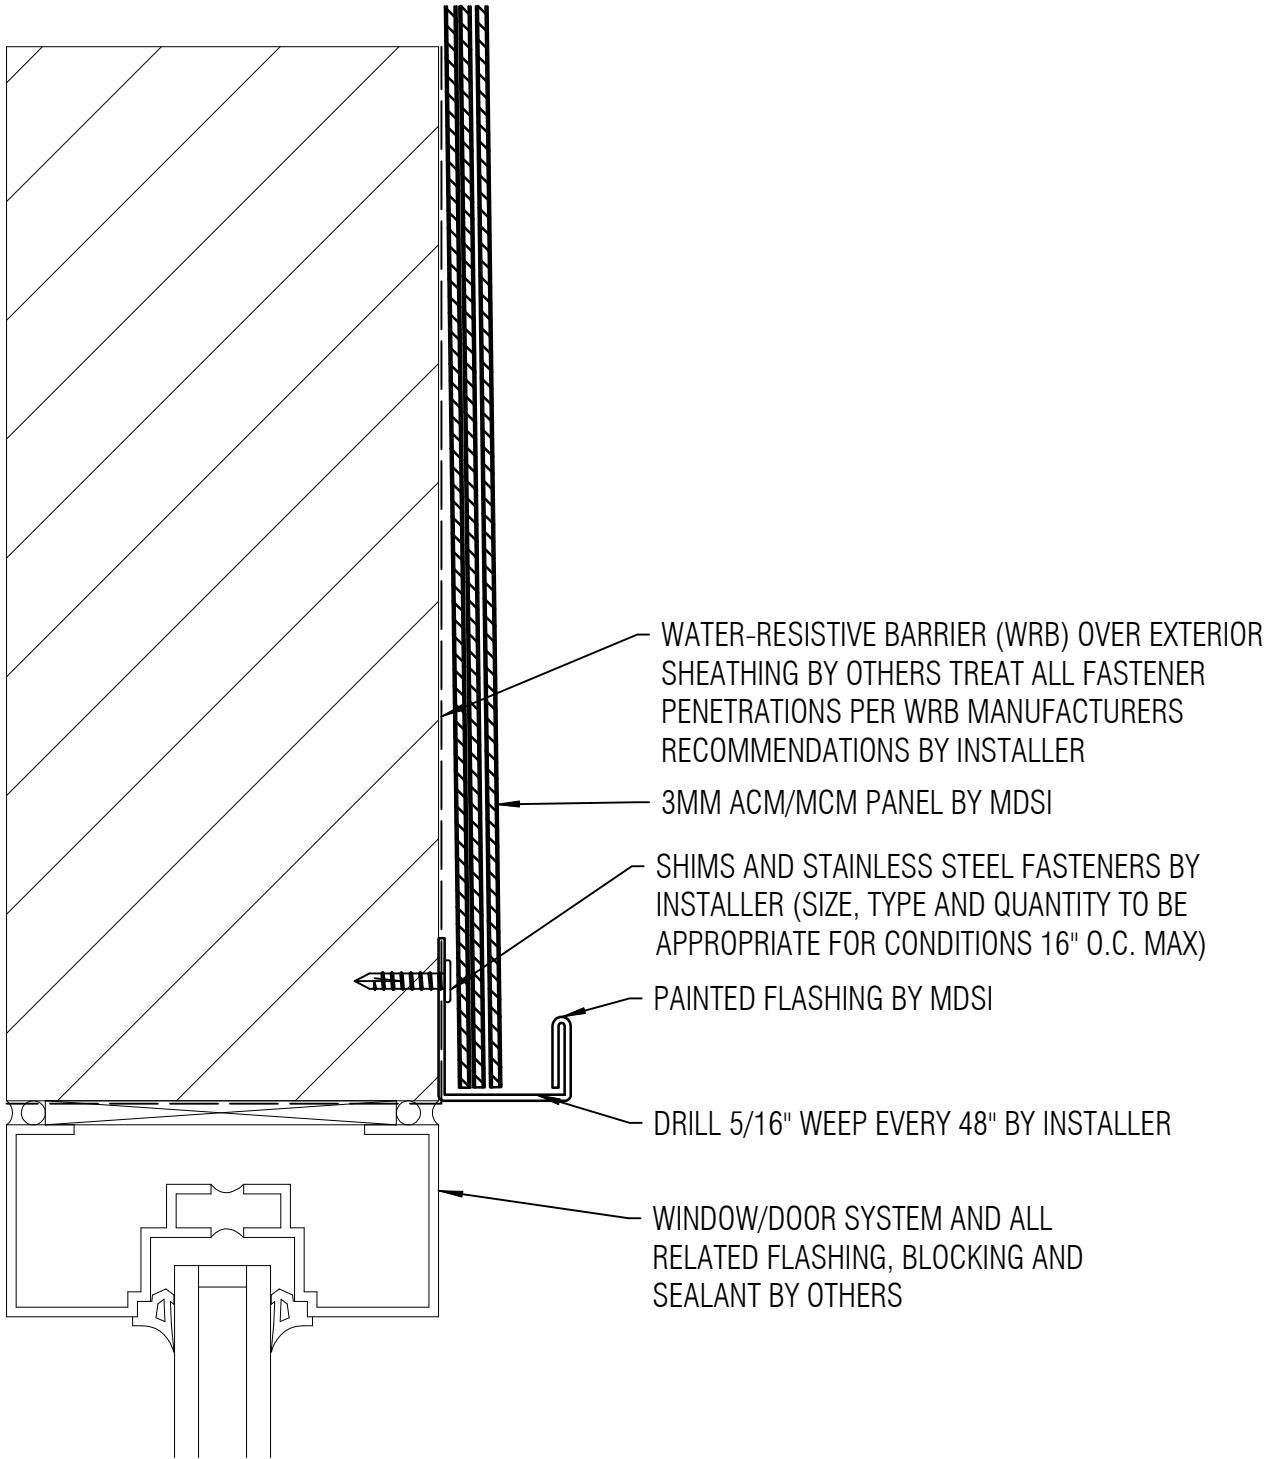


NOTE:  
 AIR/MOISTURE BARRIER  
 INSTALLER MUST PROVIDE  
 WEATHER TIGHT SEAL AT  
 ALL BARRIER TERMINATIONS

<p>THE INFORMATION CONTAINED IN THIS DRAWING IS THE SOLE PROPERTY OF METAL DESIGN SYSTEMS INC.. ANY REPRODUCTION, IN PART OR WHOLE, WITHOUT THE WRITTEN PERMISSION OF METAL DESIGN SYSTEMS INC. IS PROHIBITED.</p>  <p><b>METAL DESIGN SYSTEMS</b>  <small>DESIGNED FOR A PERFECT FIT</small></p>	<p><b>METAL DESIGN SYSTEMS</b></p>		<p>PROJECT:  <b>SERIES 60 DETAILS</b></p>			
	<p>4150 C Street S.W.                  Cedar Rapids, Ia. 52404                  Ph. (319) 362-7454</p>		<p>DRAWING DESCRIPTION:  <b>FLASHING HEAD TERMINATION DETAIL</b></p>			
	<p>MATERIAL:</p>		<p>PROJECT NUMBER:</p>	<p>DRAWING NUMBER:  <b>S60-ACM-05</b></p>	<p>DATE:  <b>7/17/19</b></p>	
			<p>SCALE:  <b>6" = 1'-0"</b></p>	<p>DRAWN BY:  <b>BSC</b></p>		

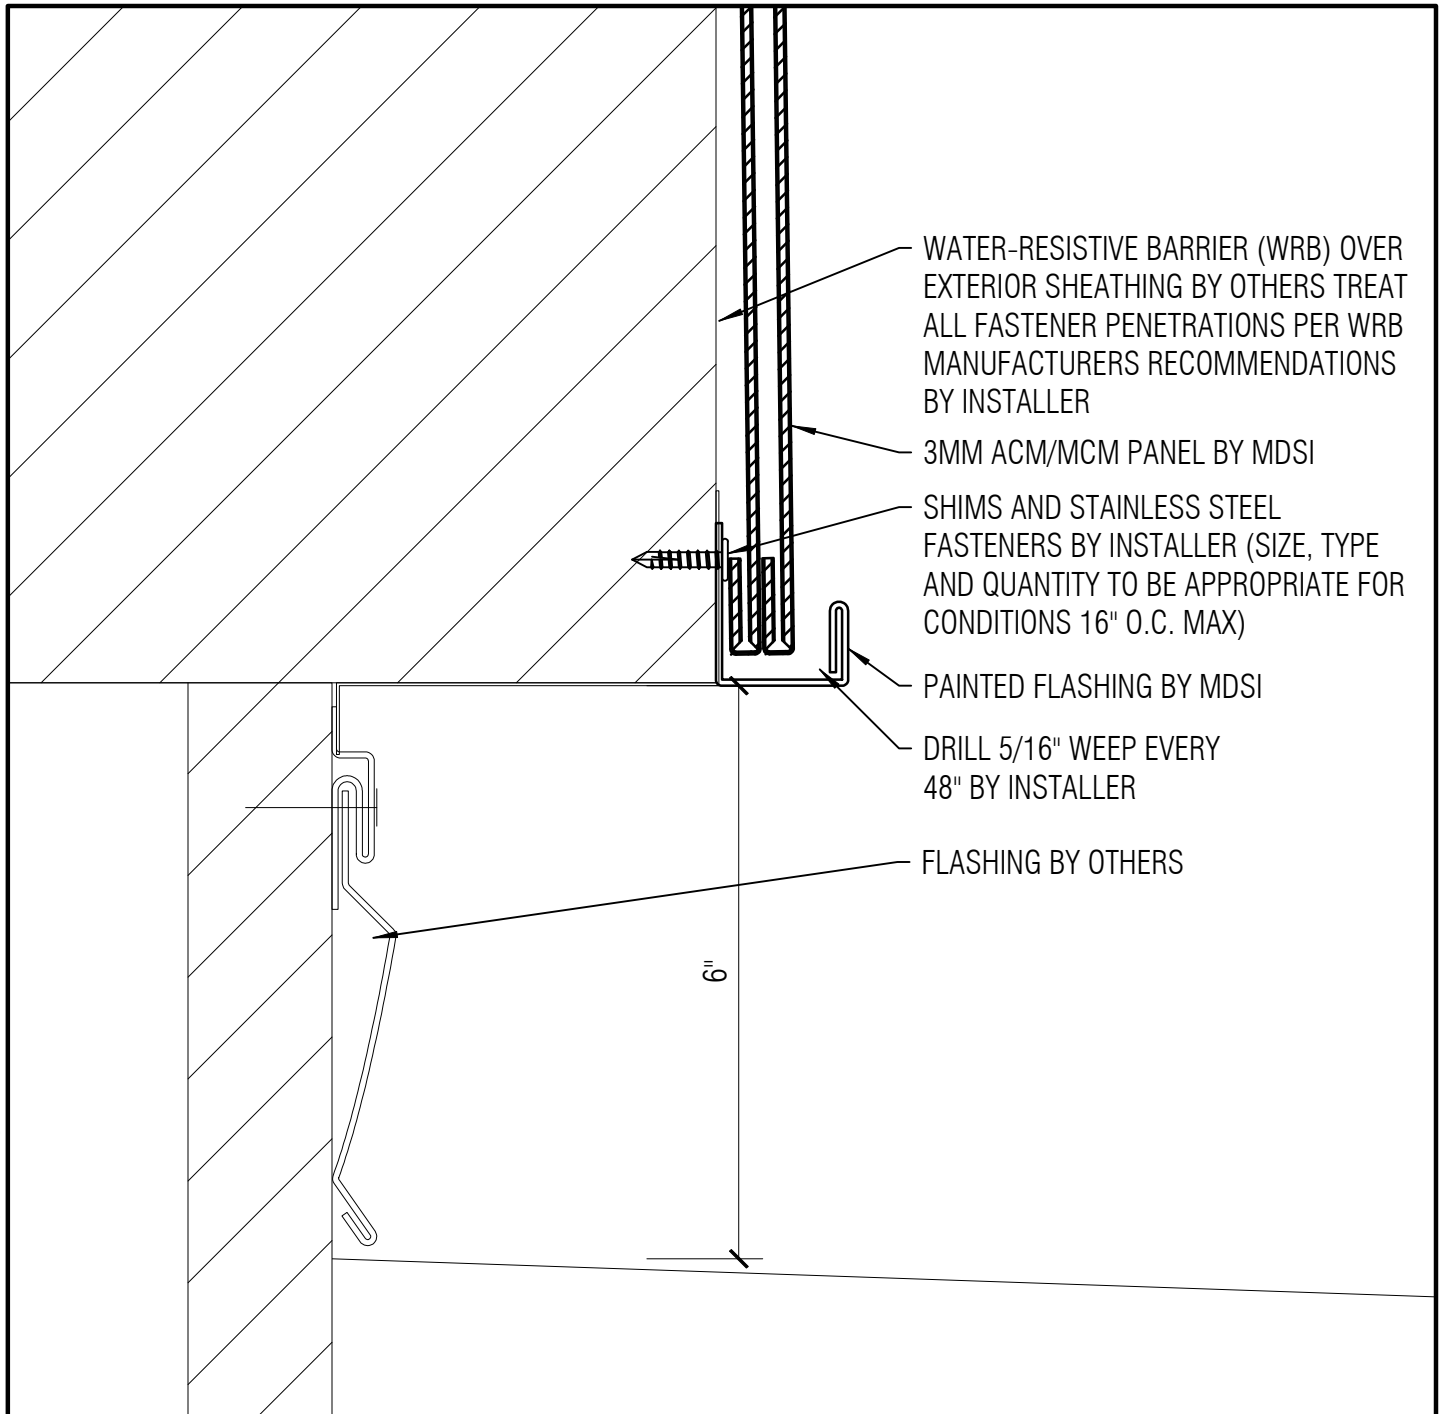


NOTE:  
AIR/MOISTURE BARRIER  
INSTALLER MUST PROVIDE  
WEATHER TIGHT SEAL AT  
ALL BARRIER TERMINATIONS


<p>THE INFORMATION CONTAINED IN THIS DRAWING IS THE SOLE PROPERTY OF METAL DESIGN SYSTEMS INC.. ANY REPRODUCTION, IN PART OR WHOLE, WITHOUT THE WRITTEN PERMISSION OF METAL DESIGN SYSTEMS INC. IS PROHIBITED.</p>  <p><b>METAL DESIGN SYSTEMS</b> DESIGNED FOR A PERFECT FIT</p>	<p><b>METAL DESIGN SYSTEMS</b></p>		<p>PROJECT: <b>SERIES 60 DETAILS</b></p>			
	<p>4150 C Street S.W. Cedar Rapids, Ia. 52404 Ph. (319) 362-7454</p>		<p>DRAWING DESCRIPTION: <b>FLASHING BASE TERMINATION DETAIL</b></p>			
	<p>MATERIAL:</p>		<p>PROJECT NUMBER:</p>	<p>DRAWING NUMBER: <b>S60-ACM-06</b></p>	<p>DATE: <b>7/17/19</b></p>	
			<p>SCALE: <b>6" = 1'-0"</b></p>	<p>DRAWN BY: <b>BSC</b></p>		

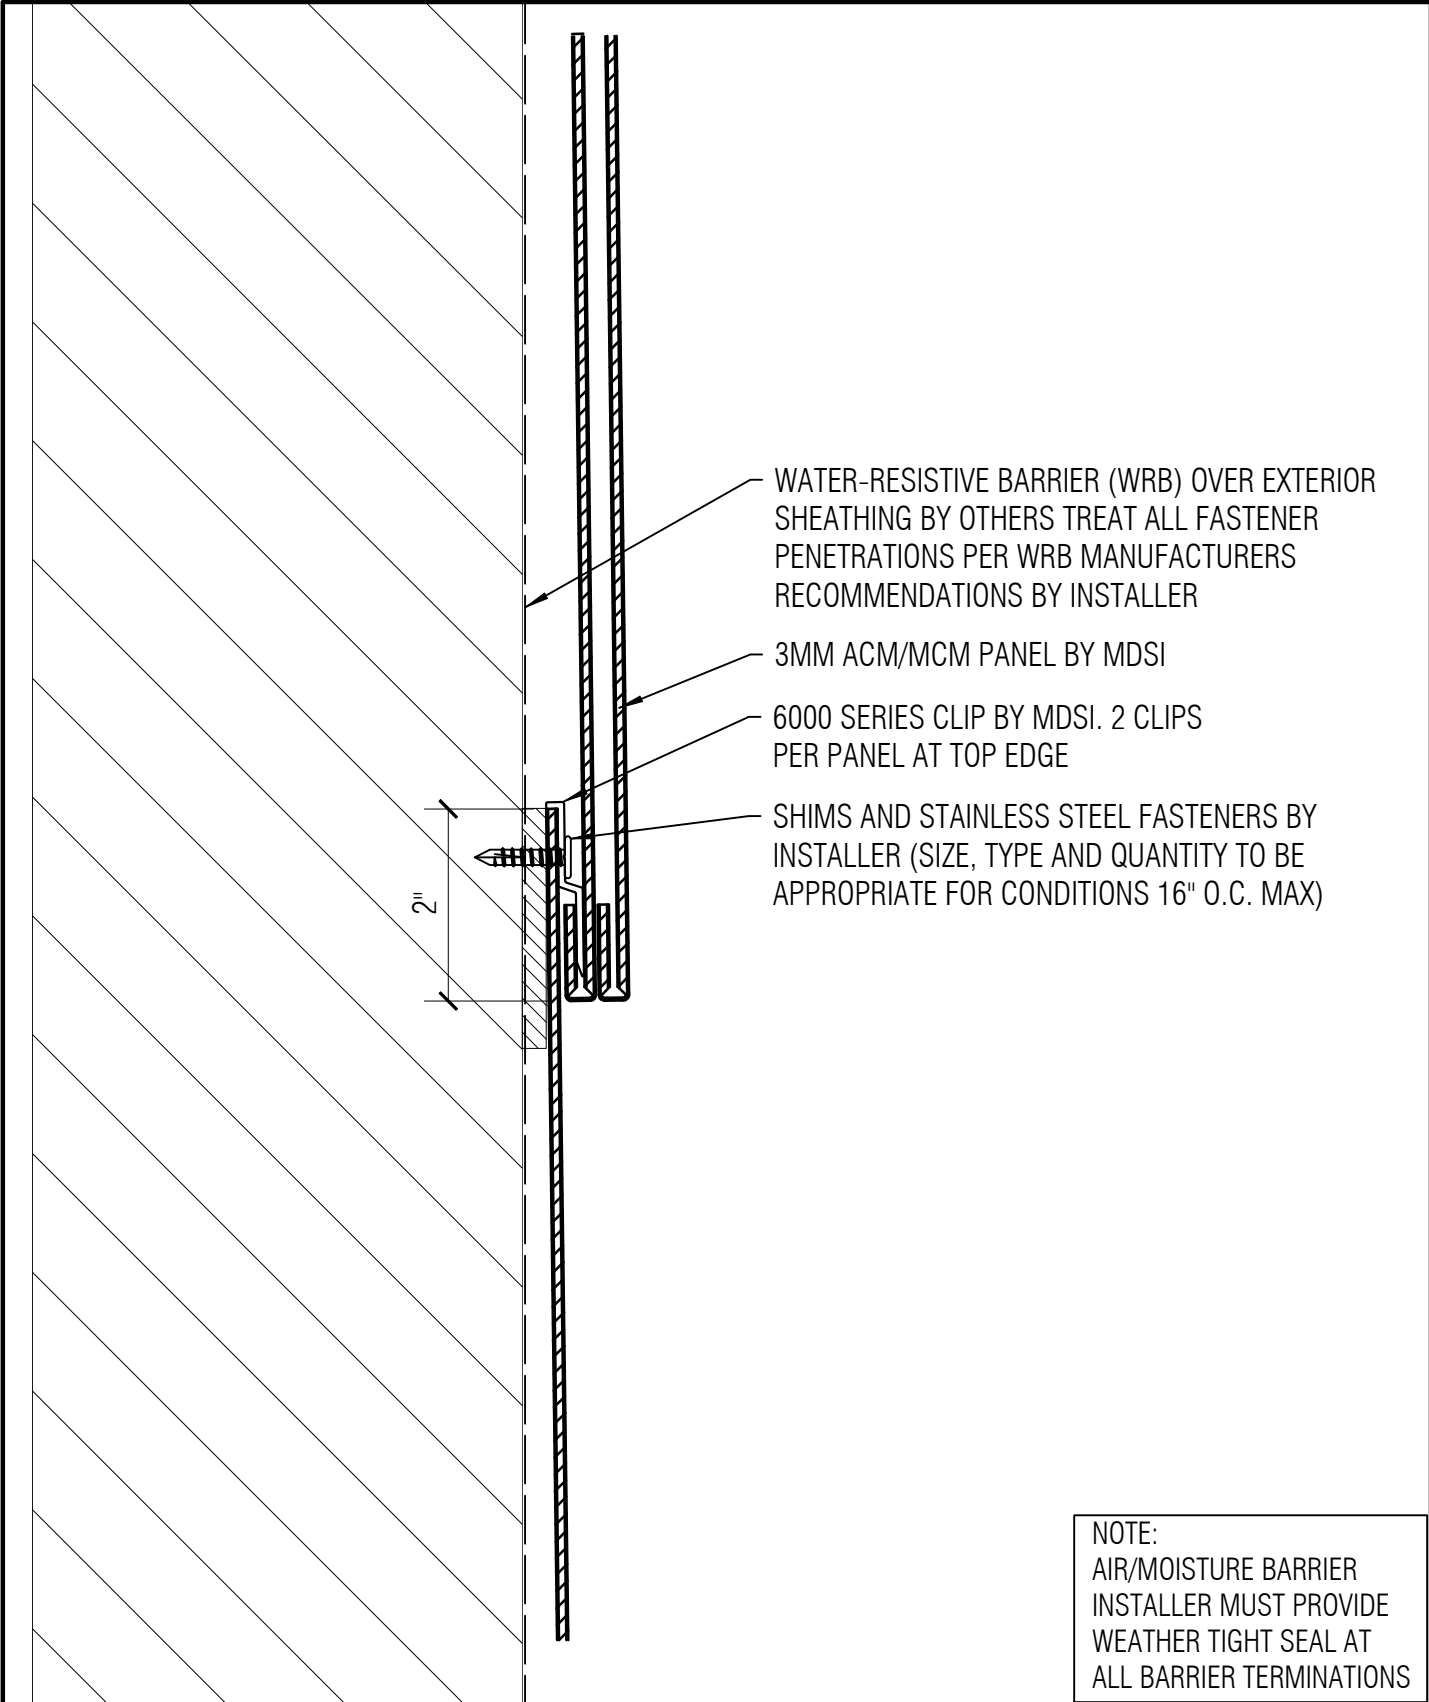


- WATER-RESISTIVE BARRIER (WRB) OVER EXTERIOR SHEATHING BY OTHERS TREAT ALL FASTENER PENETRATIONS PER WRB MANUFACTURERS RECOMMENDATIONS BY INSTALLER
- 3MM ACM/MCM PANEL BY MDSI
- 6000 SERIES CLIP BY MDSI. 2 CLIPS PER PANEL AT TOP EDGE
- SHIMS AND STAINLESS STEEL FASTENERS BY INSTALLER (SIZE, TYPE AND QUANTITY TO BE APPROPRIATE FOR CONDITIONS 16" O.C. MAX)

**NOTE:**  
 AIR/MOISTURE BARRIER  
 INSTALLER MUST PROVIDE  
 WEATHER TIGHT SEAL AT  
 ALL BARRIER TERMINATIONS


<p>THE INFORMATION CONTAINED IN THIS DRAWING IS THE SOLE PROPERTY OF METAL DESIGN SYSTEMS INC.. ANY REPRODUCTION, IN PART OR WHOLE, WITHOUT THE WRITTEN PERMISSION OF METAL DESIGN SYSTEMS INC. IS PROHIBITED.</p>  <p><b>METAL DESIGN SYSTEMS</b>  <small>DESIGNED FOR A PERFECT FIT</small></p>	<p><b>METAL DESIGN SYSTEMS</b></p>		<p>PROJECT:  <b>SERIES 60 DETAILS</b></p>			
	<p>4150 C Street S.W.                  Cedar Rapids, Ia. 52404                  Ph. (319) 362-7454</p>		<p>DRAWING DESCRIPTION:  <b>HORIZONTAL JOINT DETAIL</b></p>			
	<p>MATERIAL:</p>		<p>PROJECT NUMBER:</p>	<p>DRAWING NUMBER:  <b>S60-ACM-07</b></p>	<p>DATE:  <b>7/17/19</b></p>	
			<p>SCALE:  <b>6" = 1'-0"</b></p>	<p>DRAWN BY:  <b>BSC</b></p>		

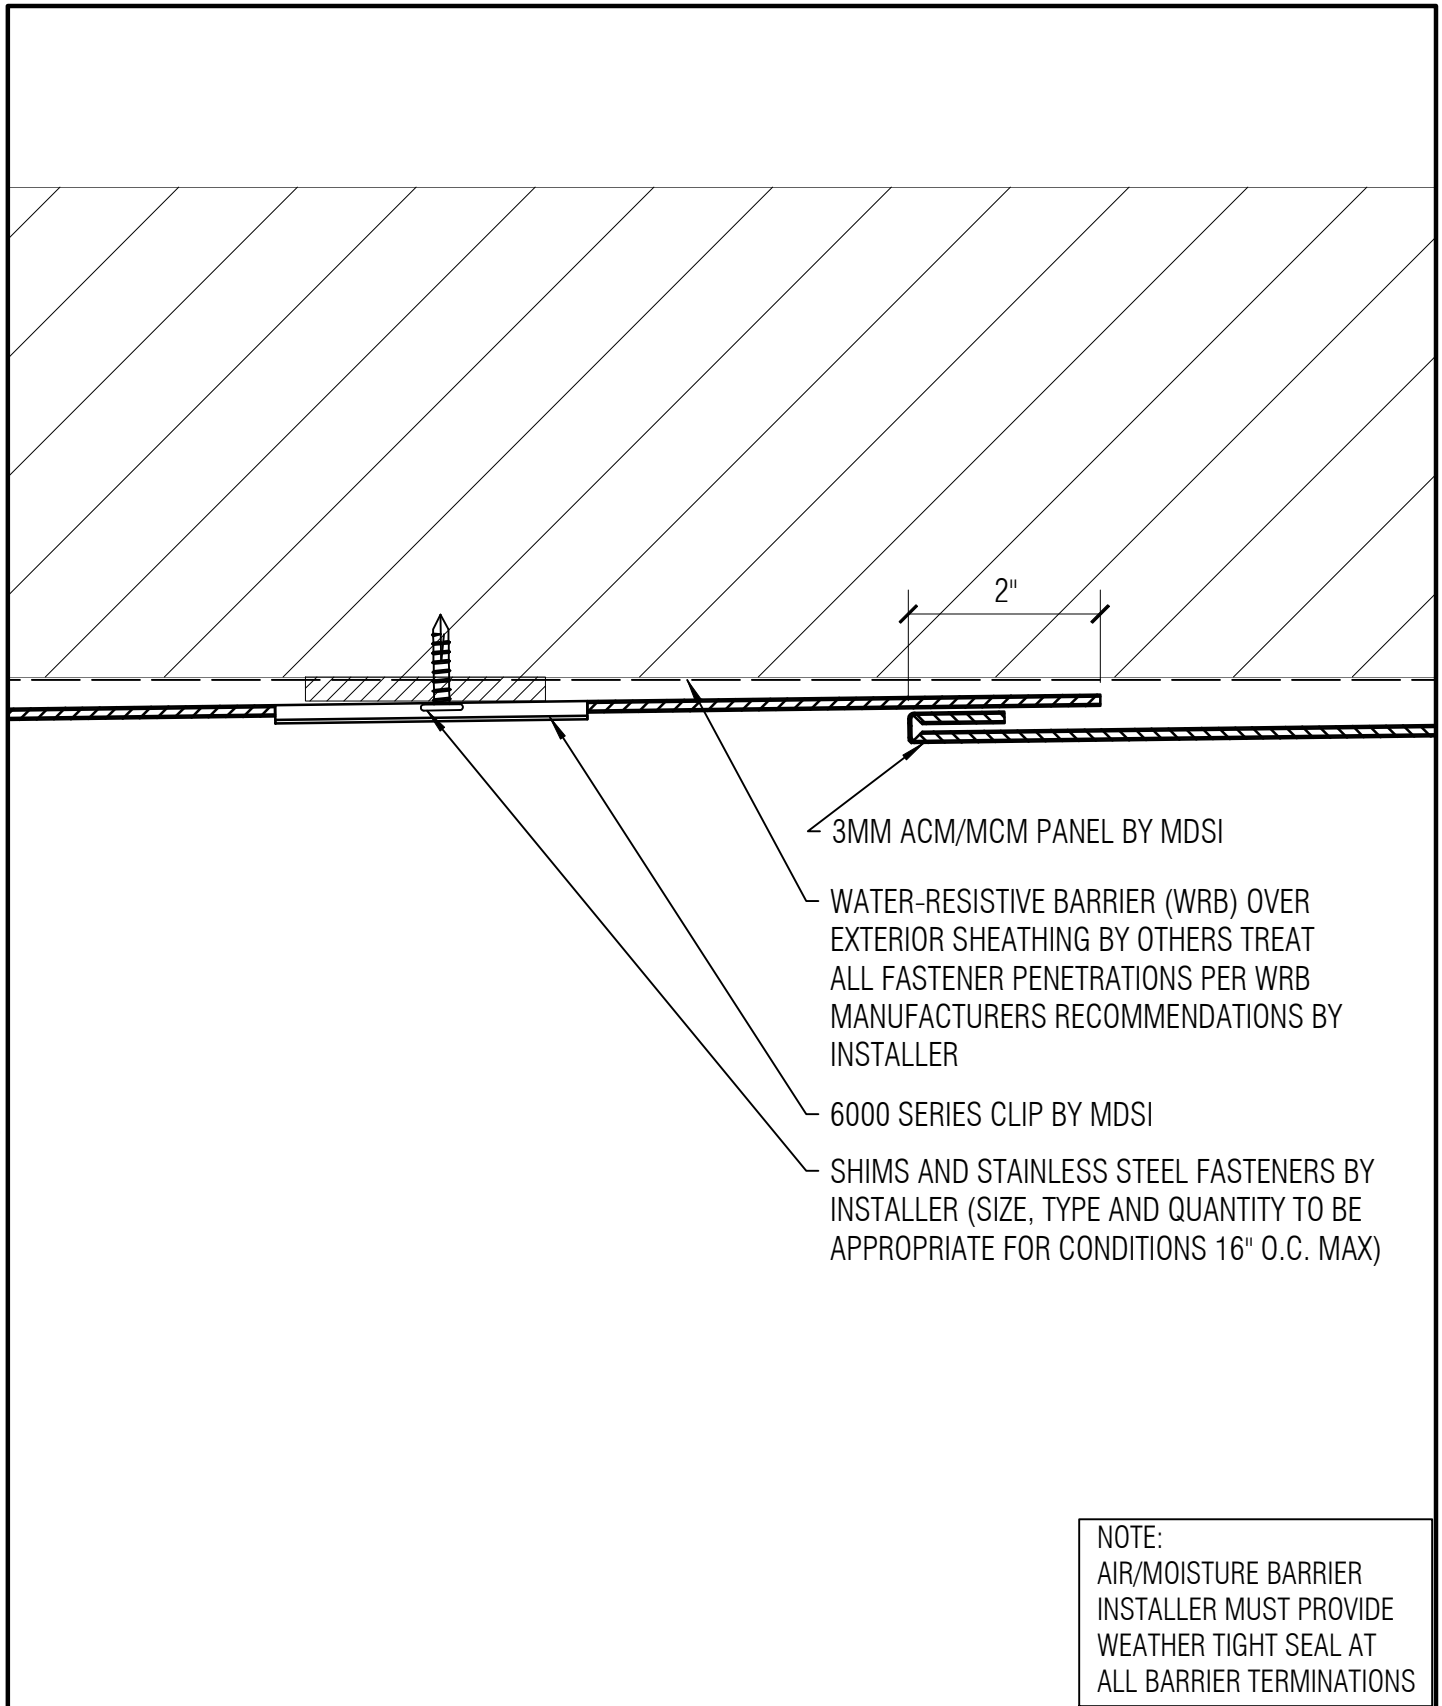

NOTE:  
AIR/MOISTURE BARRIER  
INSTALLER MUST PROVIDE  
WEATHER TIGHT SEAL AT  
ALL BARRIER TERMINATIONS


<p>THE INFORMATION CONTAINED IN THIS DRAWING IS THE SOLE PROPERTY OF METAL DESIGN SYSTEMS INC.. ANY REPRODUCTION, IN PART OR WHOLE, WITHOUT THE WRITTEN PERMISSION OF METAL DESIGN SYSTEMS INC. IS PROHIBITED.</p>  <p><b>METAL DESIGN SYSTEMS</b> DESIGNED FOR A PERFECT FIT</p>	<p><b>METAL DESIGN SYSTEMS</b></p>		<p>PROJECT: <b>SERIES 60 DETAILS</b></p>			
	<p>4150 C Street S.W. Cedar Rapids, Ia. 52404 Ph. (319) 362-7454</p>		<p>DRAWING DESCRIPTION: <b>VERTICAL JOINT DETAIL</b></p>			
	<p>MATERIAL:</p>		<p>PROJECT NUMBER:</p>	<p>DRAWING NUMBER: <b>S60-ACM-08</b></p>	<p>DATE: <b>7/17/19</b></p>	
			<p>SCALE: <b>6" = 1'-0"</b></p>	<p>DRAWN BY: <b>BSC</b></p>		



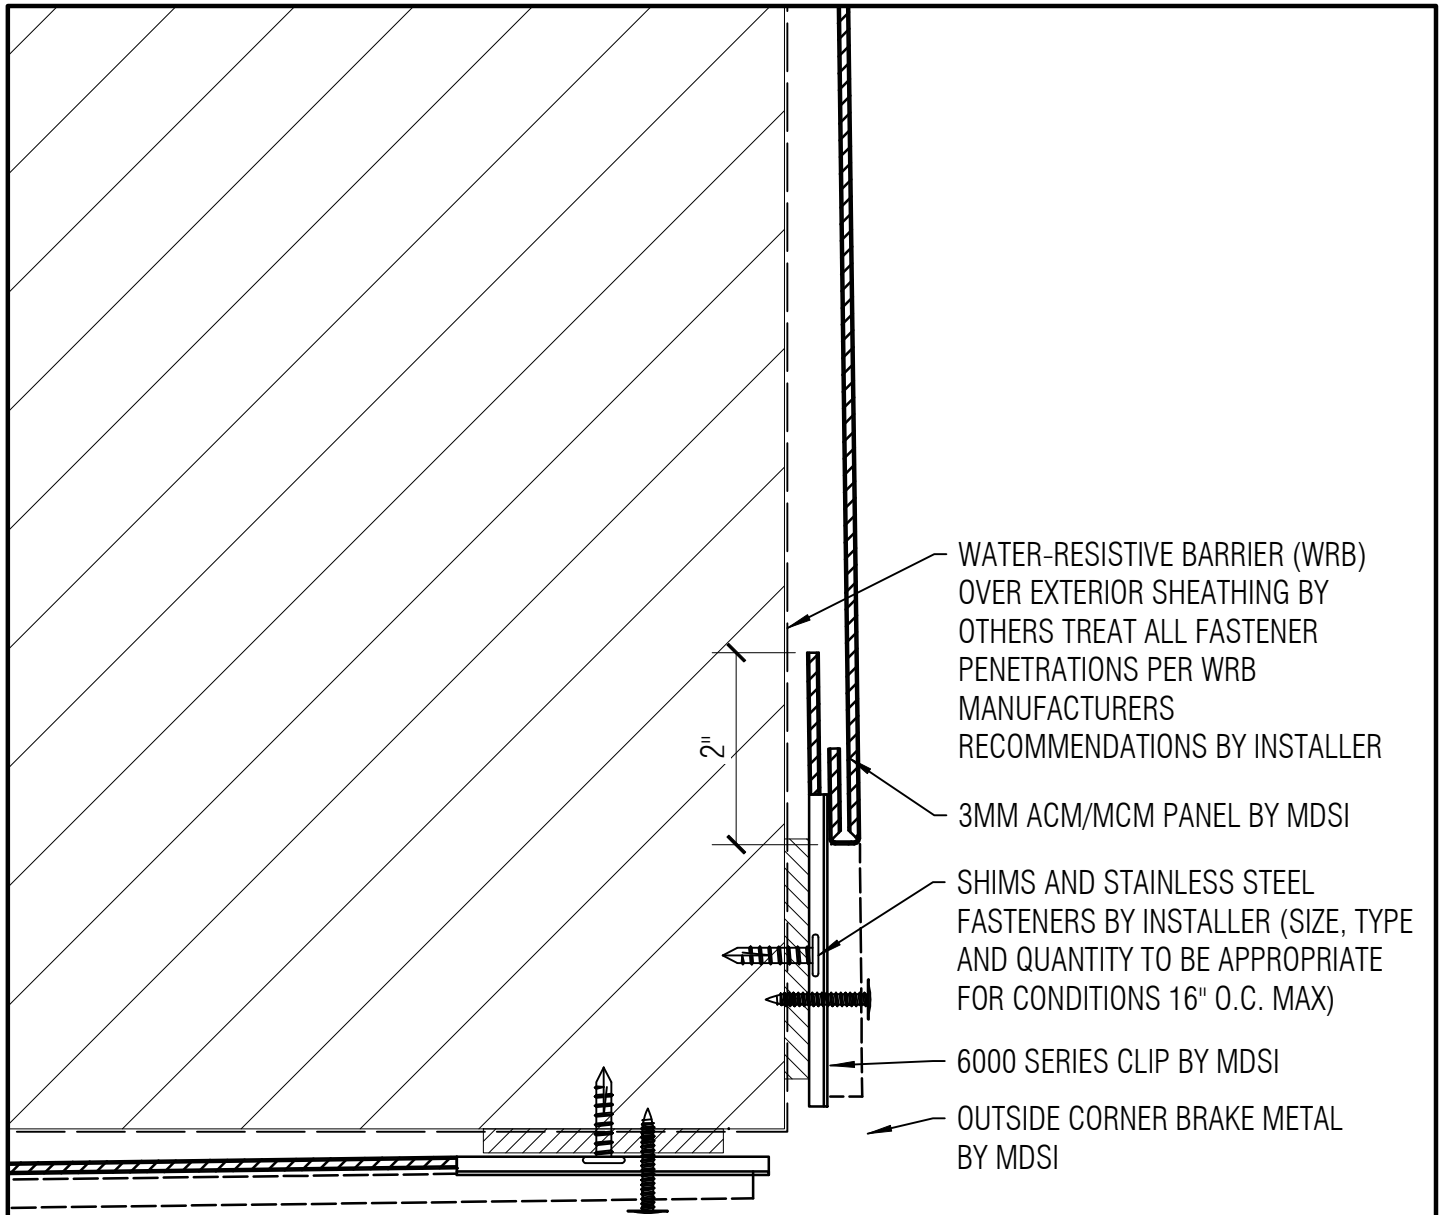

NOTE:  
AIR/MOISTURE BARRIER  
INSTALLER MUST PROVIDE  
WEATHER TIGHT SEAL AT  
ALL BARRIER TERMINATIONS

<p>THE INFORMATION CONTAINED IN THIS DRAWING IS THE SOLE PROPERTY OF METAL DESIGN SYSTEMS INC.. ANY REPRODUCTION, IN PART OR WHOLE, WITHOUT THE WRITTEN PERMISSION OF METAL DESIGN SYSTEMS INC. IS PROHIBITED.</p>  <p><b>METAL DESIGN SYSTEMS</b> DESIGNED FOR A PERFECT FIT</p>	<p><b>METAL DESIGN SYSTEMS</b></p>		<p>PROJECT: <b>SERIES 60 DETAILS</b></p>			
	<p>4150 C Street S.W. Cedar Rapids, Ia. 52404 Ph. (319) 362-7454</p>		<p>DRAWING DESCRIPTION: <b>CORNER DETAIL</b></p>			
	<p>MATERIAL:</p>		<p>PROJECT NUMBER:</p>	<p>DRAWING NUMBER: <b>S60-ACM-09</b></p>	<p>DATE: <b>7/17/19</b></p>	
			<p>SCALE: <b>6" = 1'-0"</b></p>	<p>DRAWN BY: <b>BSC</b></p>		

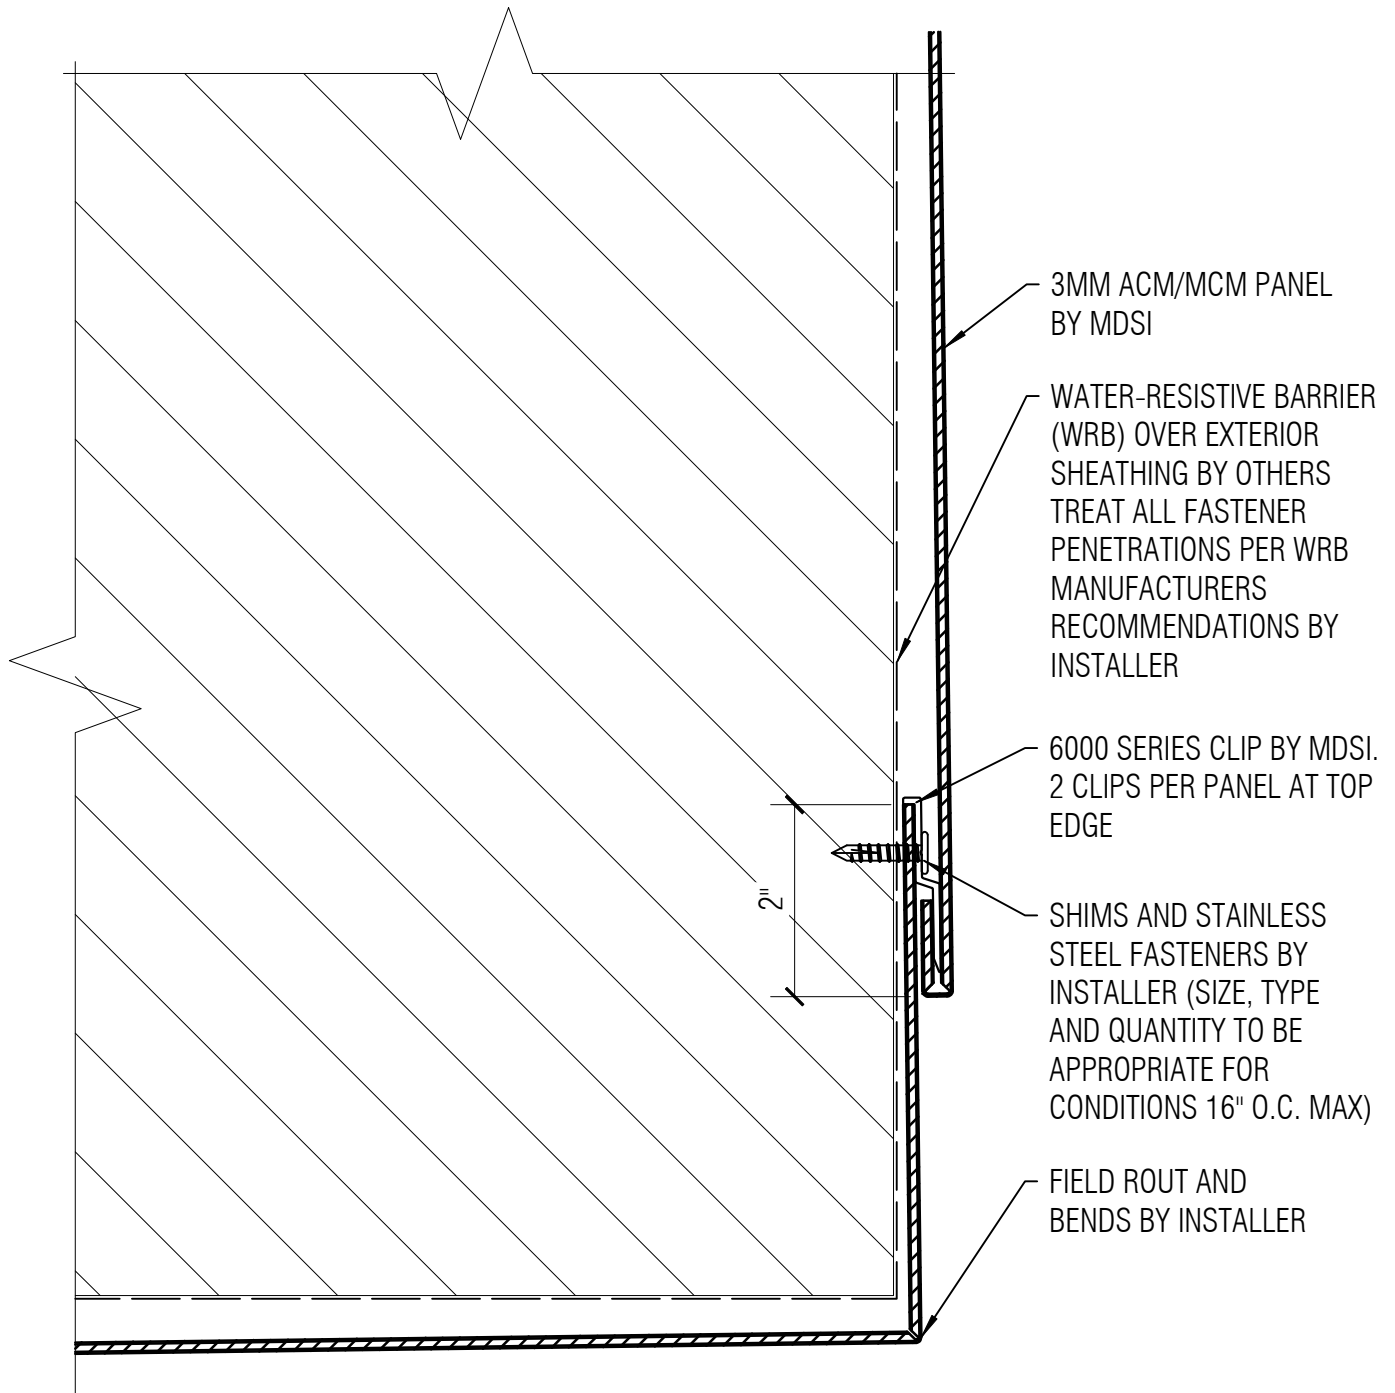

NOTE:  
AIR/MOISTURE BARRIER  
INSTALLER MUST PROVIDE  
WEATHER TIGHT SEAL AT  
ALL BARRIER TERMINATIONS

THE INFORMATION CONTAINED IN THIS DRAWING IS THE SOLE PROPERTY OF METAL DESIGN SYSTEMS INC.. ANY REPRODUCTION, IN PART OR WHOLE, WITHOUT THE WRITTEN PERMISSION OF METAL DESIGN SYSTEMS INC. IS PROHIBITED.



**METAL DESIGN SYSTEMS**  
4150 C Street S.W.  
Cedar Rapids, Ia. 52404  
Ph. (319) 362-7454

MATERIAL:


PROJECT:  
SERIES 60 DETAILS


DRAWING DESCRIPTION:  
OUTSIDE CORNER DETAIL


PROJECT NUMBER:	DRAWING NUMBER: S60-ACM-09A	DATE: 7/17/19
-----------------	--------------------------------	------------------

SCALE:  
6" = 1'-0"

DRAWN BY:  
BSC

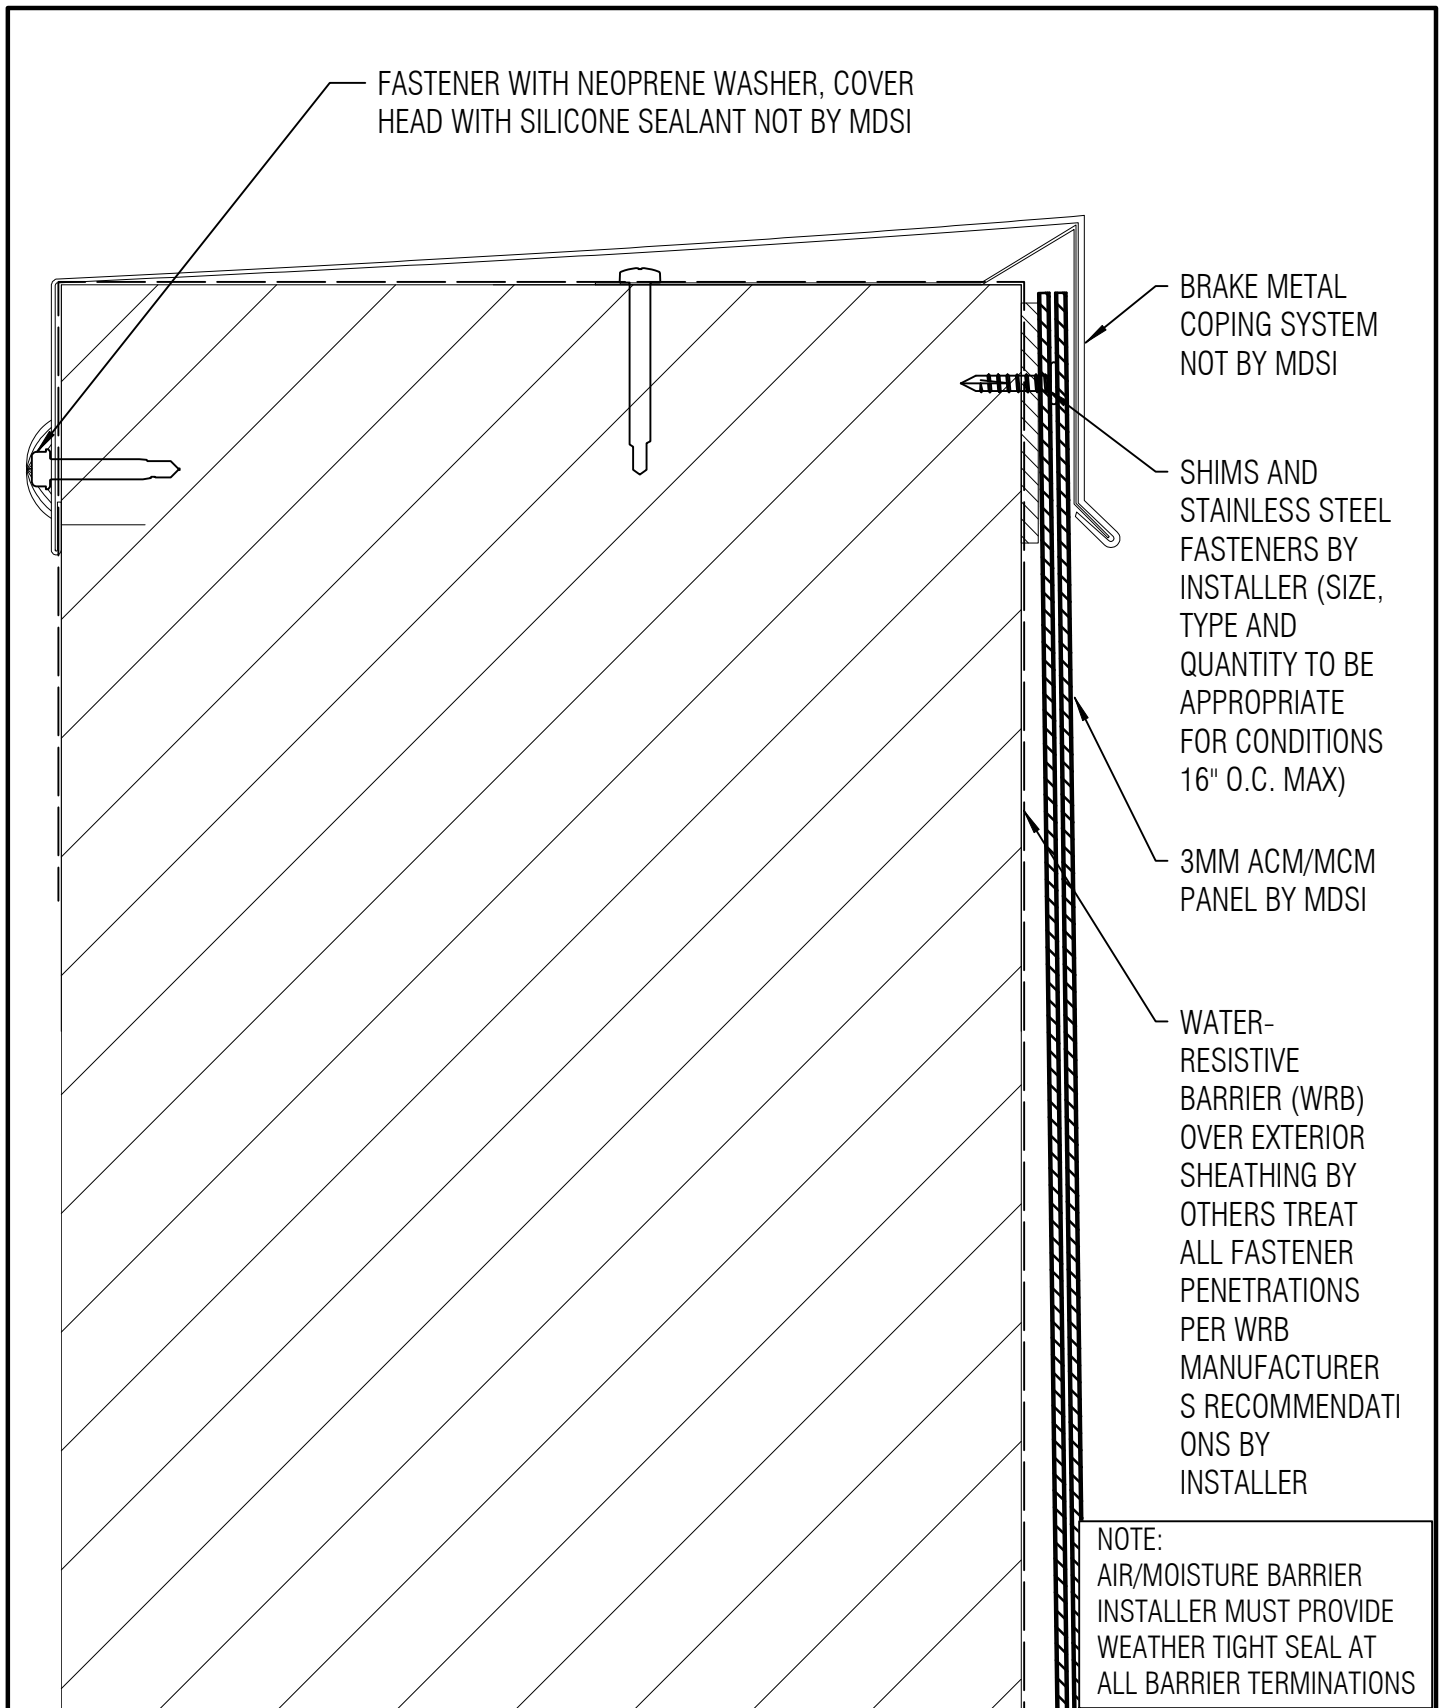

<p>THE INFORMATION CONTAINED IN THIS DRAWING IS THE SOLE PROPERTY OF METAL DESIGN SYSTEMS INC.. ANY REPRODUCTION, IN PART OR WHOLE, WITHOUT THE WRITTEN PERMISSION OF METAL DESIGN SYSTEMS INC. IS PROHIBITED.</p>  <p><b>METAL DESIGN SYSTEMS</b> DESIGNED FOR A PERFECT FIT</p>	<p><b>METAL DESIGN SYSTEMS</b></p>		<p>PROJECT: <b>SERIES 60 DETAILS</b></p>			
	<p>4150 C Street S.W. Cedar Rapids, Ia. 52404 Ph. (319) 362-7454</p>		<p>DRAWING DESCRIPTION: <b>COPING CAP DETAIL</b></p>			
	<p>MATERIAL:</p>		<p>PROJECT NUMBER:</p>	<p>DRAWING NUMBER: <b>S60-ACM-10</b></p>	<p>DATE: <b>7/17/19</b></p>	
			<p>SCALE: <b>6" = 1'-0"</b></p>	<p>DRAWN BY: <b>BSC</b></p>		

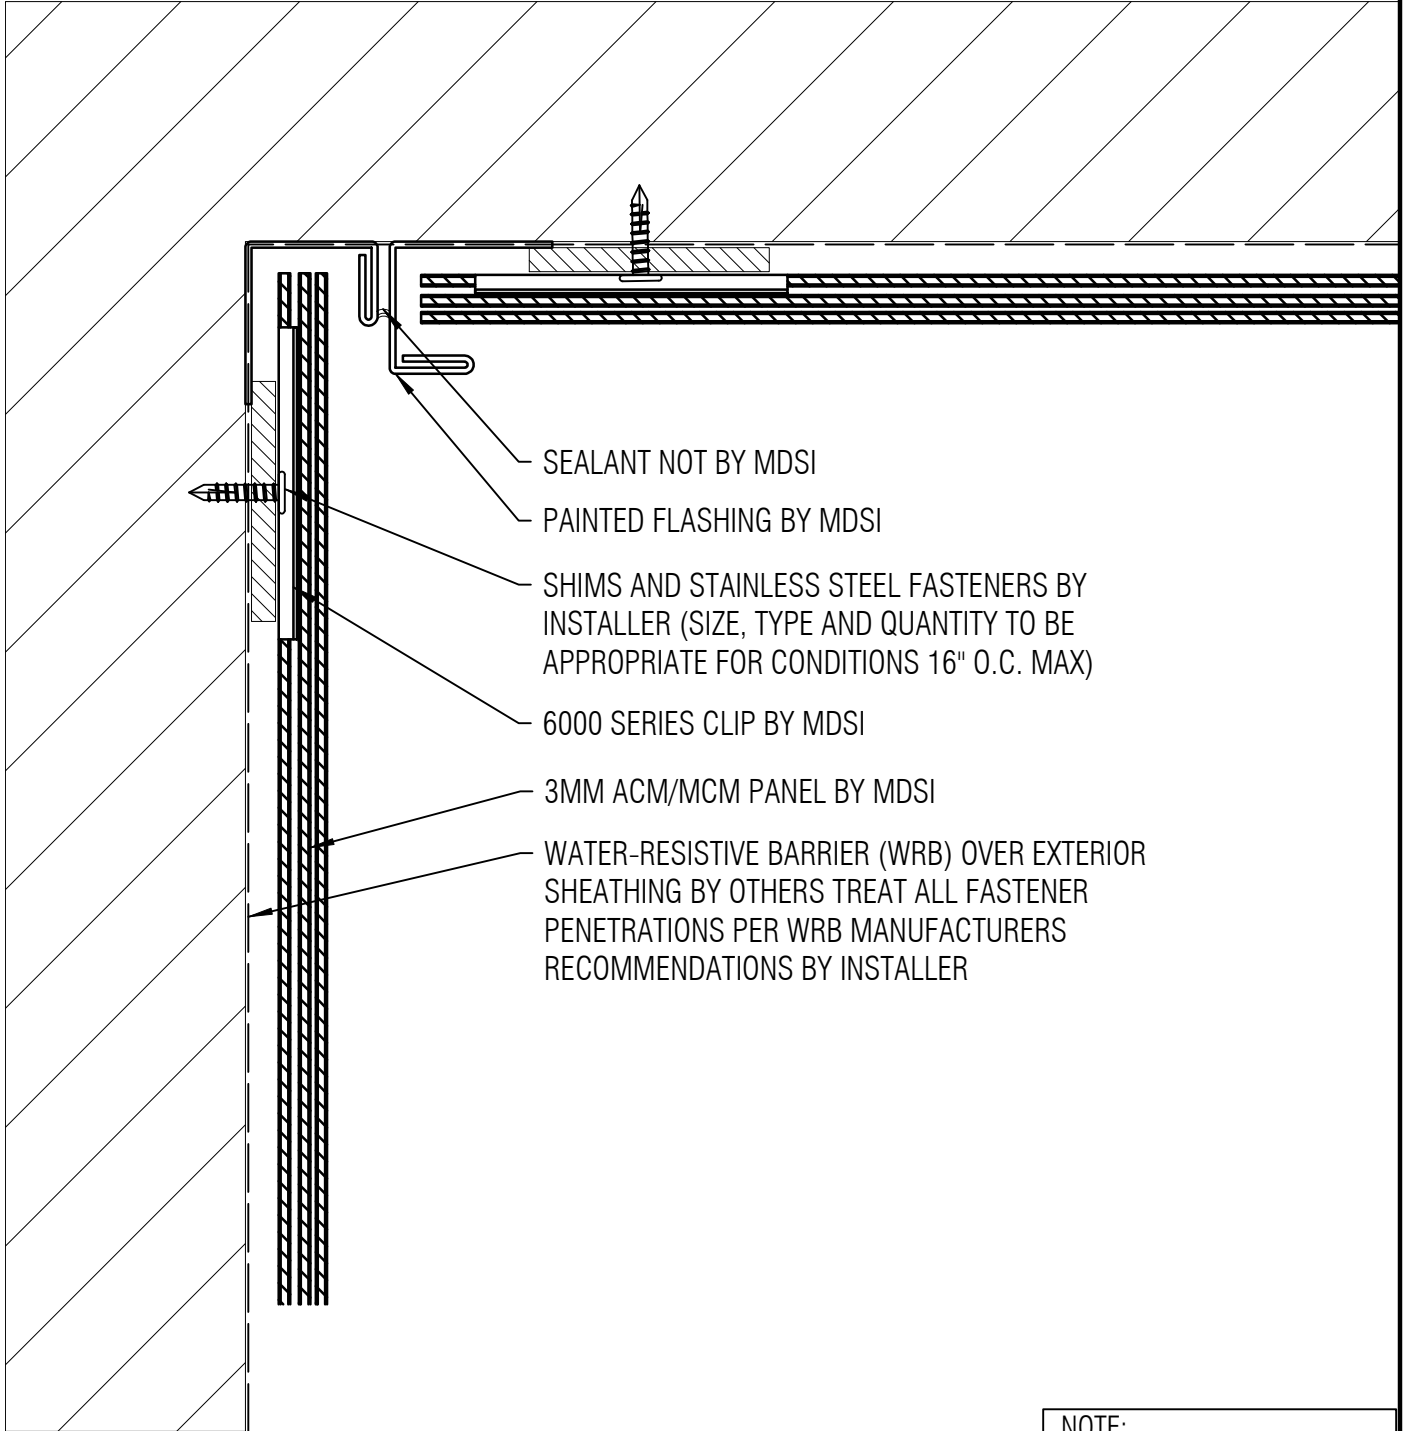

- SEALANT NOT BY MDSI
- PAINTED FLASHING BY MDSI
- SHIMS AND STAINLESS STEEL FASTENERS BY INSTALLER (SIZE, TYPE AND QUANTITY TO BE APPROPRIATE FOR CONDITIONS 16" O.C. MAX)
- 6000 SERIES CLIP BY MDSI
- 3MM ACM/MCM PANEL BY MDSI
- WATER-RESISTIVE BARRIER (WRB) OVER EXTERIOR SHEATHING BY OTHERS TREAT ALL FASTENER PENETRATIONS PER WRB MANUFACTURERS RECOMMENDATIONS BY INSTALLER

**NOTE:**  
AIR/MOISTURE BARRIER  
INSTALLER MUST PROVIDE  
WEATHER TIGHT SEAL AT  
ALL BARRIER TERMINATIONS

THE INFORMATION CONTAINED IN THIS DRAWING IS THE SOLE PROPERTY OF METAL DESIGN SYSTEMS INC.. ANY REPRODUCTION, IN PART OR WHOLE, WITHOUT THE WRITTEN PERMISSION OF METAL DESIGN SYSTEMS INC. IS PROHIBITED.



**METAL DESIGN SYSTEMS**

4150 C Street S.W.  
Cedar Rapids, Ia. 52404  
Ph. (319) 362-7454


MATERIAL:

PROJECT:  
**SERIES 60 DETAILS**

DRAWING DESCRIPTION:  
**INSIDE CORNER DETAIL**

PROJECT NUMBER:	DRAWING NUMBER: <b>S60-ACM-11</b>	DATE: <b>7/17/19</b>
-----------------	--------------------------------------	-------------------------

SCALE: <b>6" = 1'-0"</b>	DRAWN BY: <b>BSC</b>
-----------------------------	-------------------------

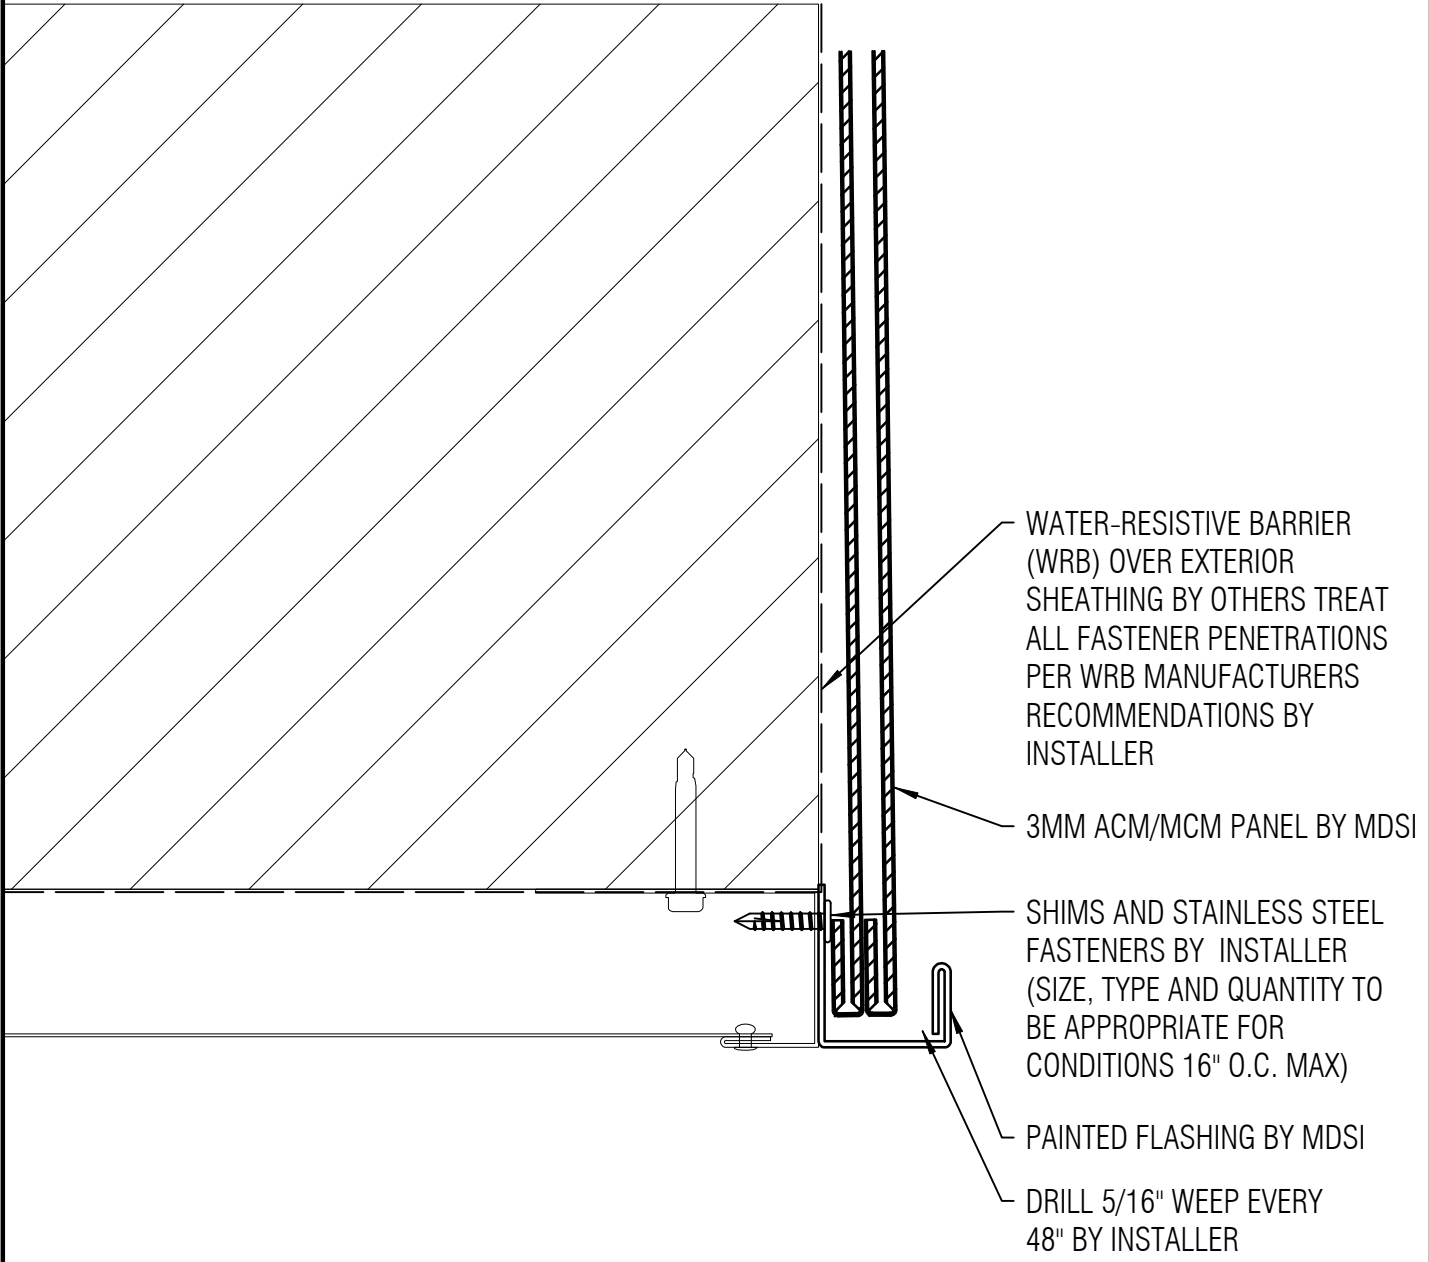

WATER-RESISTIVE BARRIER (WRB) OVER EXTERIOR SHEATHING BY OTHERS TREAT ALL FASTENER PENETRATIONS PER WRB MANUFACTURERS RECOMMENDATIONS BY INSTALLER


3MM ACM/MCM PANEL BY MDSI

SHIMS AND STAINLESS STEEL FASTENERS BY INSTALLER (SIZE, TYPE AND QUANTITY TO BE APPROPRIATE FOR CONDITIONS 16" O.C. MAX)

PAINTED FLASHING BY MDSI

DRILL 5/16" WEEP EVERY 48" BY INSTALLER

**NOTE:**  
AIR/MOISTURE BARRIER  
INSTALLER MUST PROVIDE  
WEATHER TIGHT SEAL AT  
ALL BARRIER TERMINATIONS

<p>THE INFORMATION CONTAINED IN THIS DRAWING IS THE SOLE PROPERTY OF METAL DESIGN SYSTEMS INC.. ANY REPRODUCTION, IN PART OR WHOLE, WITHOUT THE WRITTEN PERMISSION OF METAL DESIGN SYSTEMS INC. IS PROHIBITED.</p>  <p><b>METAL DESIGN SYSTEMS</b> DESIGNED FOR A PERFECT FIT</p>	<p><b>METAL DESIGN SYSTEMS</b></p>		<p>PROJECT: <b>SERIES 60 DETAILS</b></p>			
	<p>4150 C Street S.W. Cedar Rapids, Ia. 52404 Ph. (319) 362-7454</p>		<p>DRAWING DESCRIPTION: <b>FASCIA SOFFIT DETAIL</b></p>			
	<p>MATERIAL:</p>		<p>PROJECT NUMBER:</p>	<p>DRAWING NUMBER: <b>S60-ACM-12</b></p>	<p>DATE: <b>7/17/19</b></p>	
			<p>SCALE: <b>6" = 1'-0"</b></p>	<p>DRAWN BY: <b>BSC</b></p>		